


SECTION 28  
TOWN 6  
RANGE 5

VILLAGE OF WEST MILTON  
MIAMI COUNTY, OHIO

PARCEL ID NUMBER  
L39-\_\_\_\_\_

PLAT S 46

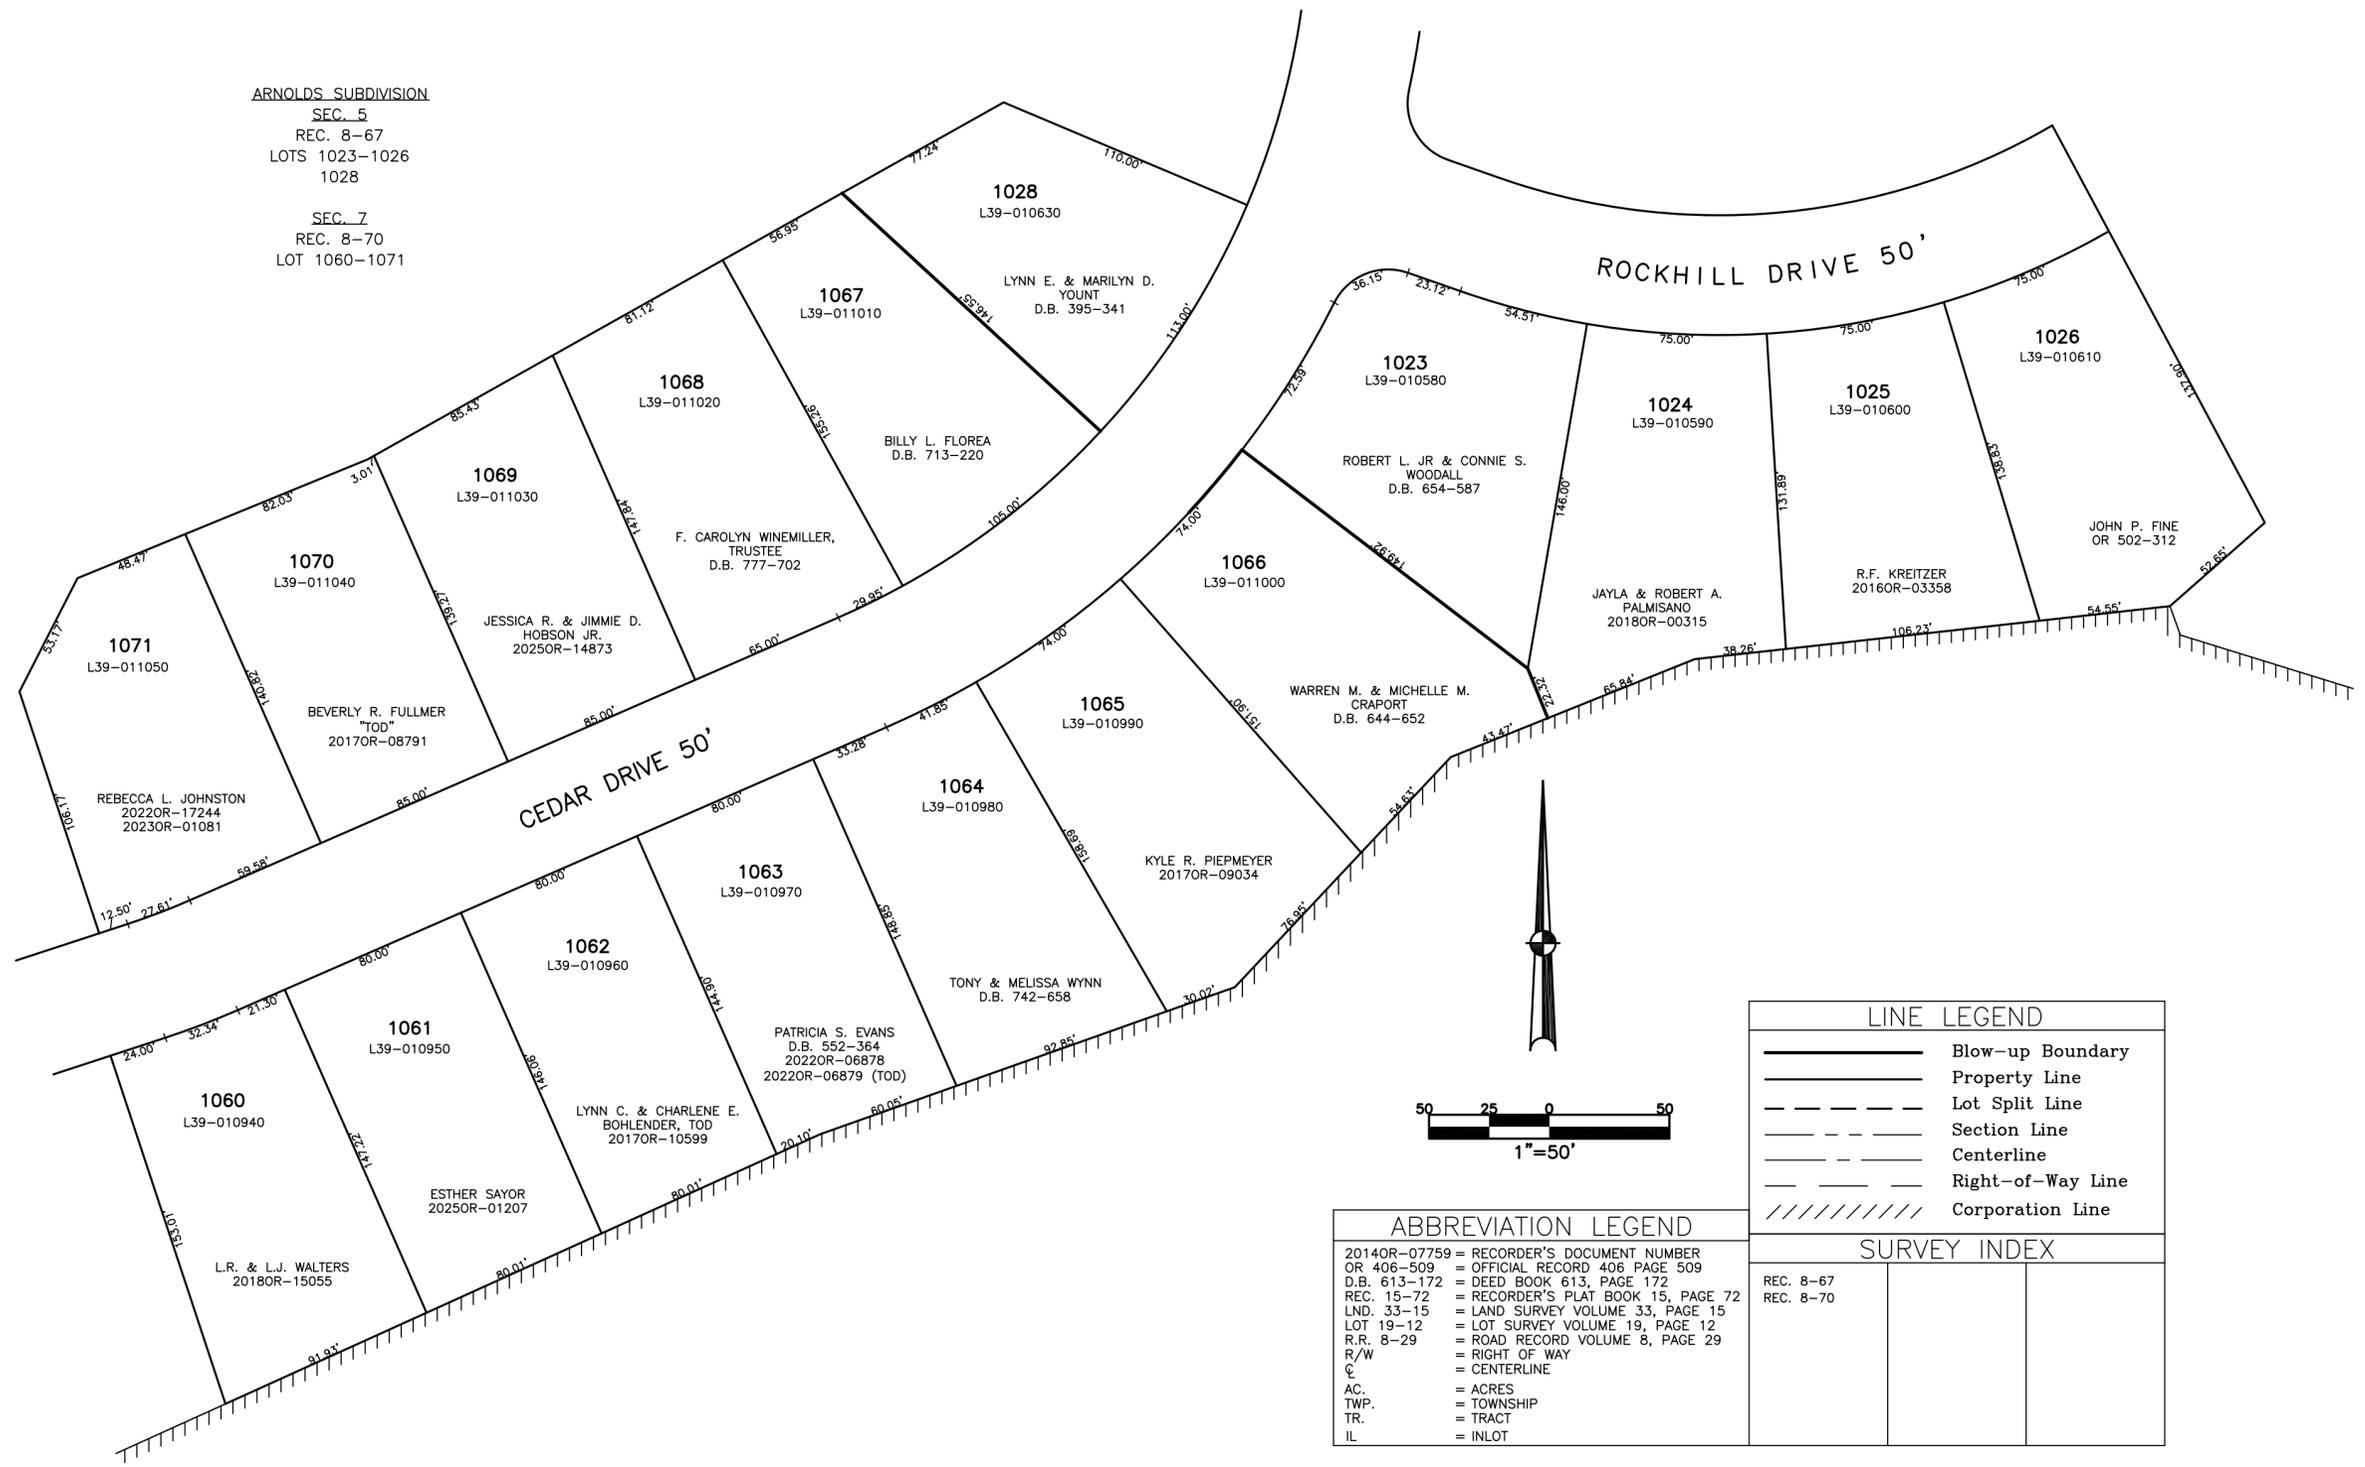

ARNOLDS SUBDIVISION  
SEC. 5  
REC. 8-67  
LOTS 1023-1026  
1028  
  
SEC. 7  
REC. 8-70  
LOT 1060-1071

LINE LEGEND	
	Blow-up Boundary
	Property Line
	Lot Split Line
	Section Line
	Centerline
	Right-of-Way Line
	Corporation Line

ABBREVIATION LEGEND	
2014OR-07759	= RECORDER'S DOCUMENT NUMBER
OR 406-509	= OFFICIAL RECORD 406 PAGE 509
D.B. 613-172	= DEED BOOK 613, PAGE 172
REC. 15-72	= RECORDER'S PLAT BOOK 15, PAGE 72
LAND. 33-15	= LAND SURVEY VOLUME 33, PAGE 15
LOT 19-12	= LOT SURVEY VOLUME 19, PAGE 12
R.R. 8-29	= ROAD RECORD VOLUME 8, PAGE 29
R/W	= RIGHT OF WAY
C	= CENTERLINE
AC.	= ACRES
TWP.	= TOWNSHIP
TR.	= TRACT
IL	= INLOT

SURVEY INDEX	
REC. 8-67	
REC. 8-70	

PREPARED BY: MIAMI COUNTY ENGINEER'S MAP DEPARTMENT  
PAUL P. HUELSKAMP, P.E., P.S., COUNTY ENGINEER  
DATE: MAY 7, 2015 MB  
REVISED: December 29, 2025 TCROWTHER