


SECTION 28
TOWN 6
RANGE 5

VILLAGE OF WEST MILTON
MIAMI COUNTY, OHIO

PARCEL ID NUMBER
L39-_____

PLAT S 53

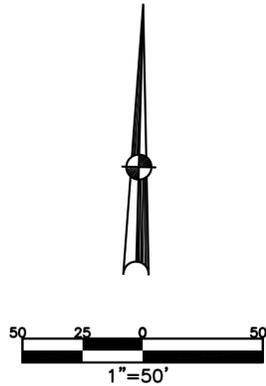


NOTE:
LOT SURVEY 16-82 ESTABLISHES A SPLIT
THROUGH LOTS 1331 & 1332. NO DEEDS
WERE RECORDED TO EFFECT THE SPLIT.
OCCUPATION FITS THE RECORD PLAT.

ABBREVIATION LEGEND	
2014OR-07759	= RECORDER'S DOCUMENT NUMBER
OR 406-509	= OFFICIAL RECORD 406 PAGE 509
D.B. 613-172	= DEED BOOK 613, PAGE 172
REC. 15-72	= RECORDER'S PLAT BOOK 15, PAGE 72
LND. 33-15	= LAND SURVEY VOLUME 33, PAGE 15
LOT 19-12	= LOT SURVEY VOLUME 19, PAGE 12
R.R. 8-29	= ROAD RECORD VOLUME 8, PAGE 29
R/W	= RIGHT OF WAY
CL	= CENTERLINE
AC.	= ACRES
TWP.	= TOWNSHIP
TR.	= TRACT
IL	= INLOT

LINE LEGEND	
	Blow-up Boundary
	Property Line
	Lot Split Line
	Section Line
	Centerline
	Right-of-Way Line
	Corporation Line

SURVEY INDEX	
REC. 11-99	LOT 16-82

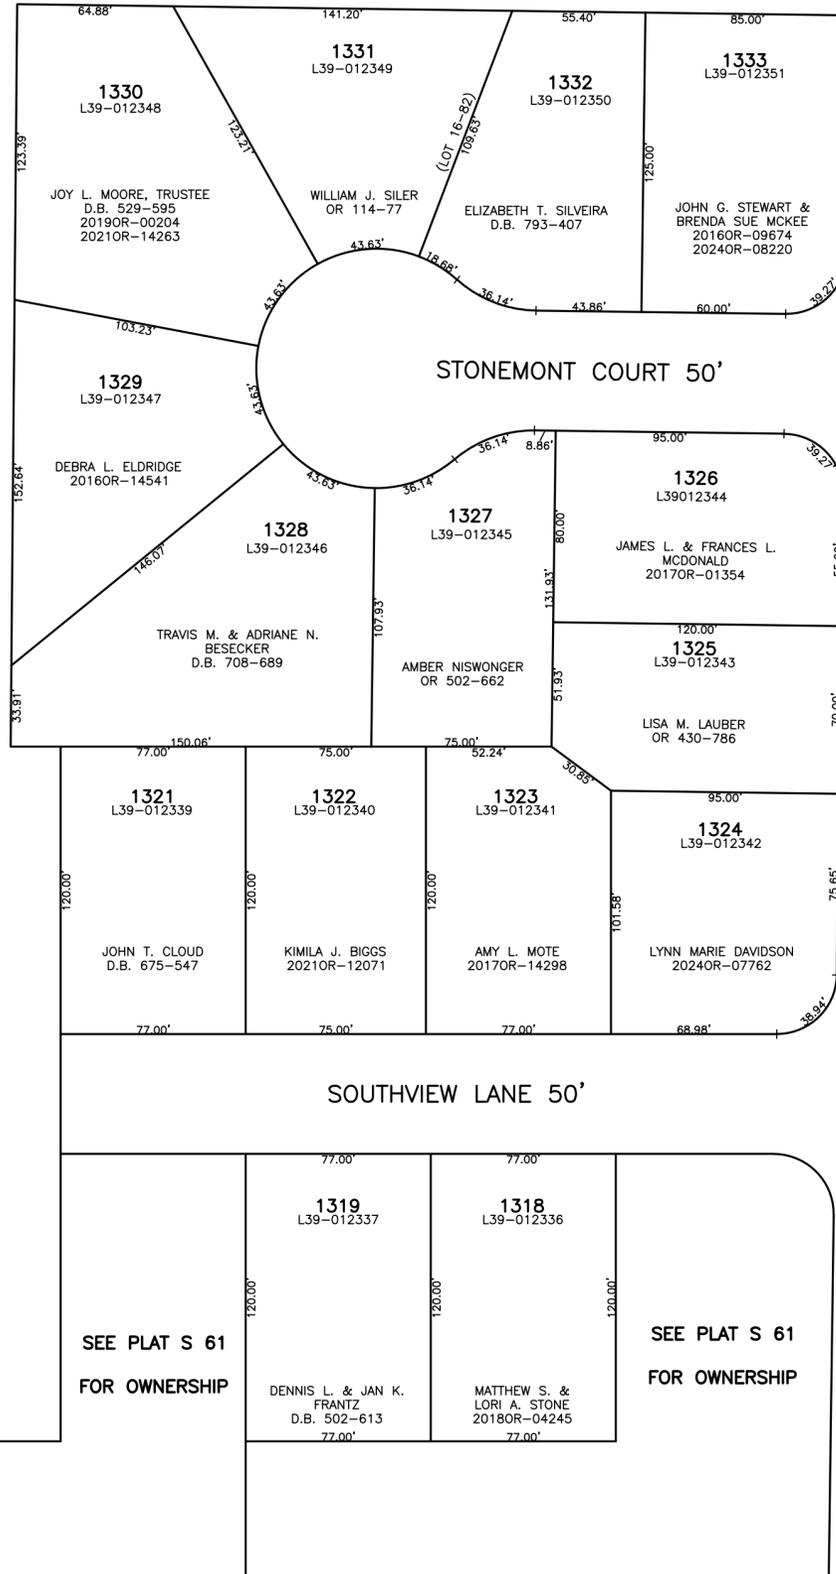

LARREL LANE 50'

SEE PLAT S 61
FOR OWNERSHIP

SEE PLAT S 61
FOR OWNERSHIP

MILTON HEIGHTS
SEC. 5
REC. 11-99
LOTS 1310-1316
1318-1319
1321-1333