


LENA (UNINCORPORATED VILLAGE)
MIAMI COUNTY, OHIO

BROWN TOWNSHIP
SECTION 1 TOWN 2 RANGE 12

PARCEL NUMBER
B04-_____

PLAT 4

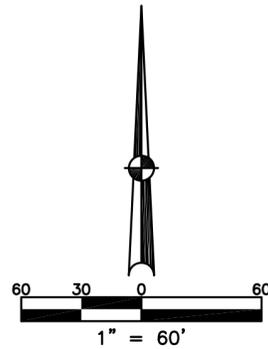


SURVEY INDEX		
LOT 11 - 35		D.B. 9 - 15
LND. 39 - 28		D.B. 18 - 20
LND. 40 - 67		D.B. 24 - 409
LND. 54-168		REC. 2 - 21
		REC. 16 - 19

LOTS 1 THRU 23 - D.B. 9 - 15
LOTS 24 THRU 33 - D.B. 18 - 20
LOTS 34 THRU 54 - D.B. 24 - 409
LOTS 63 THRU 65 } REC. 2 - 21
OUTLOTS 2 THRU 7 }

60' R/W

STREET

CROSS

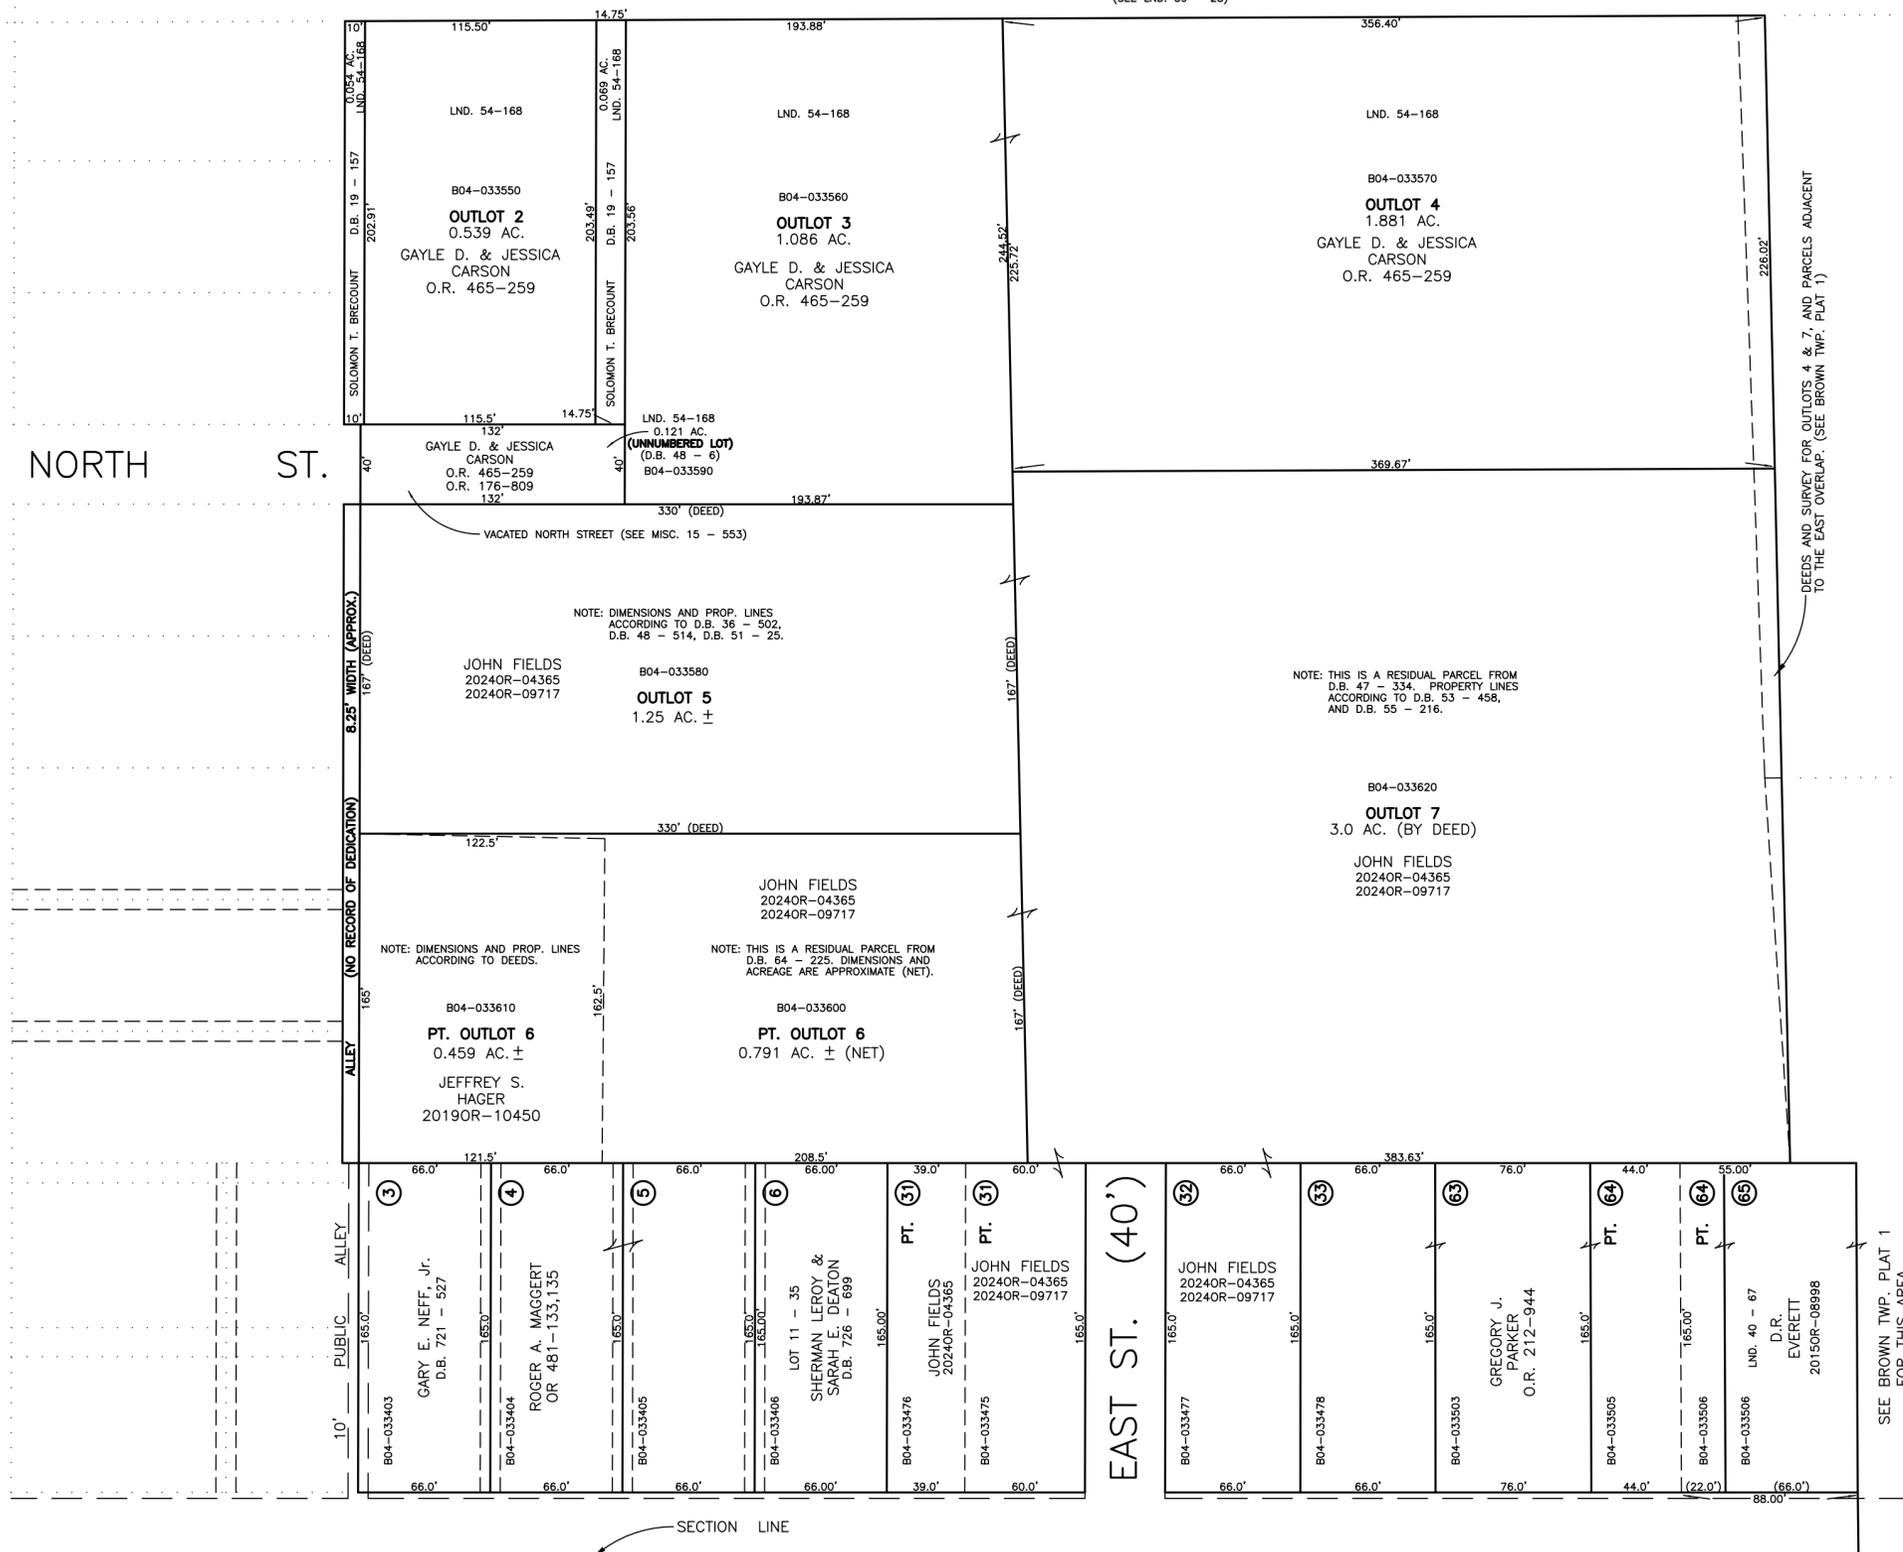

SECTION LINE

U.S. ROUTE 36 (R/W VARIES)

(SEE REC. 16 - 19 FOR DETAILS)

DEEDS AND SURVEY FOR OUTLOTS 4 & 7, AND PARCELS ADJACENT TO THE EAST OVERLAP. (SEE BROWN TWP. PLAT 1)

SEE BROWN TWP. PLAT 1 FOR THIS AREA