


LENA (UNINCORPORATED VILLAGE)  
MIAMI COUNTY, OHIO

BROWN TOWNSHIP  
SECTION 6 TOWN 2 RANGE 11

PARCEL NUMBER  
B04-\_\_\_\_\_

PLAT 1

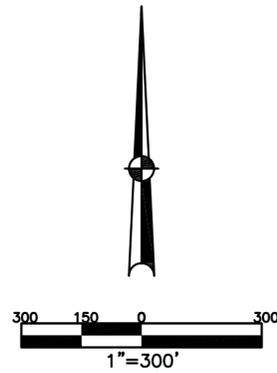


ABBREVIATION LEGEND		
2014OR-00759	=	RECORDER'S DOCUMENT NUMBER
OR 406-509	=	OFFICIAL RECORD 406 PAGE 509
D.B. 613-172	=	DEED BOOK 613, PAGE 172
REC. 15-72	=	RECORDER'S PLAT BOOK 15, PAGE 72
LND. 33-15	=	LAND SURVEY VOLUME 33, PAGE 15
LOT 19-12	=	LOT SURVEY VOLUME 19, PAGE 12
R.R. 8-29	=	ROAD RECORD VOLUME 8, PAGE 29
R/W	=	RIGHT OF WAY
CL	=	CENTERLINE
AC.	=	ACRES
TWP.	=	TOWNSHIP
TR.	=	TRACT
IL	=	INLOT
OL	=	OUTLOT


LINE LEGEND	
	Blow-up Boundary
	Plat Line
	Property Line
	Lot Split Line
	Section Line
	Centerline
	Right-of-Way Line
	Easement
	Pending Survey/Split
	Pending Replat
	School District
	Former OL Line
	Township Line
	Corporation Line


SURVEY INDEX		
LND 39-29	LOT 3-172	REC 4-58
LND 39-113	LOT 8-177	
LND 48-47	LOT 11-27	
LND 50-5	LOT 12-174	
	LOT 13-99	
	LOT 24-27	




DETAIL A

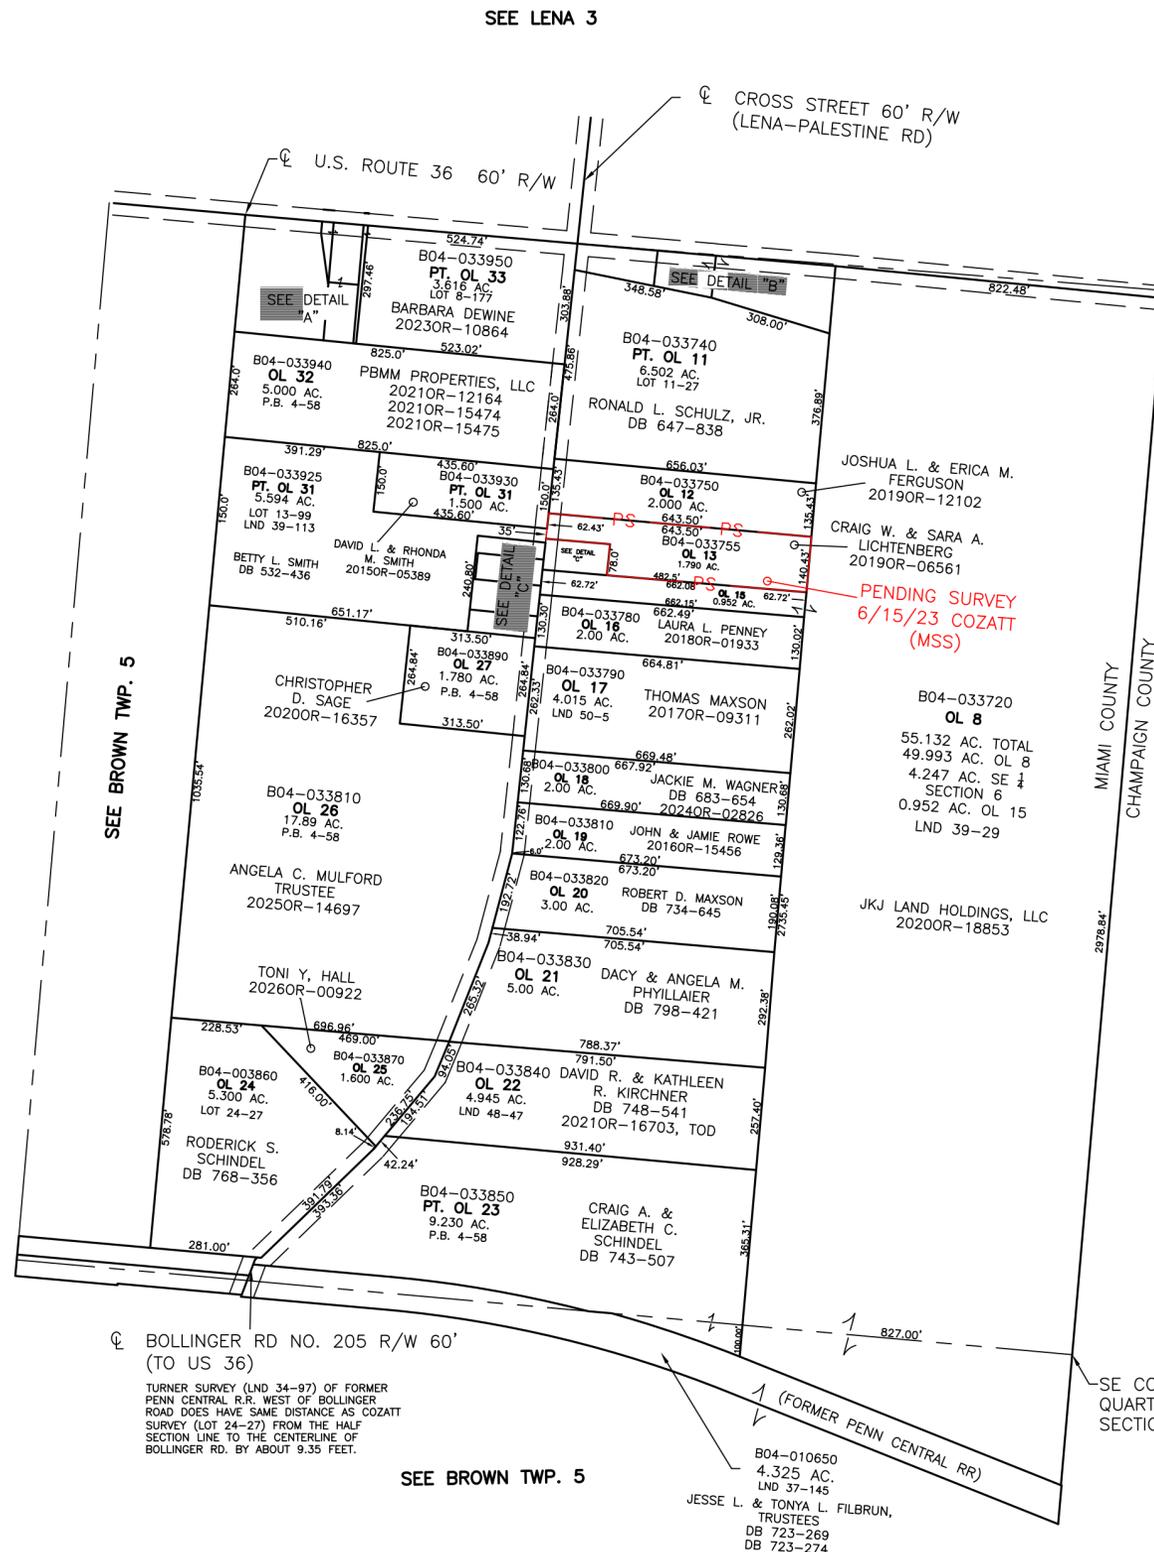

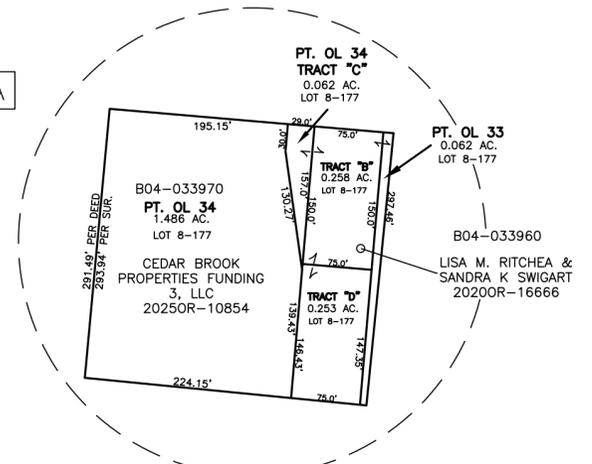DETAIL B

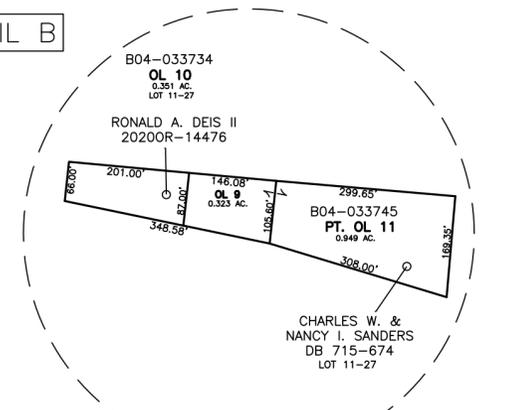

DETAIL C

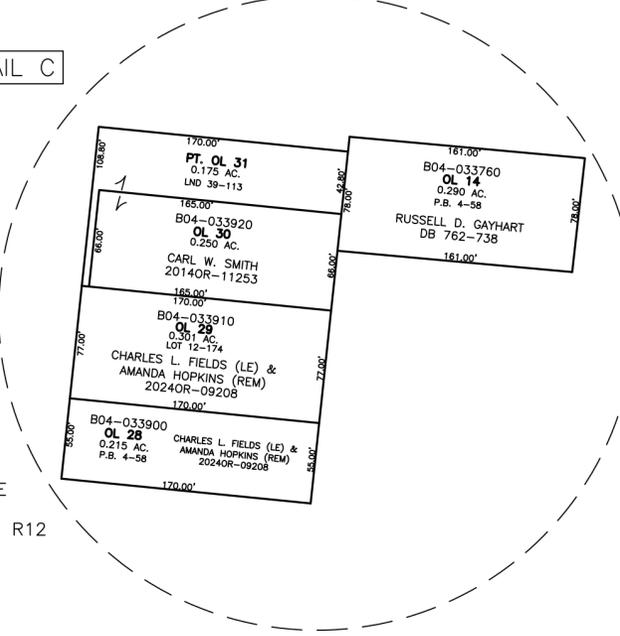

PREPARED BY: MIAMI COUNTY ENGINEER'S MAP DEPARTMENT  
PAUL P. HUELSKAMP, P.E., P.S., COUNTY ENGINEER  
DATE: OCTOBER 3, 2023 DJ  
REVISED: 1/23/2026 JBOGART

SEE BROWN TWP. 5

B04-010650  
4.325 AC.  
LND 37-145  
JESSE L. & TONYA L. FILBRUN,  
TRUSTEES  
DB 723-269  
DB 723-274

SE CORNER, NE  
QUARTER  
SECTION 6, T2, R12