


SECTION 13, 19
TOWN 2
RANGE 9

CITY OF HUBER HEIGHTS
MIAMI COUNTY, OHIO

PARCEL ID NUMBER
P48-_____

PLAT 7

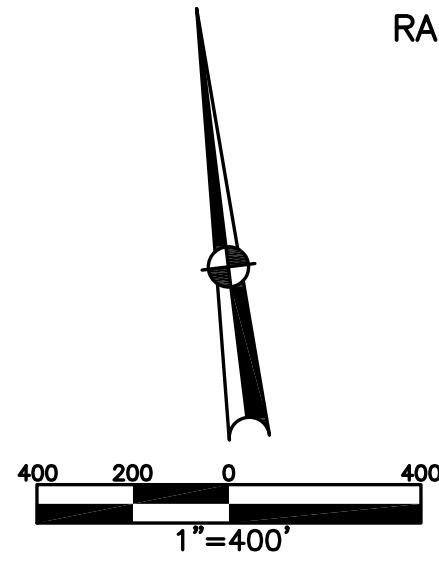


ABBREVIATION LEGEND	
20140R-07759	= RECORDER'S DOCUMENT NUMBER
OR 406-509	= OFFICIAL RECORD 406 PAGE 509
D.B. 677-326	= DEED BOOK 677, PAGE 326
REC. 18-87	= RECORDER'S PLAT BOOK 18, PAGE 87
LND. 56-145	= LAND SURVEY VOLUME 56, PAGE 145
LOT 24-200	= LOT SURVEY VOLUME 24, PAGE 200
R.R. 8-18	= ROAD RECORD VOLUME 8, PAGE 18
R/W	= RIGHT OF WAY
C	= CENTERLINE
AC.	= ACRES
TWP.	= TOWNSHIP
TR.	= TRACT
IL	= INLOT

LINE LEGEND	
	Blow-up Boundary
	Property Line
	Lot Split Line
	Section Line
	Centerline
	Right-of-Way Line
	Corporation Line

SURVEY INDEX		
LND 34-9	LOT 24-61	REC. 19-73,73A
LND 44-44	LOT 24-67	REC. 22-25
LND 49-76	LOT 24-80, &	REC. 22-37
LND 51-23	80-A,B,C	REC. 25-72
LND 54-136	LOT 24-114	REC. 25-75
LND 54-137		REC. 28-74
LND 55-159		REC. 29-5
LND 55-164		REC. 29-6
LND 56-43		REC. 29-7
LND 56-186		
LND 57-4		

ANNEXATION:
INLOTS 160-169: REC. 19-73, 73A
EASEMENT AGREEMENTS AND AMENDMENTS:
DB 791-881
20130R-15555
20150R-15258
20170R-14089
* ORD. 2021-0-2460 (STREET NAME CHANGE)

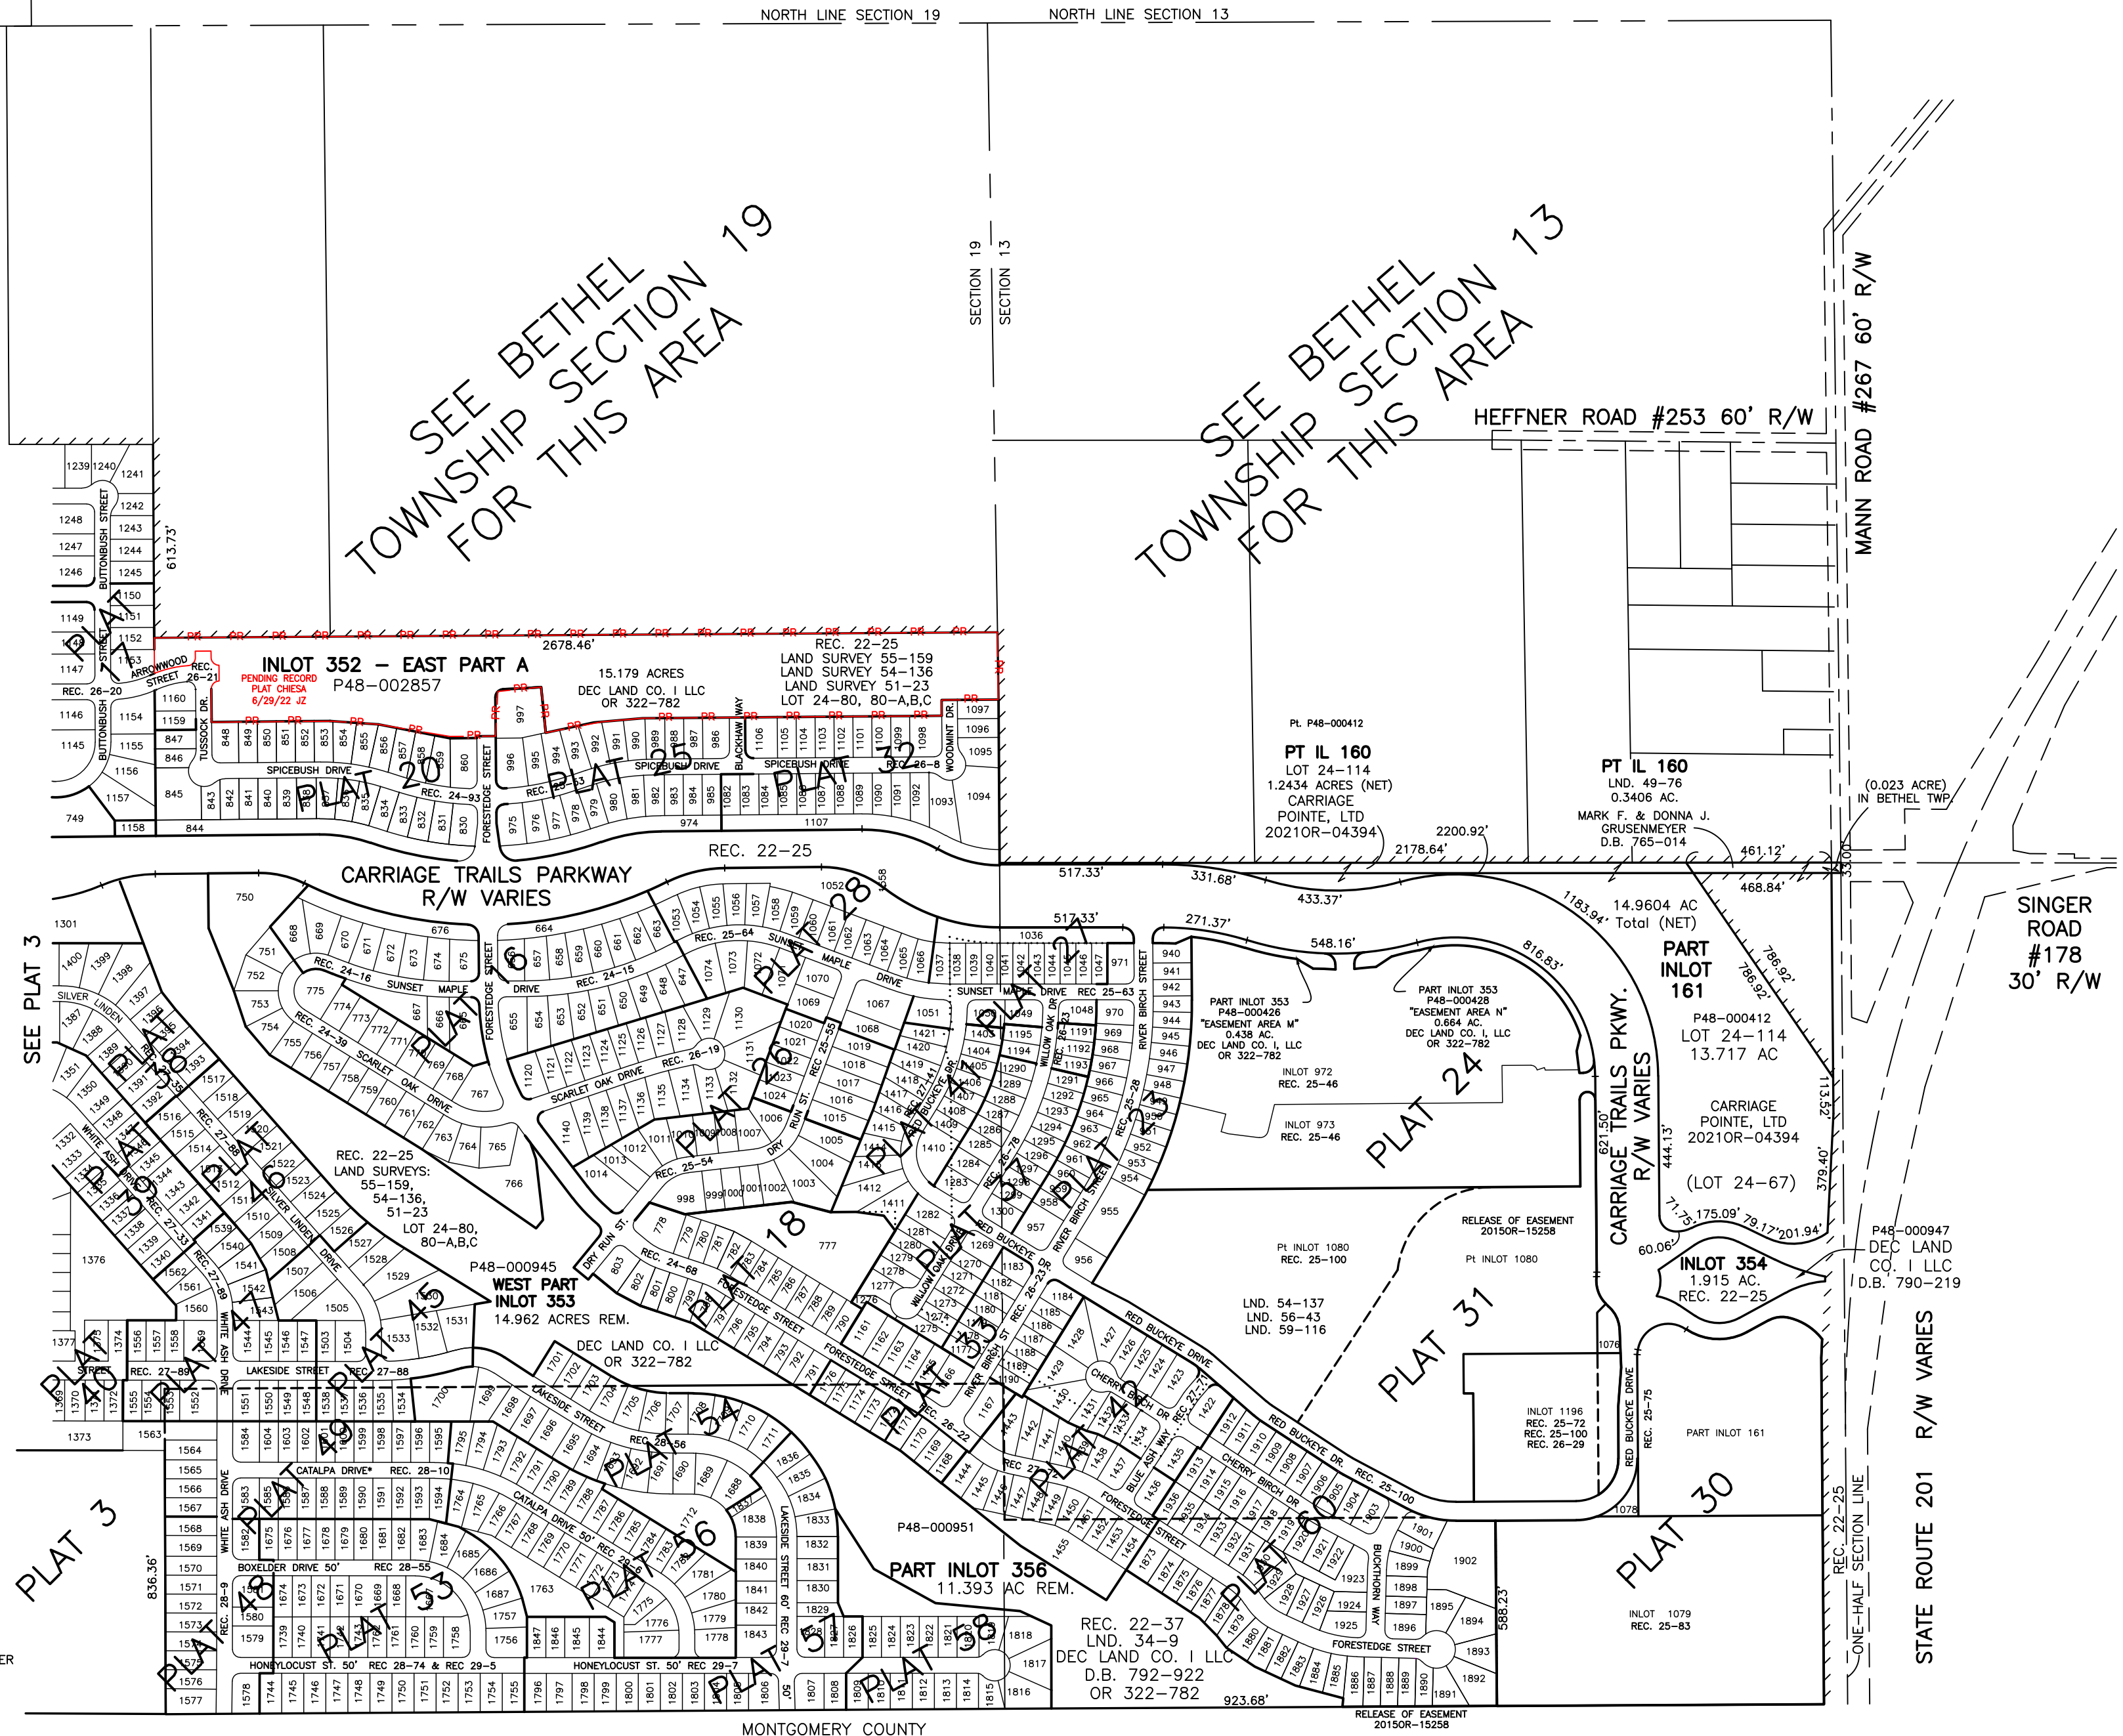

PREPARED BY: MIAMI COUNTY ENGINEER'S MAP DEPARTMENT
PAUL P. HUELSKAMP, P.E., P.S., COUNTY ENGINEER
DATE: APRIL 10, 1996 DS

REVISED: January 8, 2021 MSTORMS

MONTGOMERY COUNTY

RELEASE OF EASEMENT
20150R-15258