


SECTION 25  
TOWN 2  
RANGE 9


CITY OF HUBER HEIGHTS  
MIAMI COUNTY, OHIO

PARCEL ID NUMBER  
P48-\_\_\_\_\_

PLAT 13

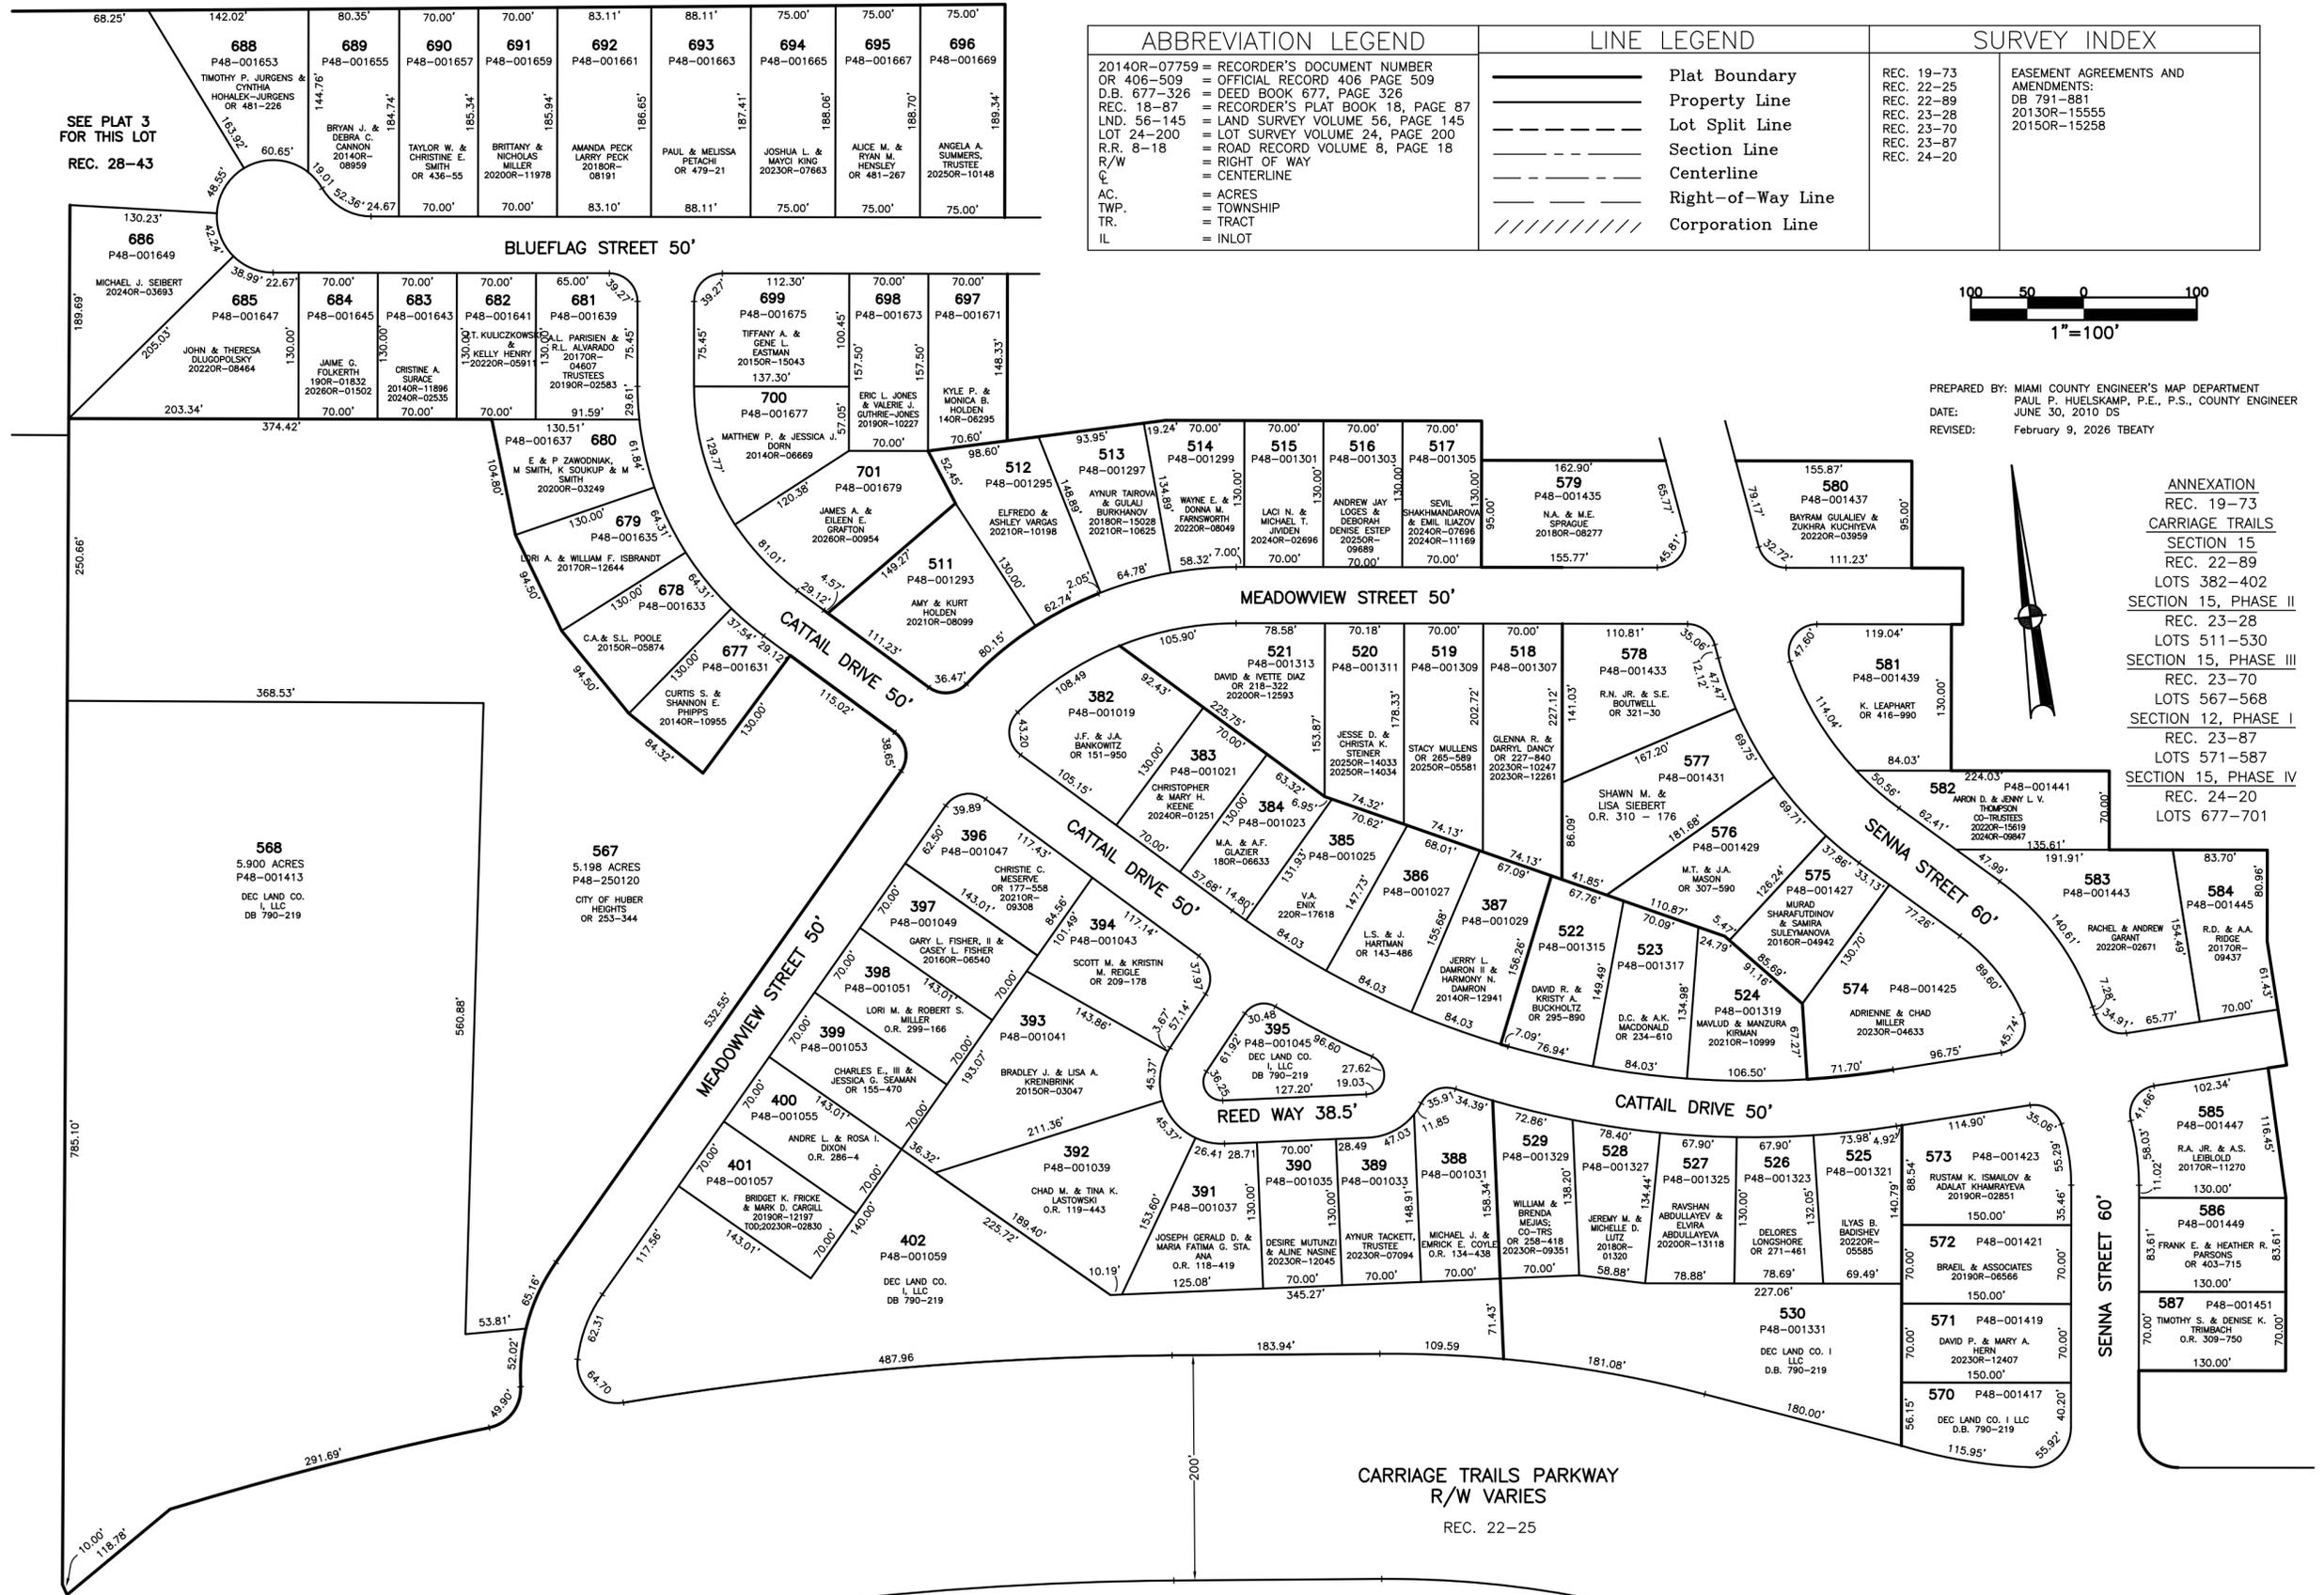

ABBREVIATION LEGEND	LINE LEGEND	SURVEY INDEX
2014OR-07759 = RECORDER'S DOCUMENT NUMBER OR 406-509 = OFFICIAL RECORD 406 PAGE 509 D.B. 677-326 = DEED BOOK 677, PAGE 326 REC. 18-87 = RECORDER'S PLAT BOOK 18, PAGE 87 LND. 56-145 = LAND SURVEY VOLUME 56, PAGE 145 LOT 24-200 = LOT SURVEY VOLUME 24, PAGE 200 R.R. 8-18 = ROAD RECORD VOLUME 8, PAGE 18 R/W = RIGHT OF WAY C = CENTERLINE AC = ACRES TWP. = TOWNSHIP TR. = TRACT IL = INLOT	<ul style="list-style-type: none"> <li>Plat Boundary</li> <li>Property Line</li> <li>Lot Split Line</li> <li>Section Line</li> <li>Centerline</li> <li>Right-of-Way Line</li> <li>Corporation Line</li> </ul>	<ul style="list-style-type: none"> <li>REC. 19-73</li> <li>REC. 22-25</li> <li>REC. 22-89</li> <li>REC. 23-28</li> <li>REC. 23-70</li> <li>REC. 23-87</li> <li>REC. 24-20</li> </ul>

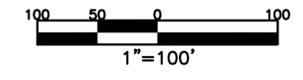

PREPARED BY: MIAMI COUNTY ENGINEER'S MAP DEPARTMENT  
PAUL P. HUELSKAMP, P.E., P.S., COUNTY ENGINEER  
DATE: JUNE 30, 2010 DS  
REVISED: February 9, 2026 TBEATY

ANNEXATION  
REC. 19-73  
CARRIAGE TRAILS  
SECTION 15  
REC. 22-89  
LOTS 382-402  
SECTION 15, PHASE II  
REC. 23-28  
LOTS 511-530  
SECTION 15, PHASE III  
REC. 23-70  
LOTS 567-568  
SECTION 12, PHASE I  
REC. 23-87  
LOTS 571-587  
SECTION 15, PHASE IV  
REC. 24-20  
LOTS 677-701

CARRIAGE TRAILS PARKWAY  
R/W VARIES  
REC. 22-25