

SECTION 19
TOWN 2
RANGE 9

CITY OF HUBER HEIGHTS
MIAMI COUNTY, OHIO

PARCEL ID NUMBER
P48-_____


ANNEXATION
REC. 19-73

PLAT 17


CARRIAGE TRAILS
SECTION 9, PHASE I
REC. 24-37
LOTS 729-749

SECTION 9, PHASE II
REC. 25-10
LOTS 881-902

SECTION 9, PHASE III
REC. 26-20
LOTS 1141-1158

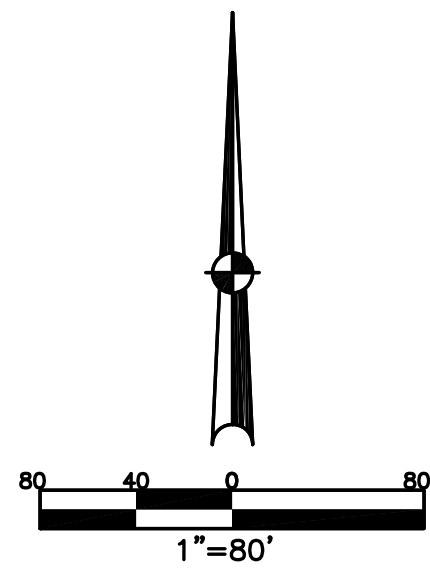

ABBREVIATION LEGEND	
20140R-07759	= RECORDER'S DOCUMENT NUMBER OR 406-509
D.B. 613-172	= OFFICIAL RECORD 406 PAGE 509
REC. 15-72	= DEED BOOK 613, PAGE 172
LND. 33-15	= RECORDER'S PLAT BOOK 15, PAGE 72
LOT 19-12	= LAND SURVEY VOLUME 33, PAGE 15
R.R. 8-29	= LOT SURVEY VOLUME 19, PAGE 12
R/W	= ROAD RECORD VOLUME 8, PAGE 29
C	= RIGHT OF WAY
AC.	= CENTERLINE
TWP.	= ACRES
TR.	= TOWNSHIP
IL	= TRACT
	= INLOT
LINE LEGEND	
	Blow-up Boundary
	Property Line
	Lot Split Line
	Section Line
	Centerline
	Right-of-Way Line
	Corporation Line
SURVEY INDEX	
REC. 19-73	EASEMENT AGREEMENTS AND AMENDMENTS:
REC. 22-25	DB 791-881
REC. 24-37	20130R-15555
REC. 25-10	20150R-15258
REC. 26-20	

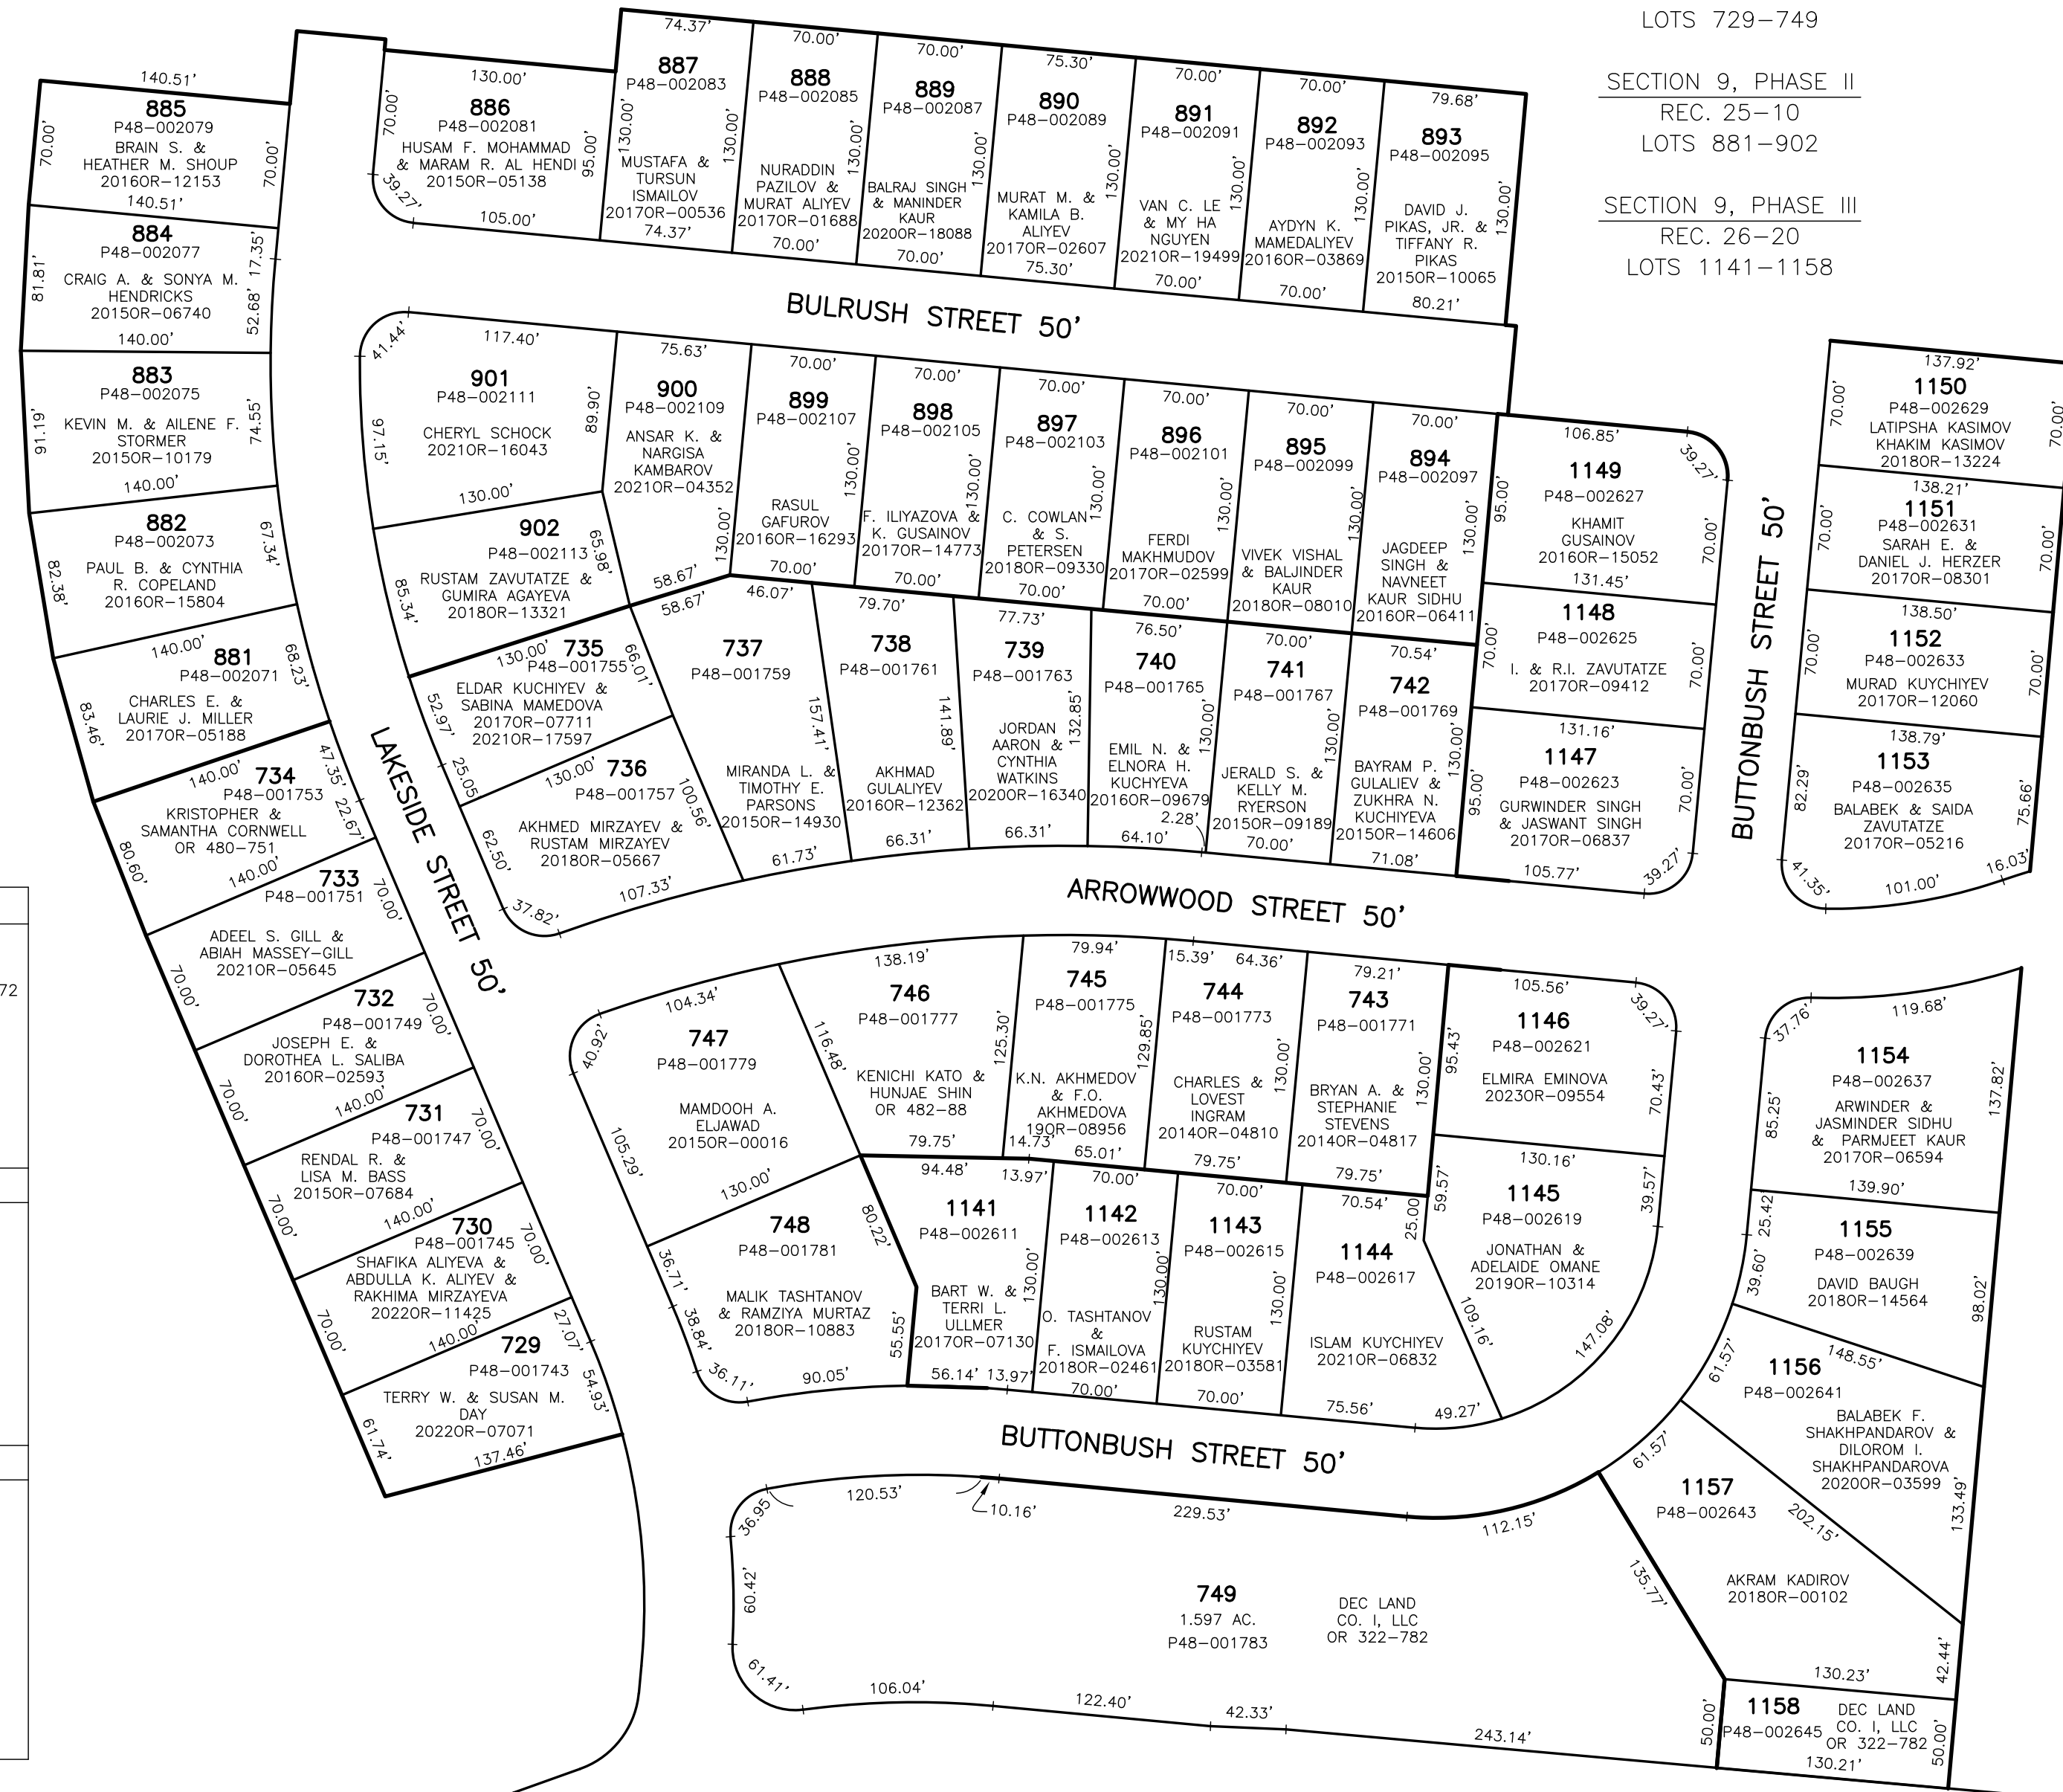

PREPARED BY: MIAMI COUNTY ENGINEER'S MAP DEPARTMENT
PAUL P. HUELSKAMP, P.E., P.S., COUNTY ENGINEER
DATE: JULY 10, 2013 DS
REVISED: September 1, 2023 DJACQUEMIN

CARRIAGE TRAILS PARKWAY
R/W VARIES
REC. 22-25