

SECTION 19
TOWN 2
RANGE 9



CITY OF HUBER HEIGHTS
MIAMI COUNTY, OHIO

PARCEL ID NUMBER
P48-_____

PLAT 20

ANNEXATION
REC. 19-73

CARRIAGE TRAILS
SECTION 7, PHASE I
REC. 24-93
LOTS 830-860
SECTION 7, PHASE IV
REC. 26-21
LOTS 1159-1160

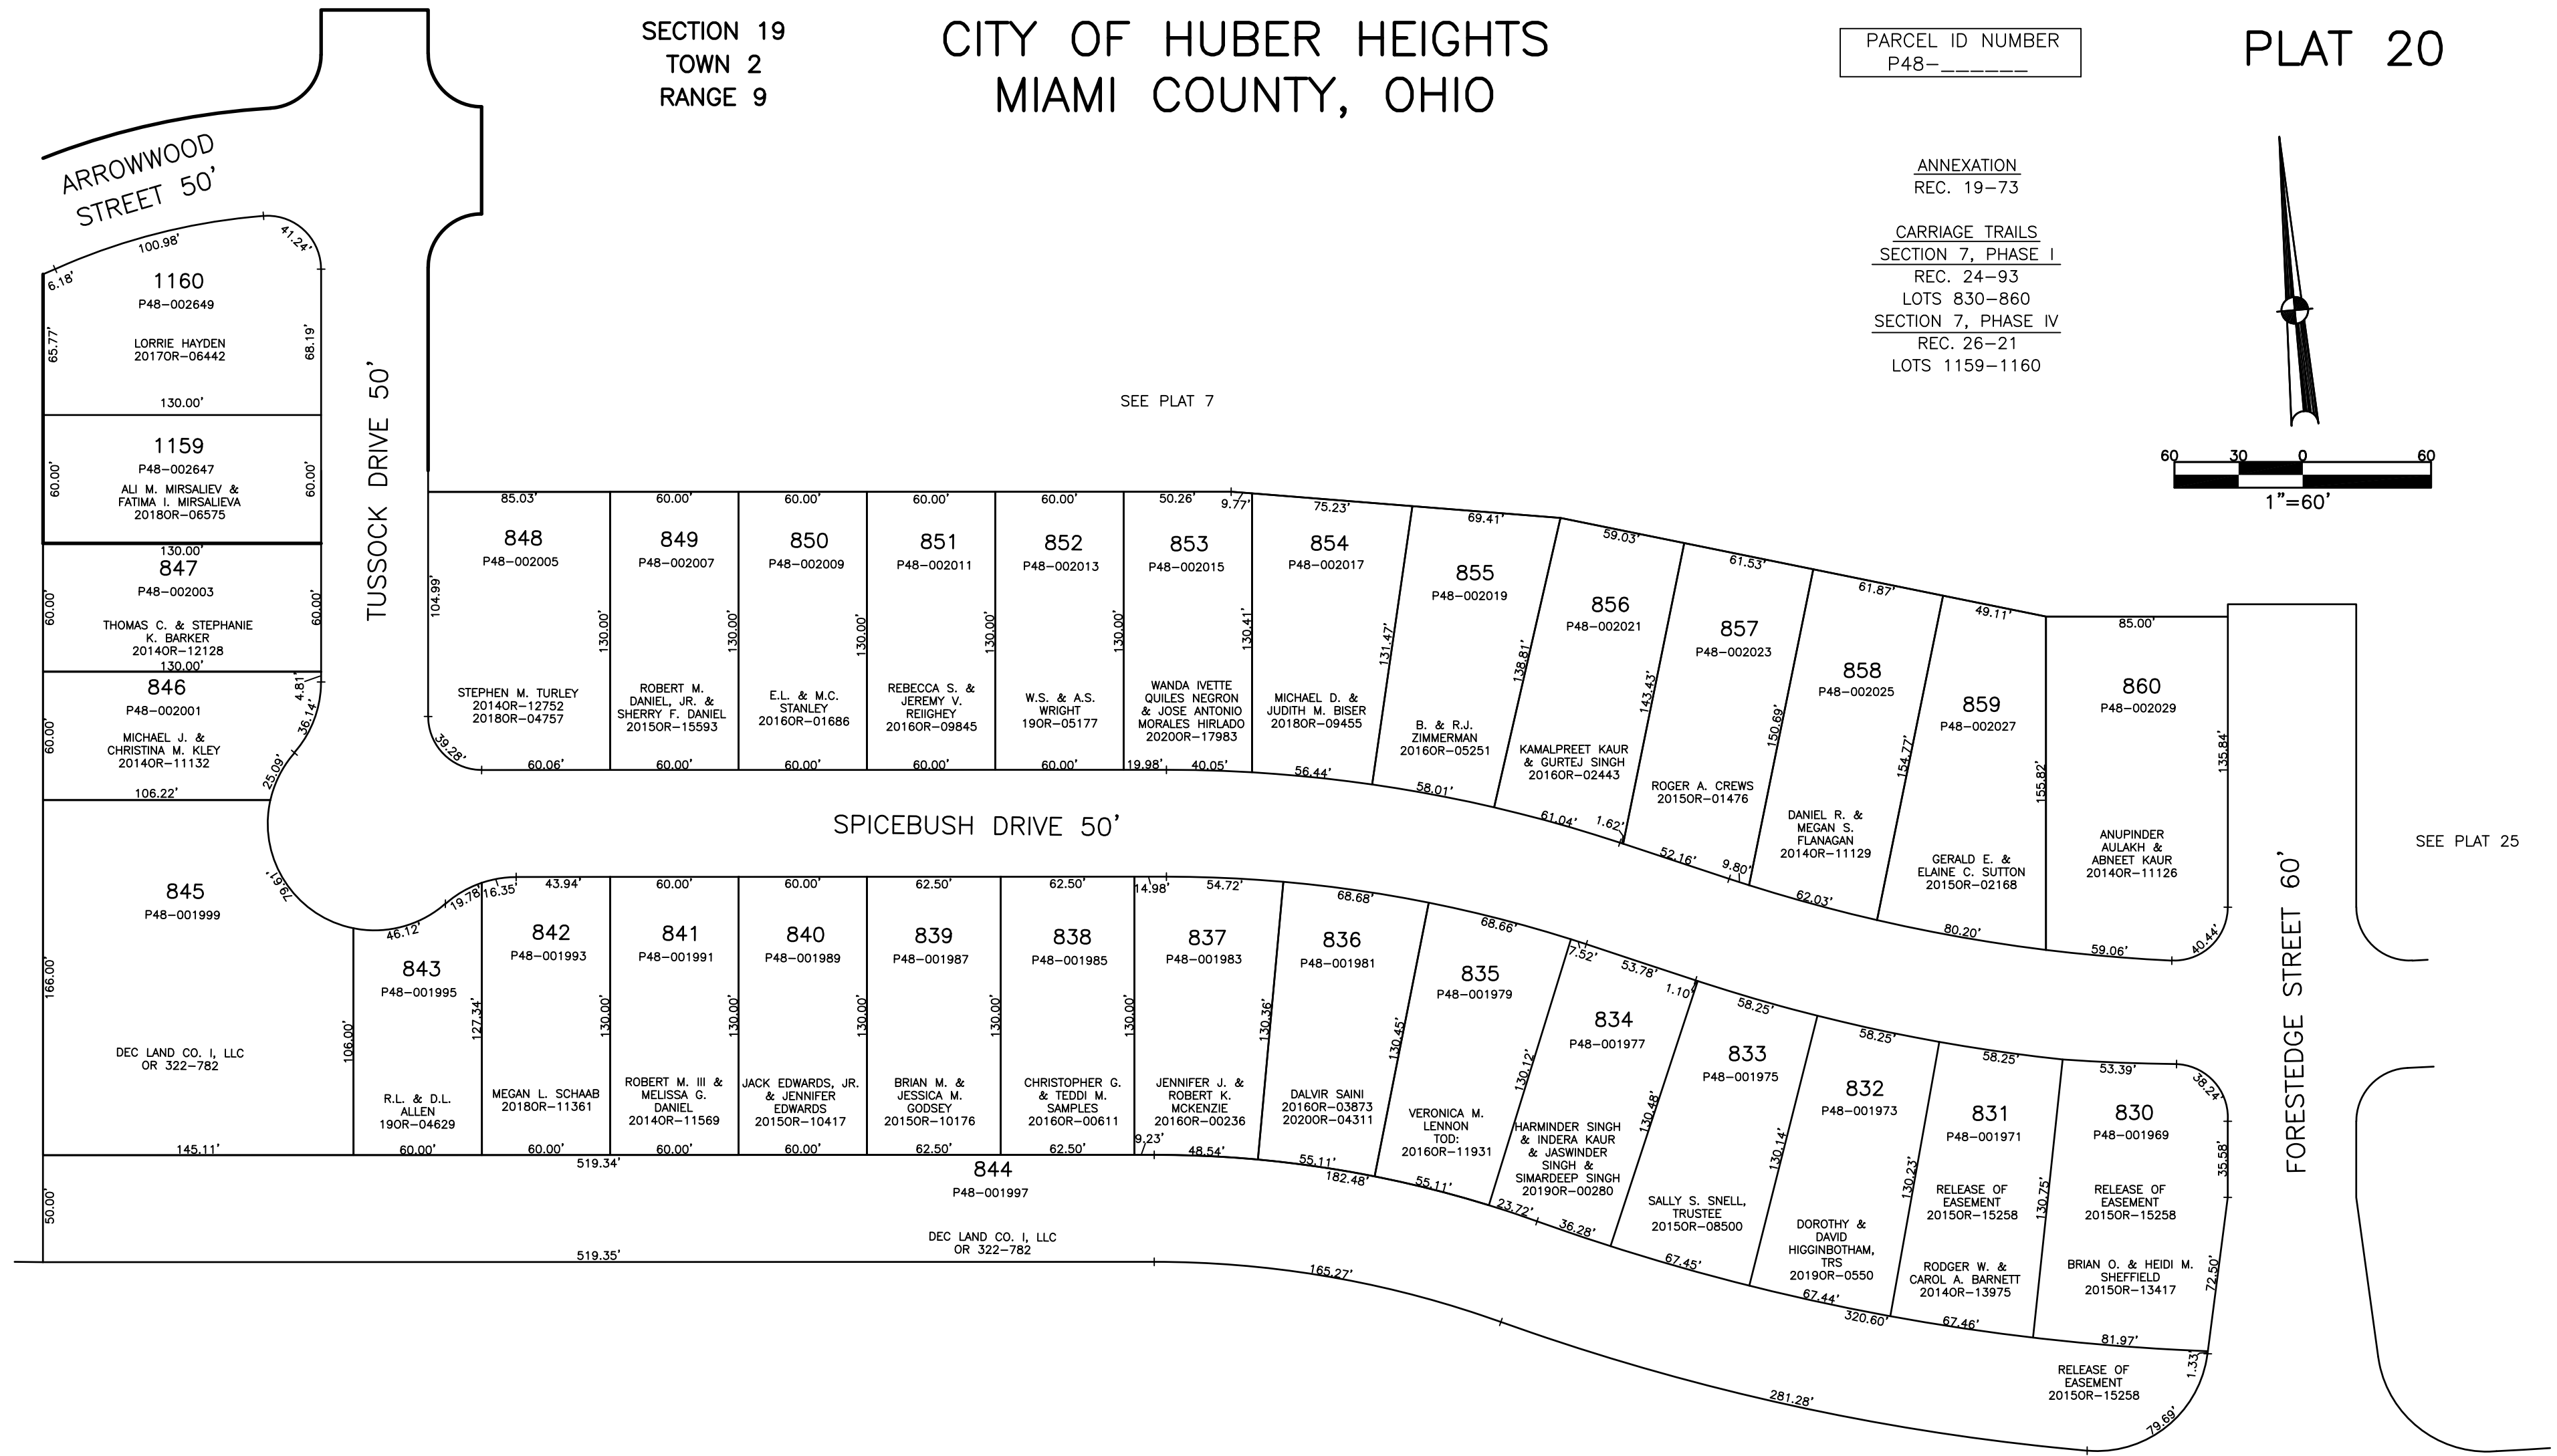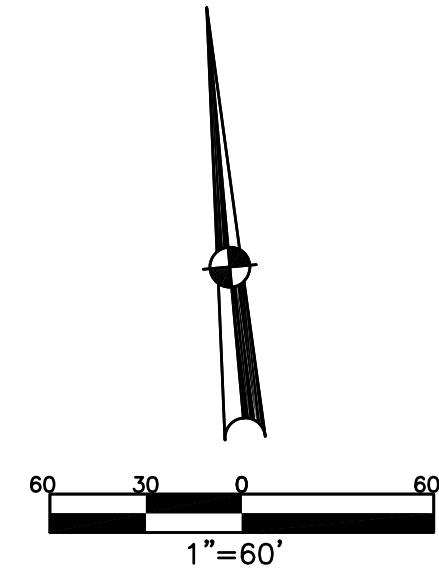

SEE PLAT 17

SEE PLAT 25

ABBREVIATION LEGEND	LINE LEGEND
2014OR-07759 = RECORDER'S DOCUMENT NUMBER OR 406-509 = OFFICIAL RECORD 406 PAGE 509 D.B. 677-326 = DEED BOOK 677, PAGE 326	Blow-up Boundary
REC. 18-87 = RECORDER'S PLAT BOOK 18, PAGE 87 LND. 56-145 = LAND SURVEY VOLUME 56, PAGE 145 LOT 24-200 = LOT SURVEY VOLUME 24, PAGE 200	Property Line
R.R. 8-18 = ROAD RECORD VOLUME 8, PAGE 18	Lot Split Line
R/W = RIGHT OF WAY	Section Line
C. = CENTERLINE	Centerline
AC. = ACRES	Right-of-Way Line
IL = INLOT	Corporation Line

SURVEY INDEX	
REC. 19-73	EASEMENT AGREEMENTS AND AMENDMENTS: DB 791-881
REC. 24-93	2013OR-15555
REC. 26-21	2015OR-15258

PREPARED BY: MIAMI COUNTY ENGINEER'S MAP DEPARTMENT
PAUL P. HUELSKAMP, P.E., P.S., COUNTY ENGINEER
DATE: MAY 9, 2014 MB
REVISED: December 2, 2020 SSHORT

CARRIAGE TRAILS PARKWAY
R/W VARIES

FORESTEDGE STREET