


SECTION 19  
TOWN 2  
RANGE 9

CITY OF HUBER HEIGHTS  
MIAMI COUNTY, OHIO

PARCEL ID NUMBER  
P48-\_\_\_\_\_

PLAT 22

DAYFLOWER DRIVE 50'

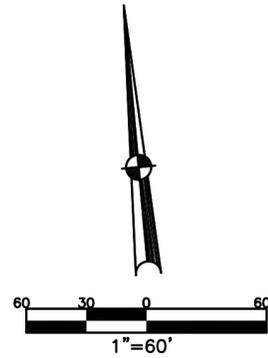

ANNEXATION  
REC. 19-73

CARRIAGE TRAILS

SECTION 10, PHASE III  
REC. 25-19  
LOTS 903-939

SEE PLAT 14

ABBREVIATION LEGEND

2014OR-07759	=	RECORDER'S DOCUMENT NUMBER
OR 406-509	=	OFFICIAL RECORD 406 PAGE 509
D.B. 613-172	=	DEED BOOK 613, PAGE 172
REC. 15-72	=	RECORDER'S PLAT BOOK 15, PAGE 72
LND. 33-15	=	LAND SURVEY VOLUME 33, PAGE 15
LOT 19-12	=	LOT SURVEY VOLUME 19, PAGE 12
R.R. 8-29	=	ROAD RECORD VOLUME 8, PAGE 29
R/W	=	RIGHT OF WAY
C	=	CENTERLINE
AC.	=	ACRES
TWP.	=	TOWNSHIP
TR.	=	TRACT
IL	=	INLOT

LINE LEGEND


	Blow-up Boundary
	Property Line
	Lot Split Line
	Section Line
	Centerline
	Right-of-Way Line
	Corporation Line

SURVEY INDEX


REC. 19-73	EASEMENT AGREEMENTS AND AMENDMENTS: DB 791-881 2013OR-15555 2015OR-15258
REC. 25-19	

SEE PLAT 19


PREPARED BY: MIAMI COUNTY ENGINEER'S MAP DEPARTMENT  
PAUL P. HUELSKAMP, P.E., P.S., COUNTY ENGINEER  
DATE: JULY 21, 2014 DS  
REVISED: July 24, 2025 TCROWTHER

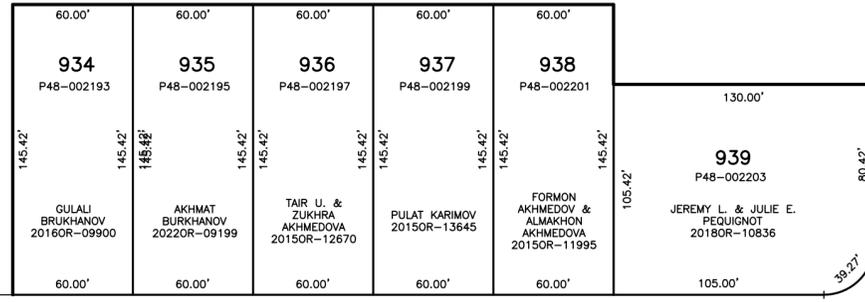

BLUESTREAM DRIVE 50'

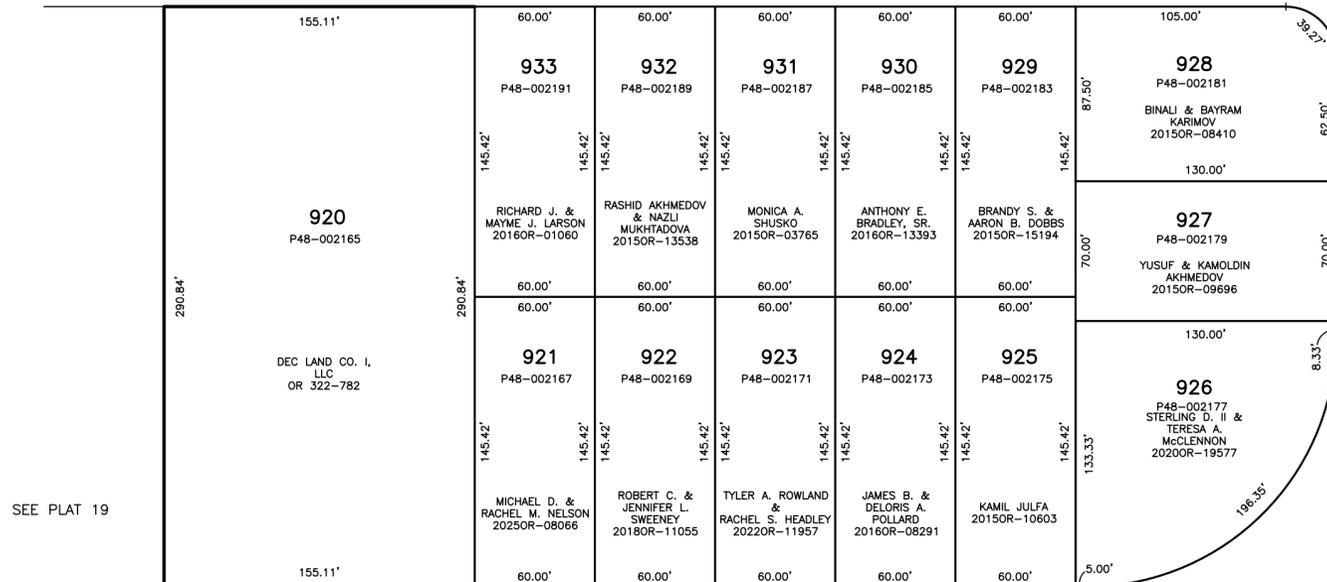


BUSHCLOVER DRIVE 50'

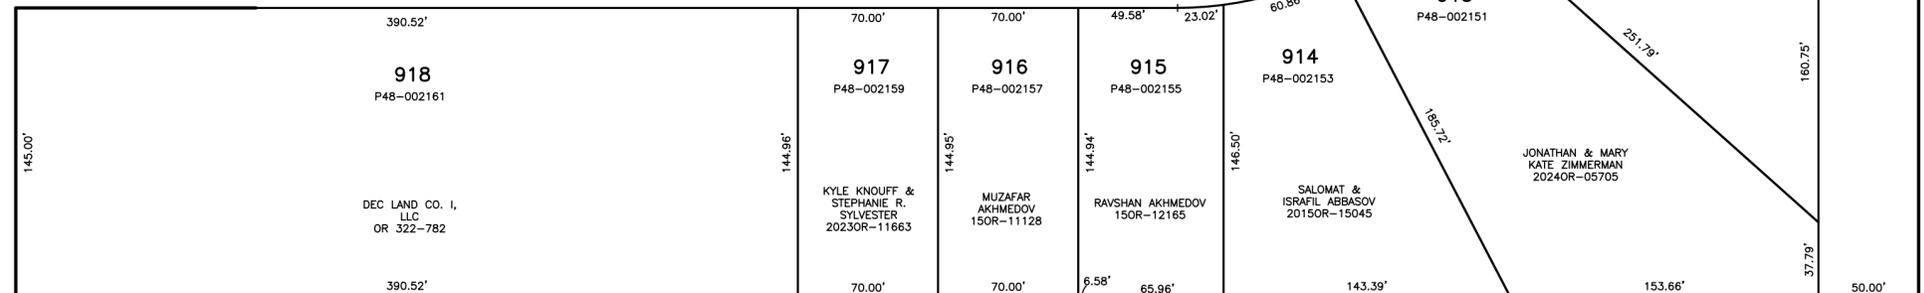

SEE PLAT 10

CONEFLOWER DRIVE 50'

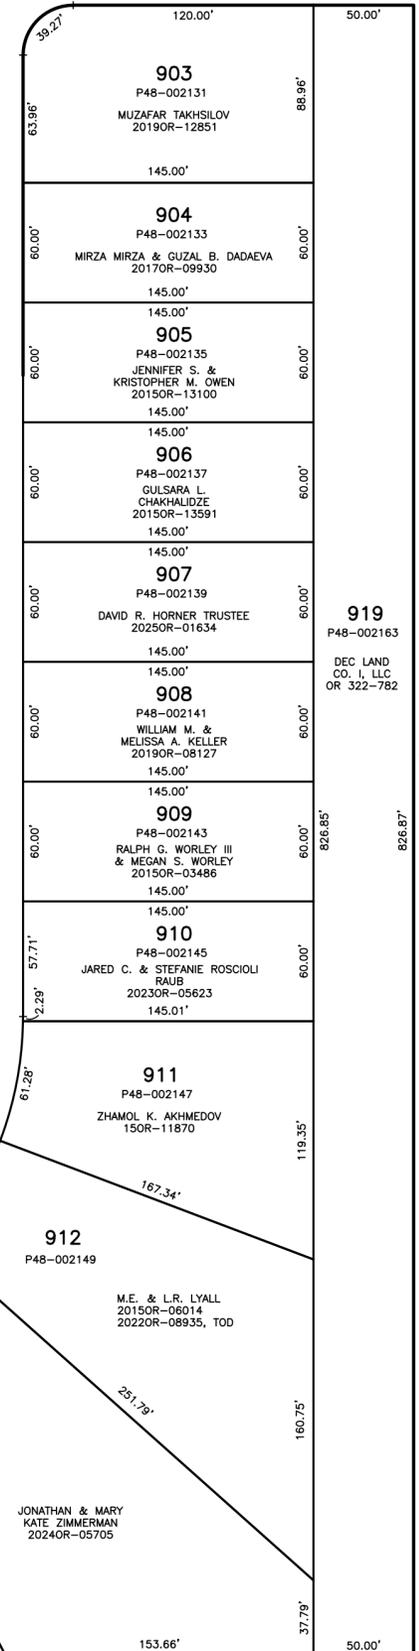

SEE PLAT 3

SEE PLAT 3