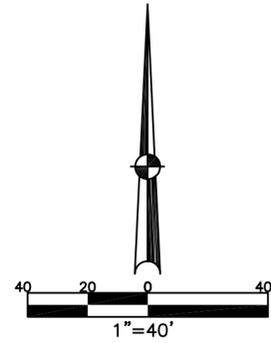


SECTION 3  
TOWN 7  
RANGE 4

VILLAGE OF LAURA  
MIAMI COUNTY, OHIO

PARCEL NUMBER  
L36-\_\_\_\_\_

PLAT 5



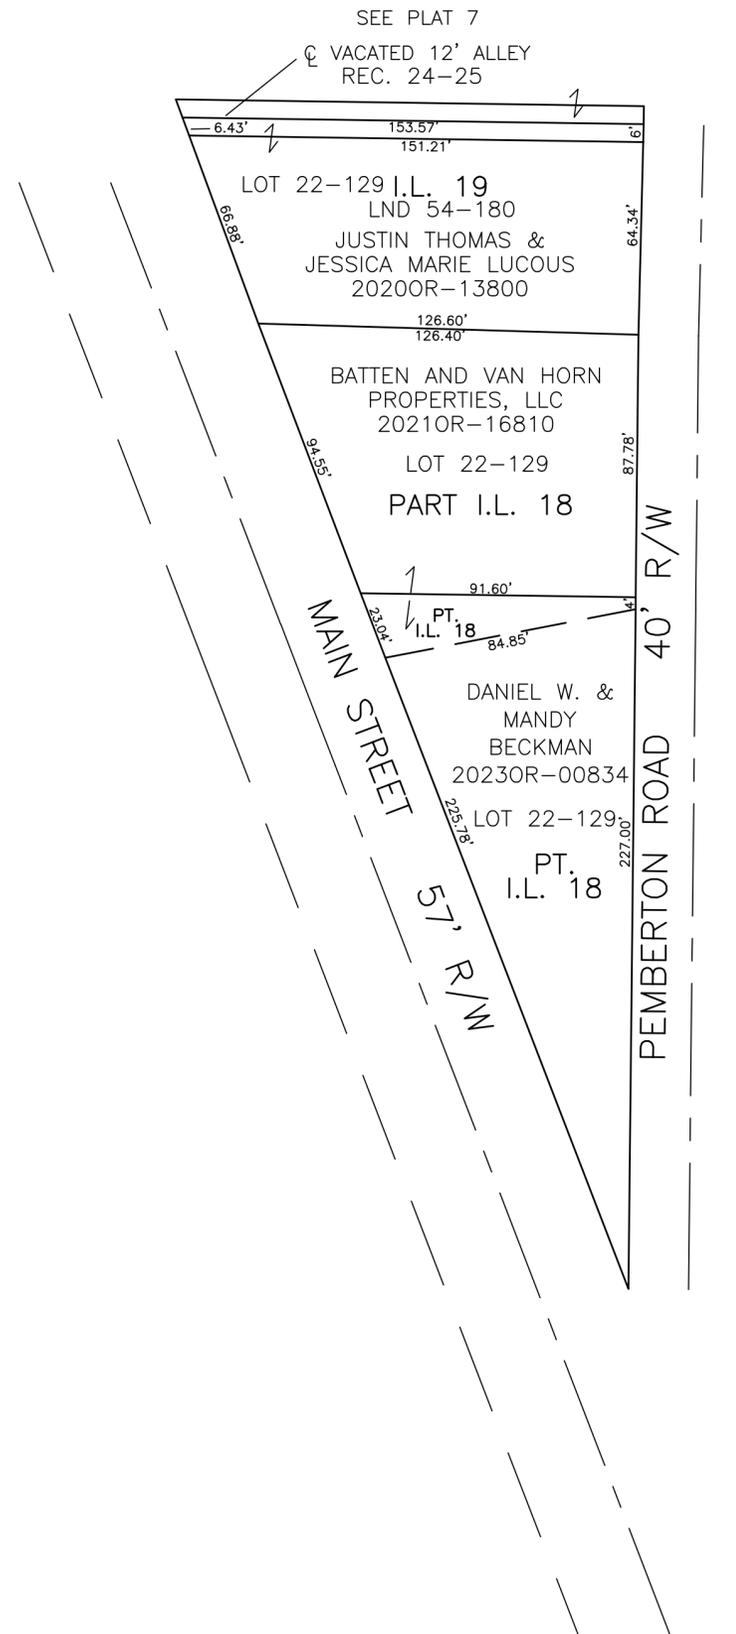
ABBREVIATION LEGEND	
OR 438-215	= OFFICIAL RECORD 438, PAGE 215
D.B. 613-172	= DEED BOOK 613, PAGE 172
REC. 15-72	= RECORDER'S PLAT BOOK 15, PAGE 72
LND. 33-15	= LAND SURVEY VOLUME 33, PAGE 15
LOT 19-12	= LOT SURVEY VOLUME 19, PAGE 12
R.R. 8-29	= ROAD RECORD VOLUME 8, PAGE 29
R/W	= RIGHT OF WAY
CL	= CENTERLINE
AC.	= ACRES
TWP.	= TOWNSHIP
TR.	= TRACT
IL	= INLOT

LINE LEGEND	
	Blow-up Boundary
	Property Line
	Lot Split Line
	Section Line
	Centerline
	Right-of-Way Line
	Corporation Line

SURVEY INDEX		
LOT 22-129		
REC. 1-13		
LND 54-180		
REC. 24-25		



REC. 1-13