


# LUDLOW FALLS MIAMI COUNTY, OHIO

PARCEL NUMBER  
L37-\_\_\_\_\_

PLAT 7

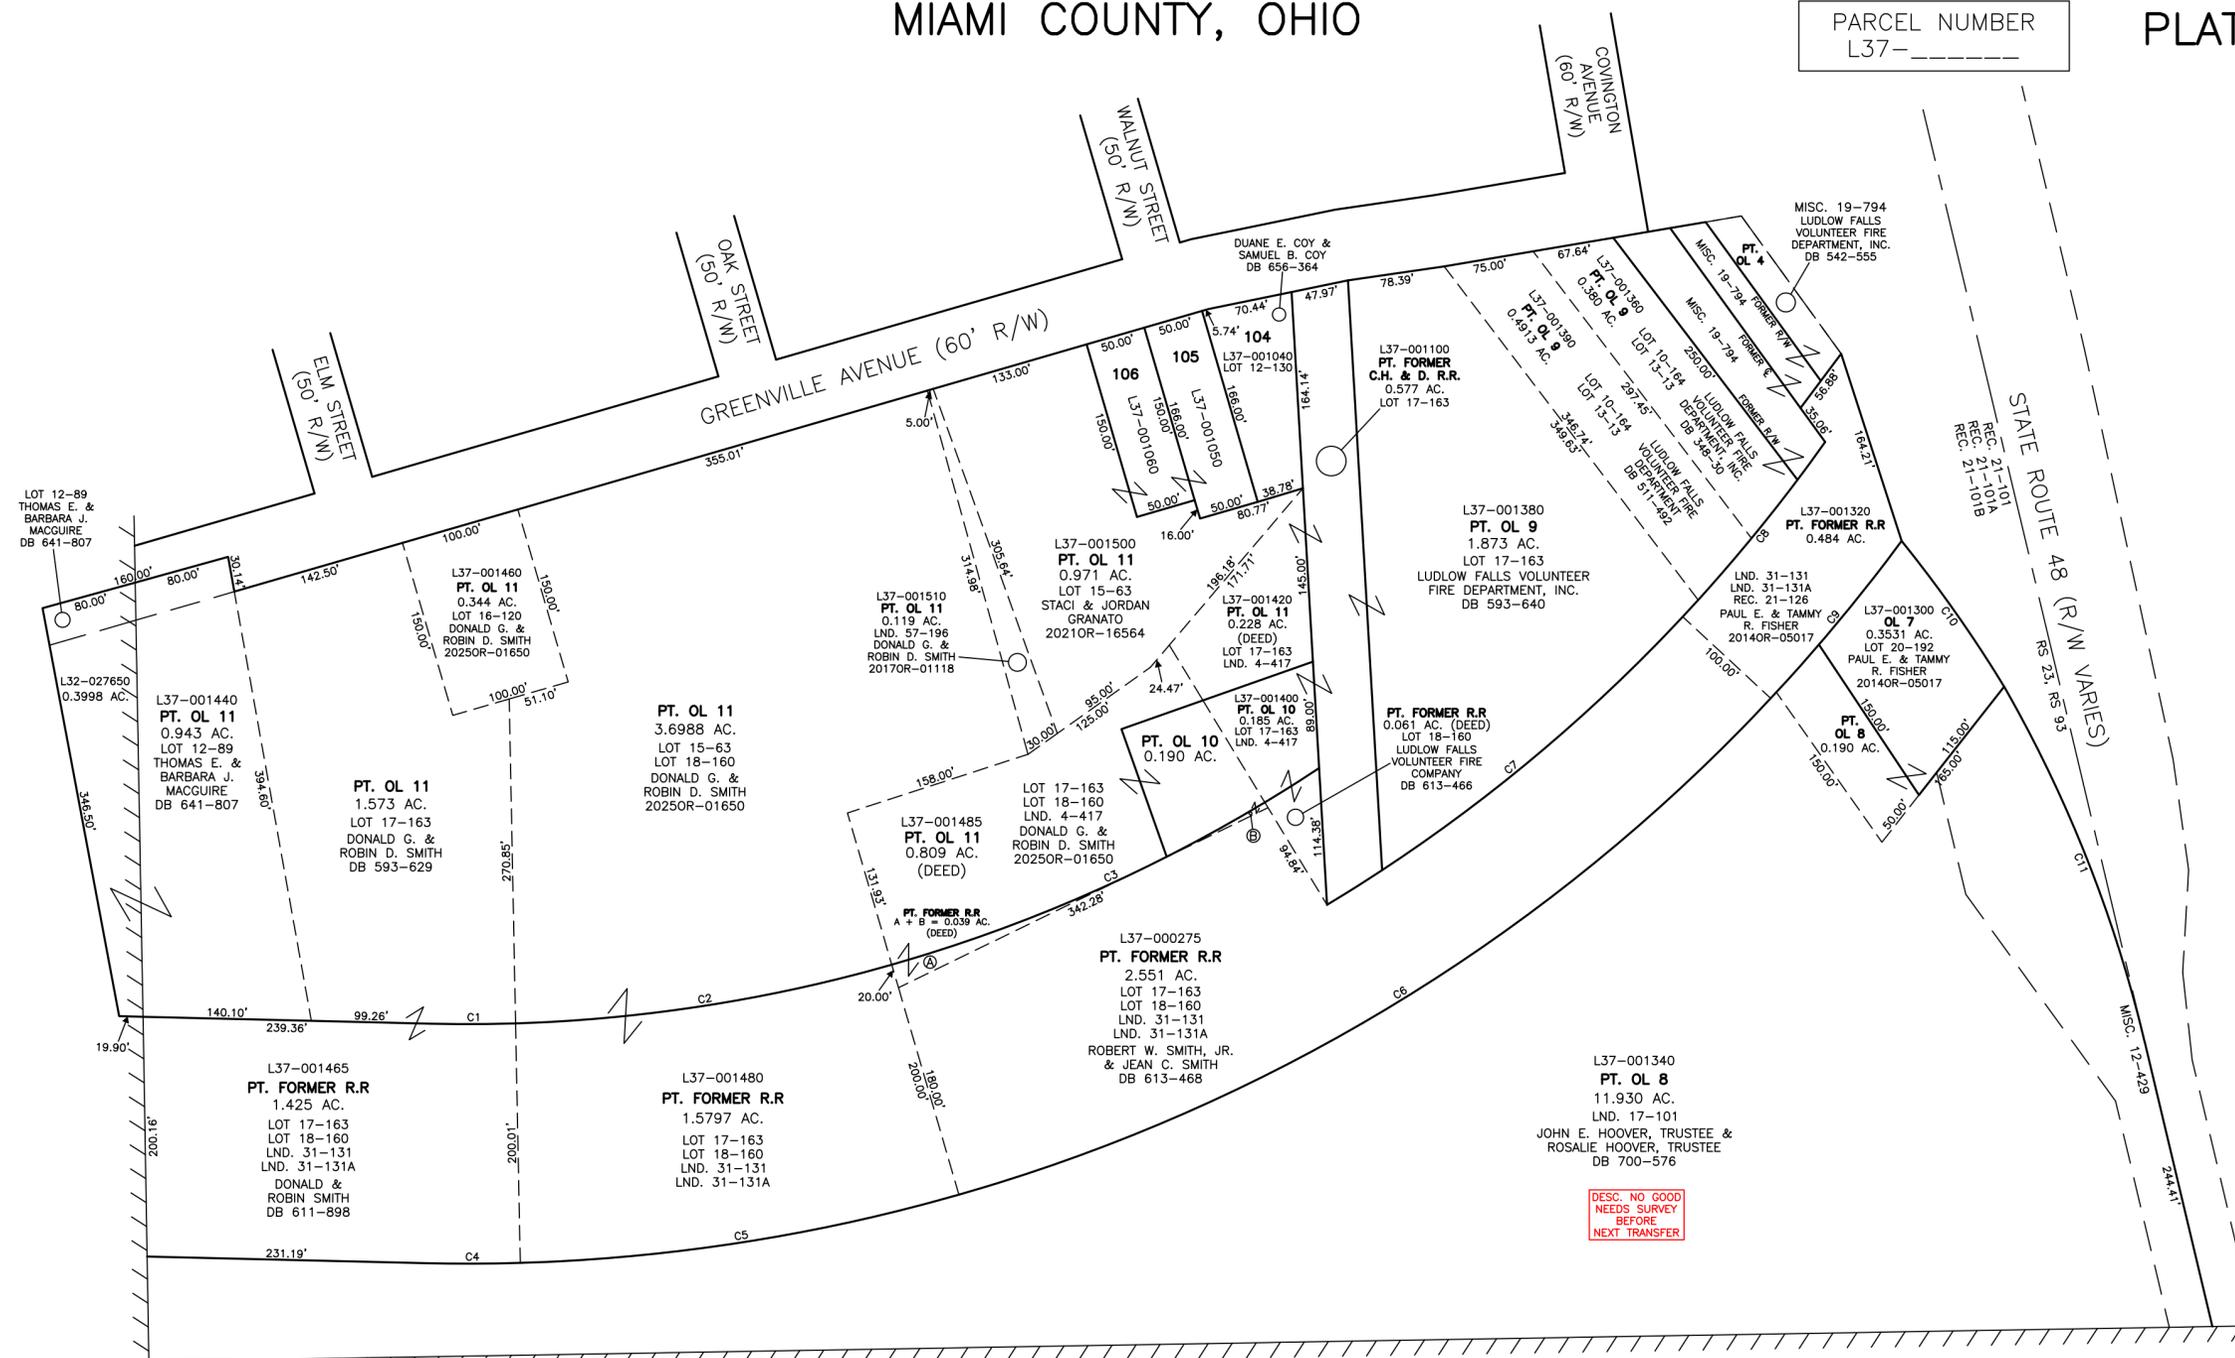


DESC. NO GOOD  
NEEDS SURVEY  
BEFORE  
NEXT TRANSFER

INLOTS 104-106  
REC. 3-43

OUTLOT 4  
REC. 3-43

OUTLOTS 7-11  
REC. 3-43

CURVE DATA				
NO.	DELTA	RADIUS	LENGTH	LONG CHORD
C1	03°09'38"	1282.39'	70.74'	N87°19'11"E, 70.73'
C2	14°11'39"	1282.39'	317.69'	-
C3	17°34'03"	1282.39'	393.19'	S62°45'42"W, 391.66'
C4	03°04'09"	1482.39'	79.41'	S87°21'42"W, 79.40'
C5	14°19'02"	1482.39'	370.43'	S78°40'19"W, 369.46'
C6	31°00'29"	1482.39'	802.26'	S56°00'35"W, 792.50'
C7	16°38'49"	1382.39'	401.64'	S48°02'38"W, 400.23'
C8	-	1382.39'	180.42'	-
C9	06°22'39"	1482.39'	165.00'	N41°40'24"E, 164.91'
C10	07°29'51"	1146.28'	150.00'	S31°30'52"E, 149.89'
C11	16°22'15"	1119.13'	319.75'	-

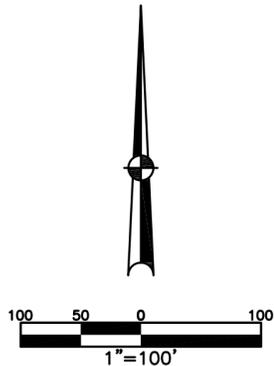

ABBREVIATION LEGEND	LINE LEGEND	SURVEY INDEX		
20140R-00759 = RECORDER'S DOCUMENT NUMBER	Blow-up Boundary	LND. 4-417	LOT 10-164	REC. 3-43
OR 406-509 = OFFICIAL RECORD 406 PAGE 509	Property Line	LND. 17-101	LOT 12-89	REC. 21-101
D.B. 613-172 = DEED BOOK 613, PAGE 172	Lot Split Line	LND. 31-131	LOT 12-130	REC. 21-101A
REC. 15-72 = RECORDER'S PLAT BOOK 15, PAGE 72	Section Line	LND. 31-131A	LOT 13-15	REC. 21-101B
LND. 33-15 = LAND SURVEY VOLUME 33, PAGE 15	Half-Section Line	LND. 57-196	LOT 15-63	REC. 21-126
LOT 19-12 = LOT SURVEY VOLUME 19, PAGE 12	Centerline		LOT 16-120	
R.R. 8-29 = ROAD RECORD VOLUME 8, PAGE 29	Right-of-Way Line		LOT 17-163	
R/W = RIGHT OF WAY	Corporation Line		LOT 18-160	
CL = CENTERLINE			LOT 20-192	
AC. = ACRES				
TWP. = TOWNSHIP				
TR. = TRACT				
IL = INLOT				
OL = OUTLOT				

PREPARED BY: MIAMI COUNTY ENGINEER'S MAP DEPARTMENT  
PAUL P. HUELSKAMP, P.E., P.S., COUNTY ENGINEER

DATE: OCTOBER 08, 2024 DCassel

REVISED: 2/20/2025 DCASSEL