

SECTION 18
TOWN 5
RANGE 6


CITY OF TROY
MIAMI COUNTY, OHIO

PARCEL ID NUMBER
D08- PLAT SW 217

ABBREVIATION LEGEND	
2014OR-00759	= RECORDER'S DOCUMENT NUMBER
OR 406-509	= OFFICIAL RECORD 406 PAGE 509
D.B. 613-172	= DEED BOOK 613, PAGE 172
REC. 15-72	= RECORDER'S PLAT BOOK 15, PAGE 72
LND. 33-15	= LAND SURVEY VOLUME 33, PAGE 15
LOT 19-12	= LOT SURVEY VOLUME 19, PAGE 12
R.R. 8-29	= ROAD RECORD VOLUME 8, PAGE 29
R/W	= RIGHT OF WAY
CL	= CENTERLINE
AC.	= ACRES
TWP.	= TOWNSHIP
TR.	= TRACT
IL	= INLOT

LINE LEGEND	
	Blow-up Boundary
	Property Line
	Lot Split Line
	Section Line
	Centerline
	Right-of-Way Line
	Corporation Line


SURVEY INDEX	
REC 27-97A	

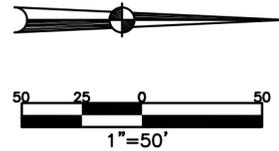

FOX HARBOR SECTION 6
LOTS 11251 THRU 11281
REC BK 27-97A

SEE TROY SW 219

SEE CONCORD TOWNSHIP 15

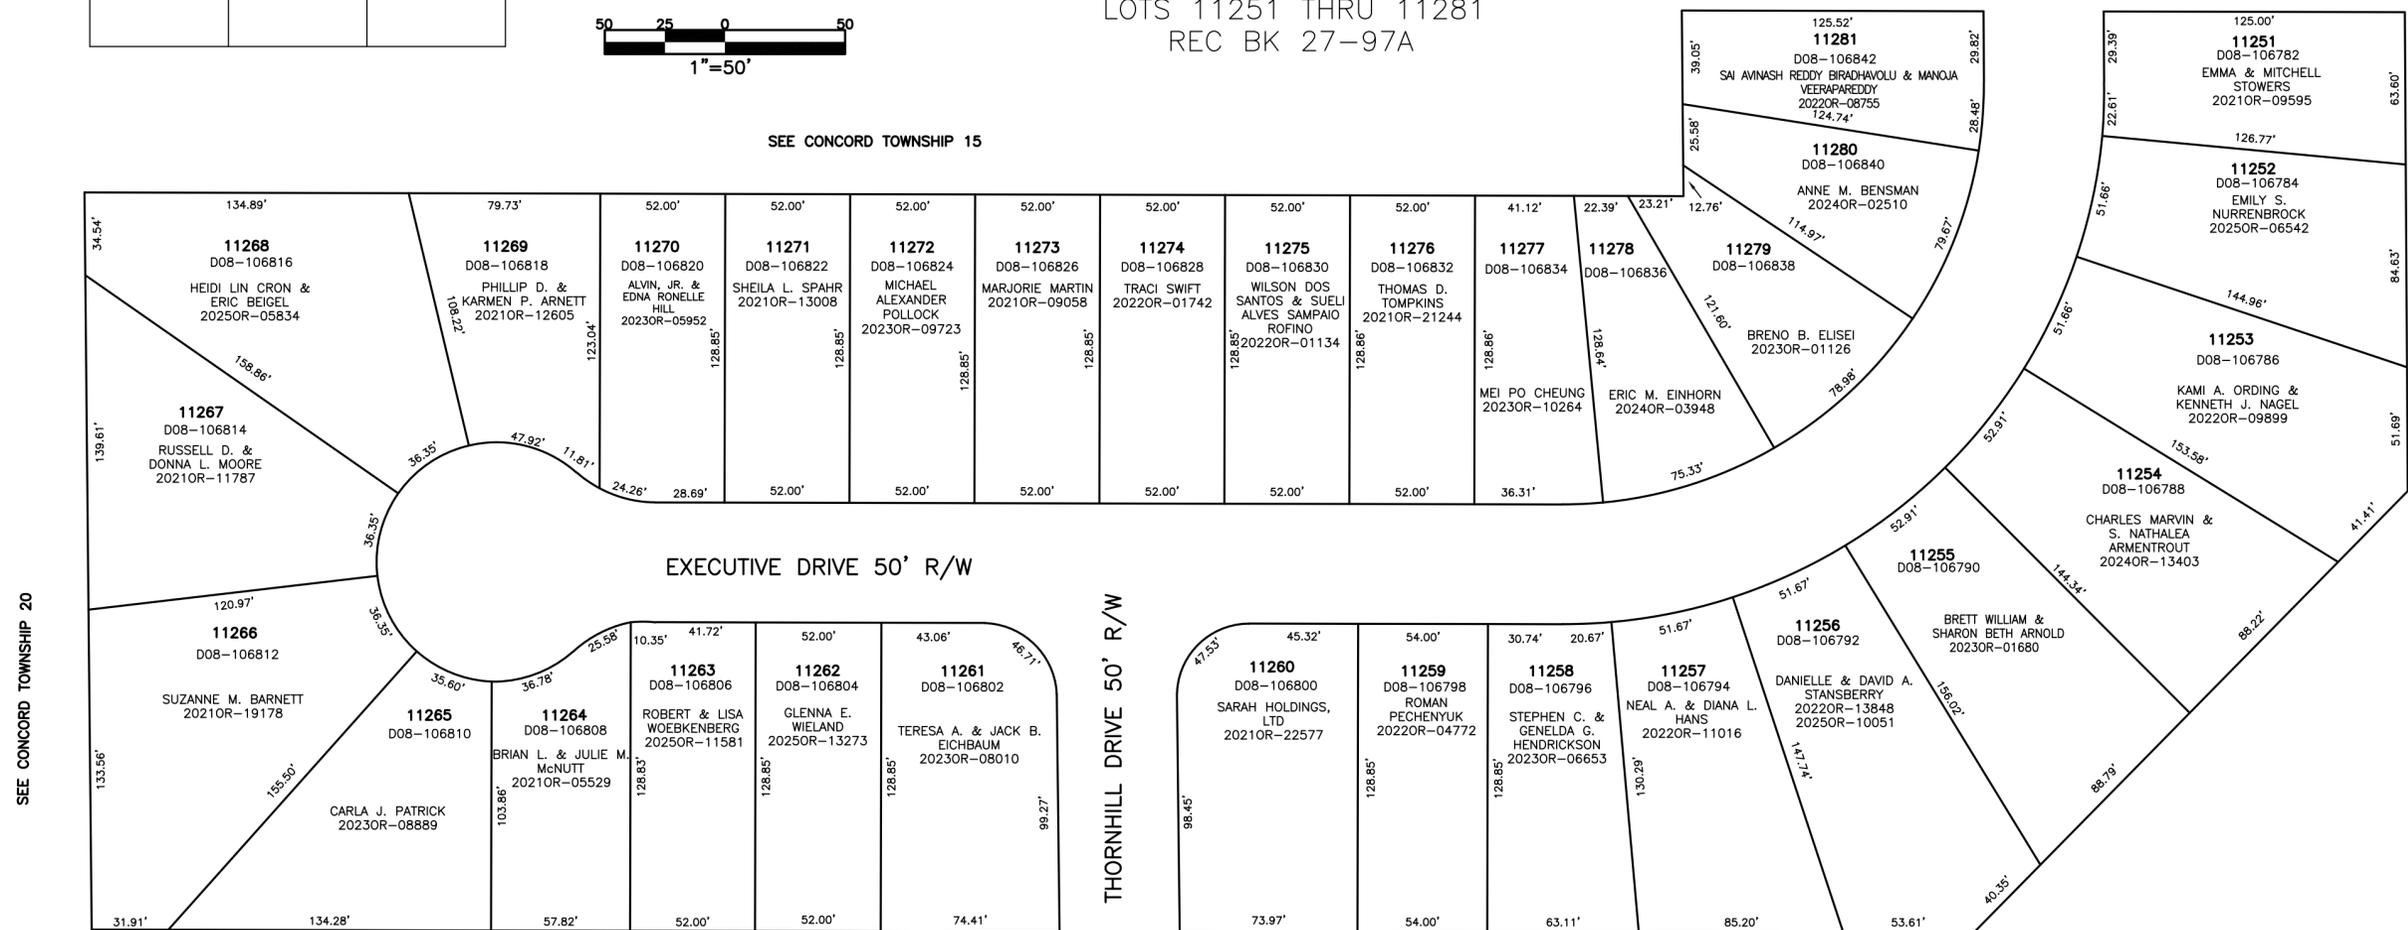

PREPARED BY: MIAMI COUNTY ENGINEER'S MAP DEPARTMENT
PAUL P. HUELSKAMP, P.E., P.S., COUNTY ENGINEER
DATE: JANUARY 17, 2020 MBR
REVISED: November 18, 2025 DCASSEL

SEE TROY SW 165