

RANGE 10

TOWN 2

N.W. QUARTER

SECTION 30

LOSTCREEK TOWNSHIP


PLAT NO. 25-A

SCALE: 1" = 200'

SURVEYS

- SUR. 4-229
- SUR. 4-305
- SUR. 6-152
- SUR. 7-8
- SUR. 10-103
- SUR. 10-132
- SUR. 15-21
- SUR. 18-66
- SUR. 19-37
- SUR. 23-97
- SUR. 23-22
- SUR. 27-61
- SUR. 28-109
- Lot 14-189
- REC. 10-130
- SUR. 31-102
- SUR. 32-92
- SUR. 34-137
- SUR. 35-26
- SUR. 48-58
- LND. 52-182
- LND. 53-113
- LND. 60-180

PARCEL NUMBER
F10- - - - -

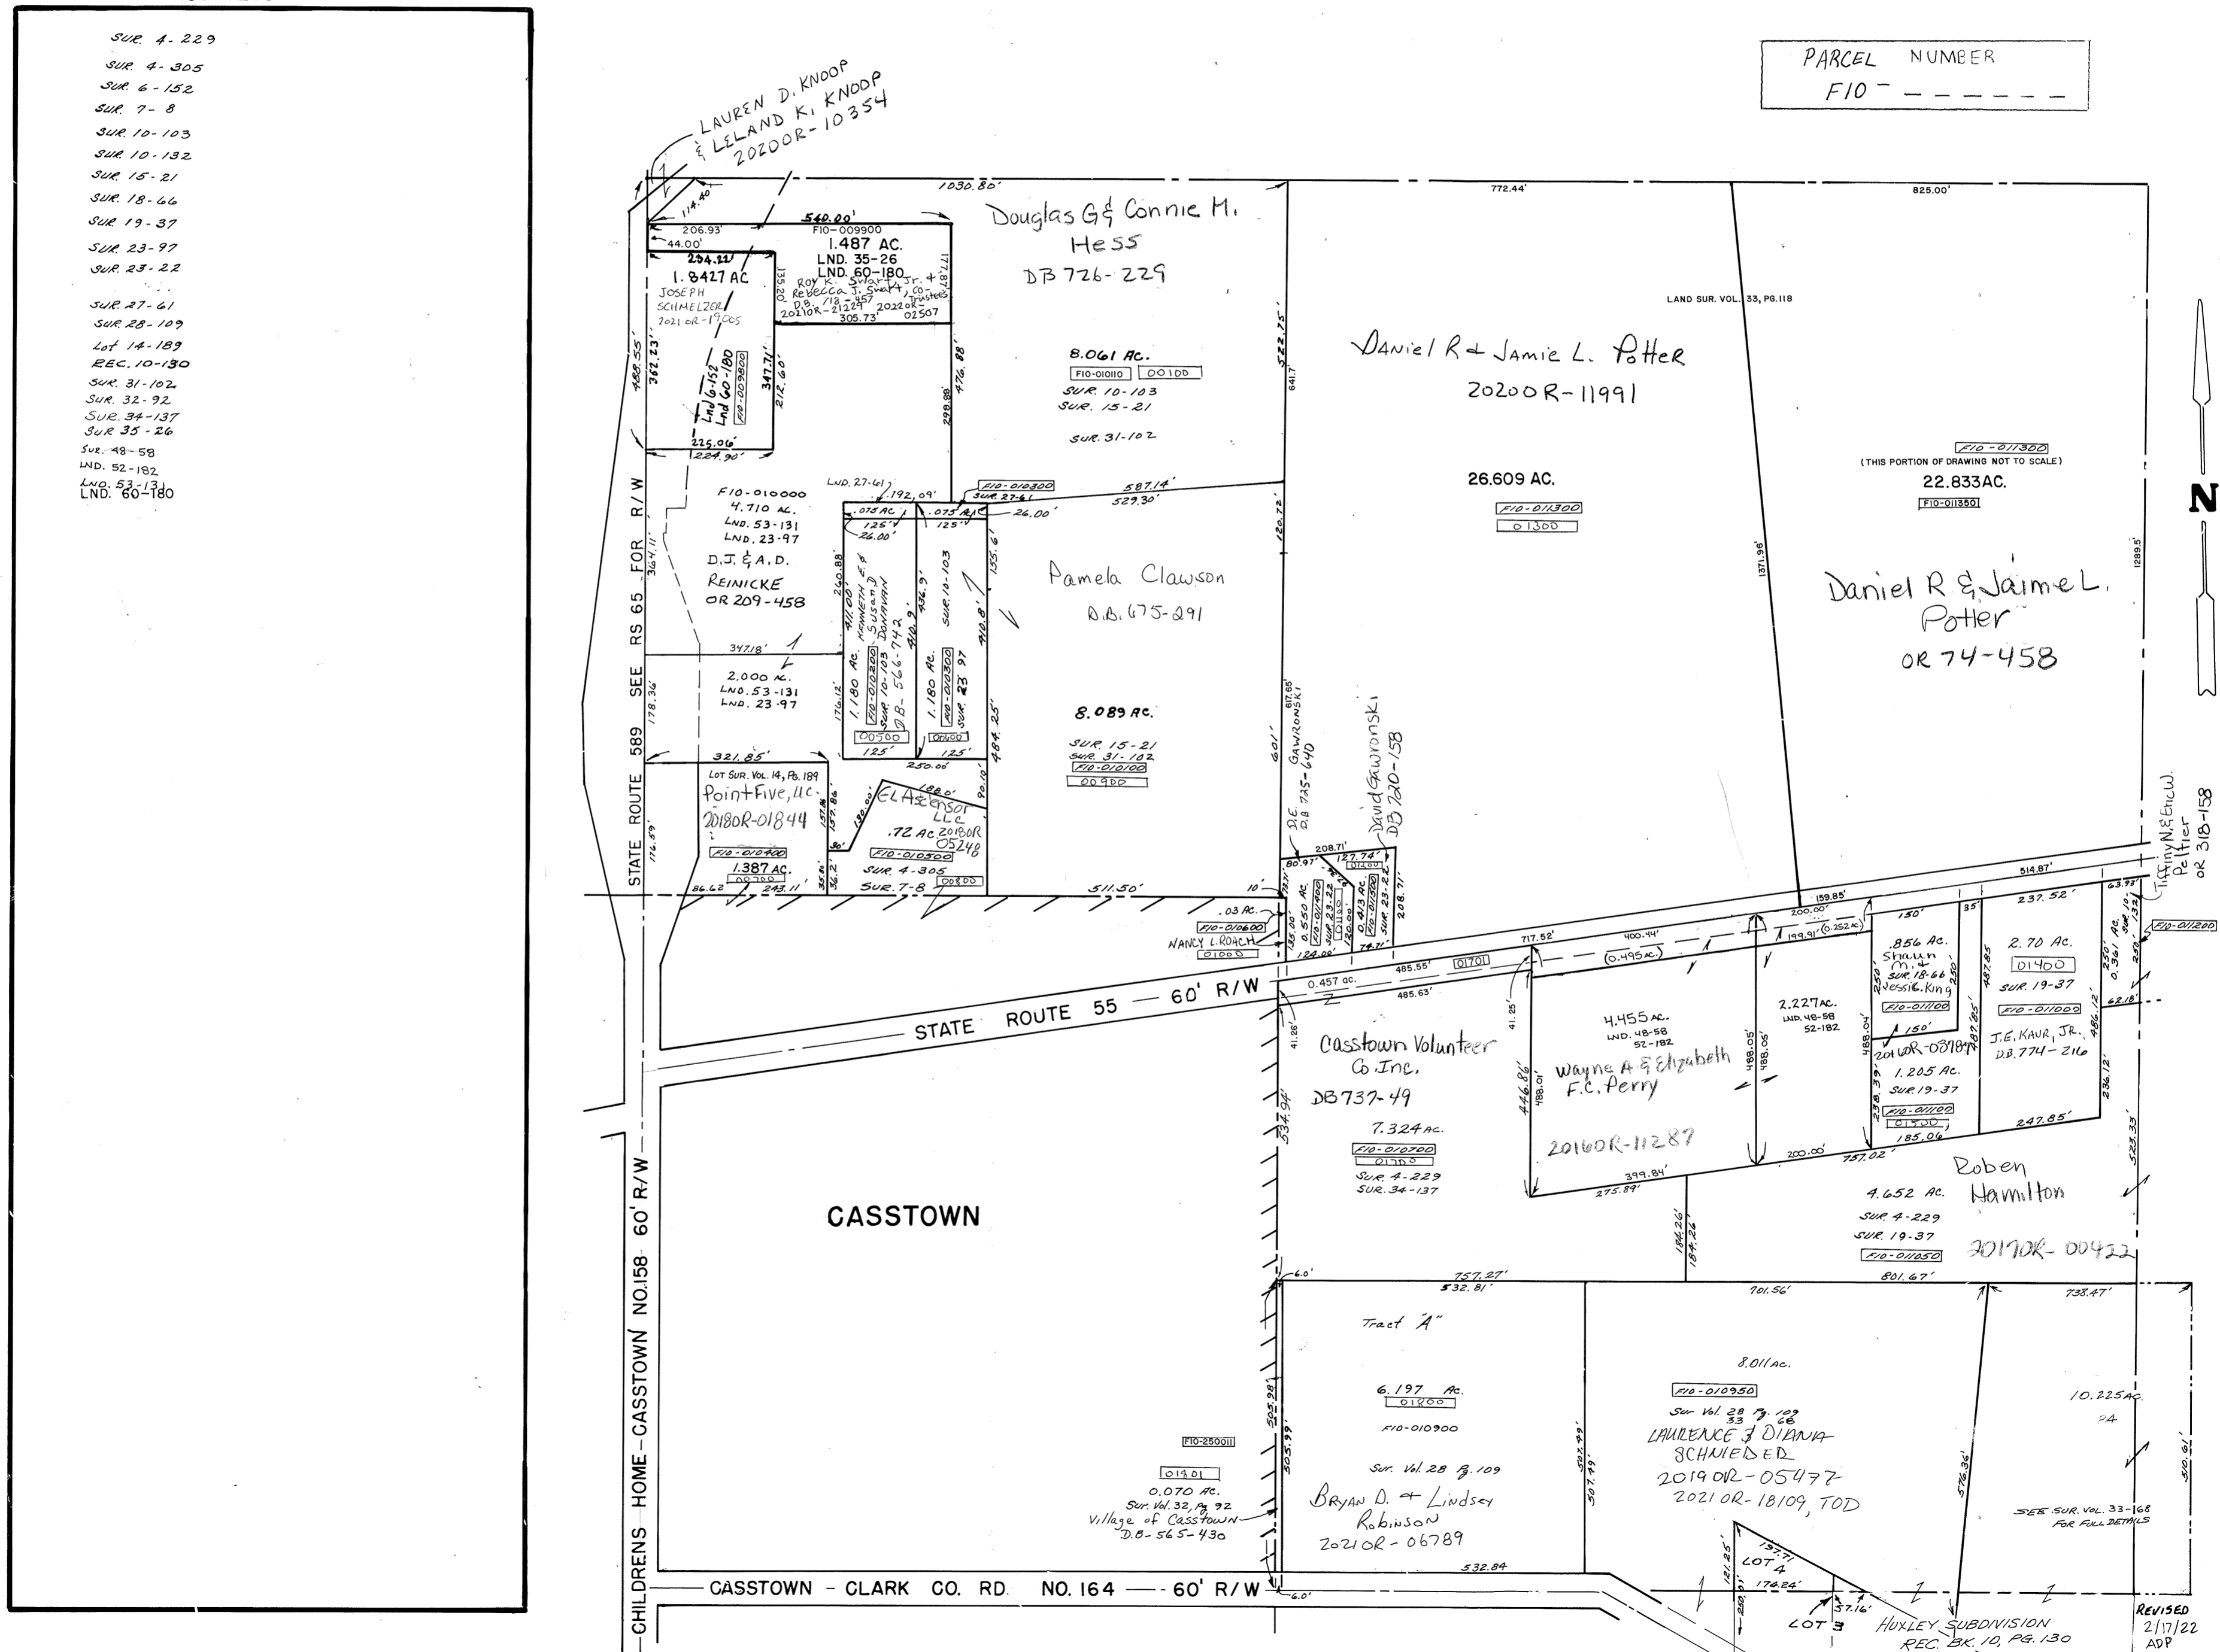

REVISED 2/17/22 ADP