


LOST CREEK TOWNSHIP
MIAMI COUNTY, OHIO


SECTION 30 TOWN 2 RANGE 10
NE 1/4

PARCEL NUMBER
F10-_____

PLAT 25-B

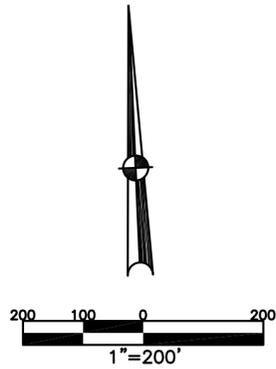

ABBREVIATION LEGEND		
20140R-07759	=	RECORDER'S DOCUMENT NUMBER
OR 257-619	=	OFFICIAL RECORD 257 PAGE 619
D.B. 613-172	=	DEED BOOK 613, PAGE 172
REC. 15-72	=	RECORDER'S PLAT BOOK 15, PAGE 72
LND. 33-15	=	LAND SURVEY VOLUME 33, PAGE 15
LOT 19-12	=	LOT SURVEY VOLUME 19, PAGE 12
R.R. 8-29	=	ROAD RECORD VOLUME 8, PAGE 29
R/W	=	RIGHT OF WAY
CL	=	CENTERLINE
AC.	=	ACRES
TWP.	=	TOWNSHIP
TR.	=	TRACT
Ⓢ	=	LOT CREATED BY RECORDER'S PLAT
LINE LEGEND		
	=	Blow-up Boundary
	=	Property Line
	=	Lot Split Line
	=	Section Line
	=	Centerline
	=	Right-of-Way Line
	=	Corporation Line
SURVEY INDEX		
LND. 4-172	LND. 28-109	REC. 9-32
LND. 4-203	LND. 34-85	
LND. 4-348	LND. 40-116	
LND. 4-349	LND. 55-70	
LND. 5-137		
LND. 9-32		
LND. 15-148		
LND. 17-37		
LND. 17-127		
LND. 19-107		
LND. 22-116		
LND. 22-135		
LND. 23-11		

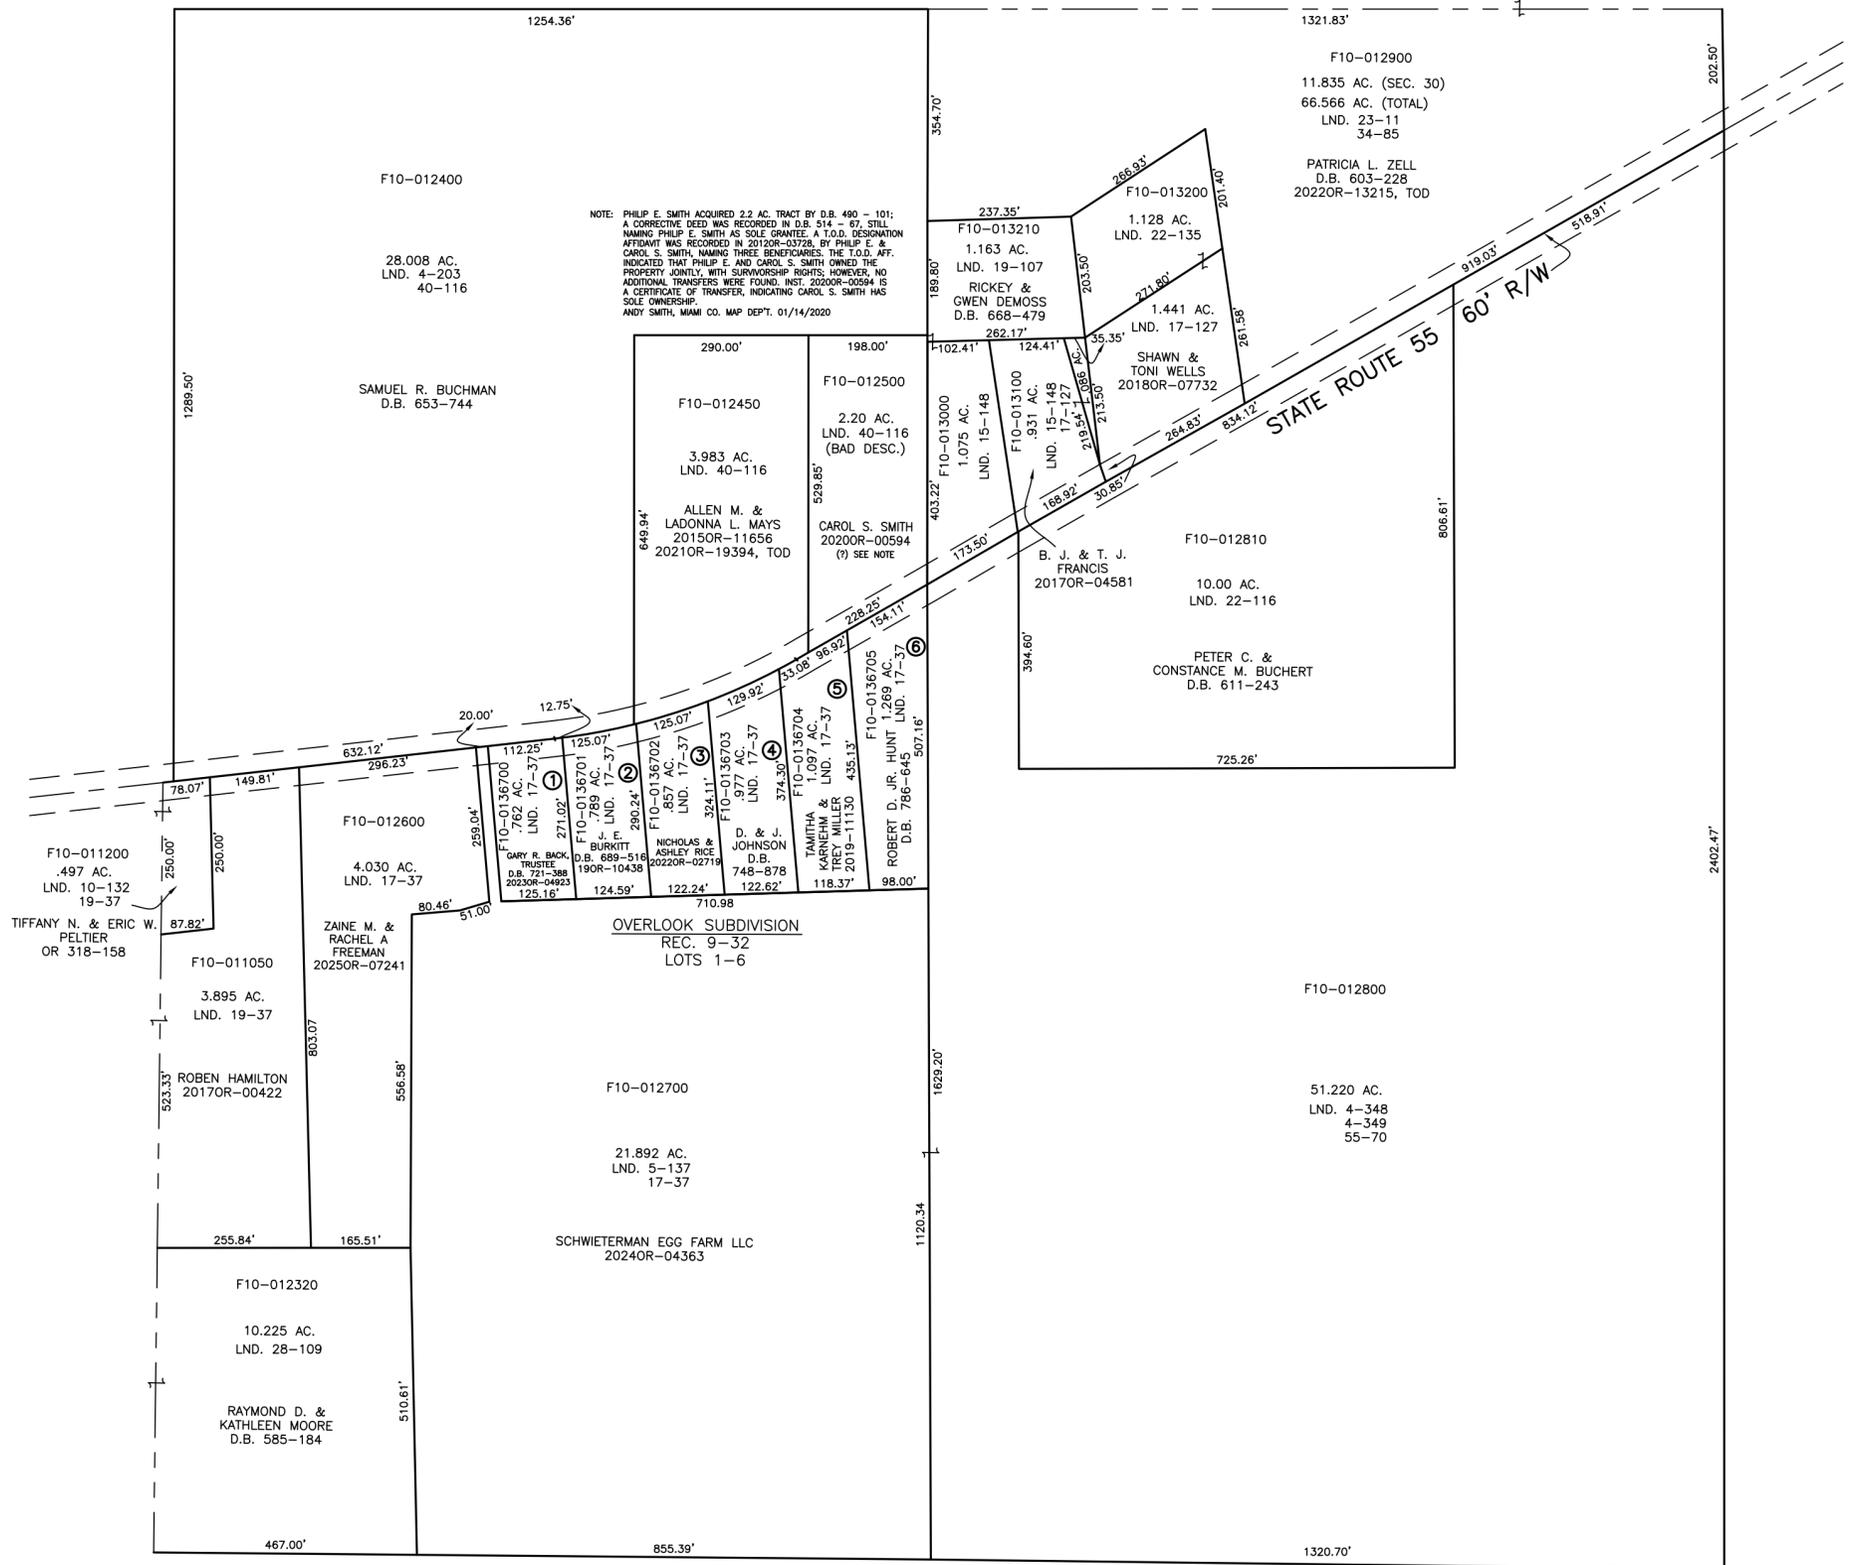

PREPARED BY: MIAMI COUNTY ENGINEER'S MAP DEPARTMENT
PAUL P. HUELSKAMP, P.E., P.S., COUNTY ENGINEER
DATE: 01 MARCH 2019, KDIGILORMO

REVISED: July 2, 2025 JBOGART