

RANGE 11

TOWN 2

SECTION 33

LOSTCREEK TOWNSHIP


PLAT NO. 28

SCALE: 1" = 400'

PARCEL NUMBER

F10 -

| SURVEYS | |
|---|--------------|
| <p>SUR. 2-133 SUR. 25-41 LND. 45-10 LND. 45-31 LND. 54-171</p> | S.E. QUARTER |
| <p>SUR. 2-133 SUR. 24-193 LND. 50-137</p> | N.E. QUARTER |
| <p>SUR. 2-133 SUR. 4-101</p> | S.W. QUARTER |
| <p>SUR. 2-133 SUR. 22-57 SUR. 24-195 LND. 48-70 LND. 48-71 LND. 49-42 LND. 50-125</p> | N.W. QUARTER |

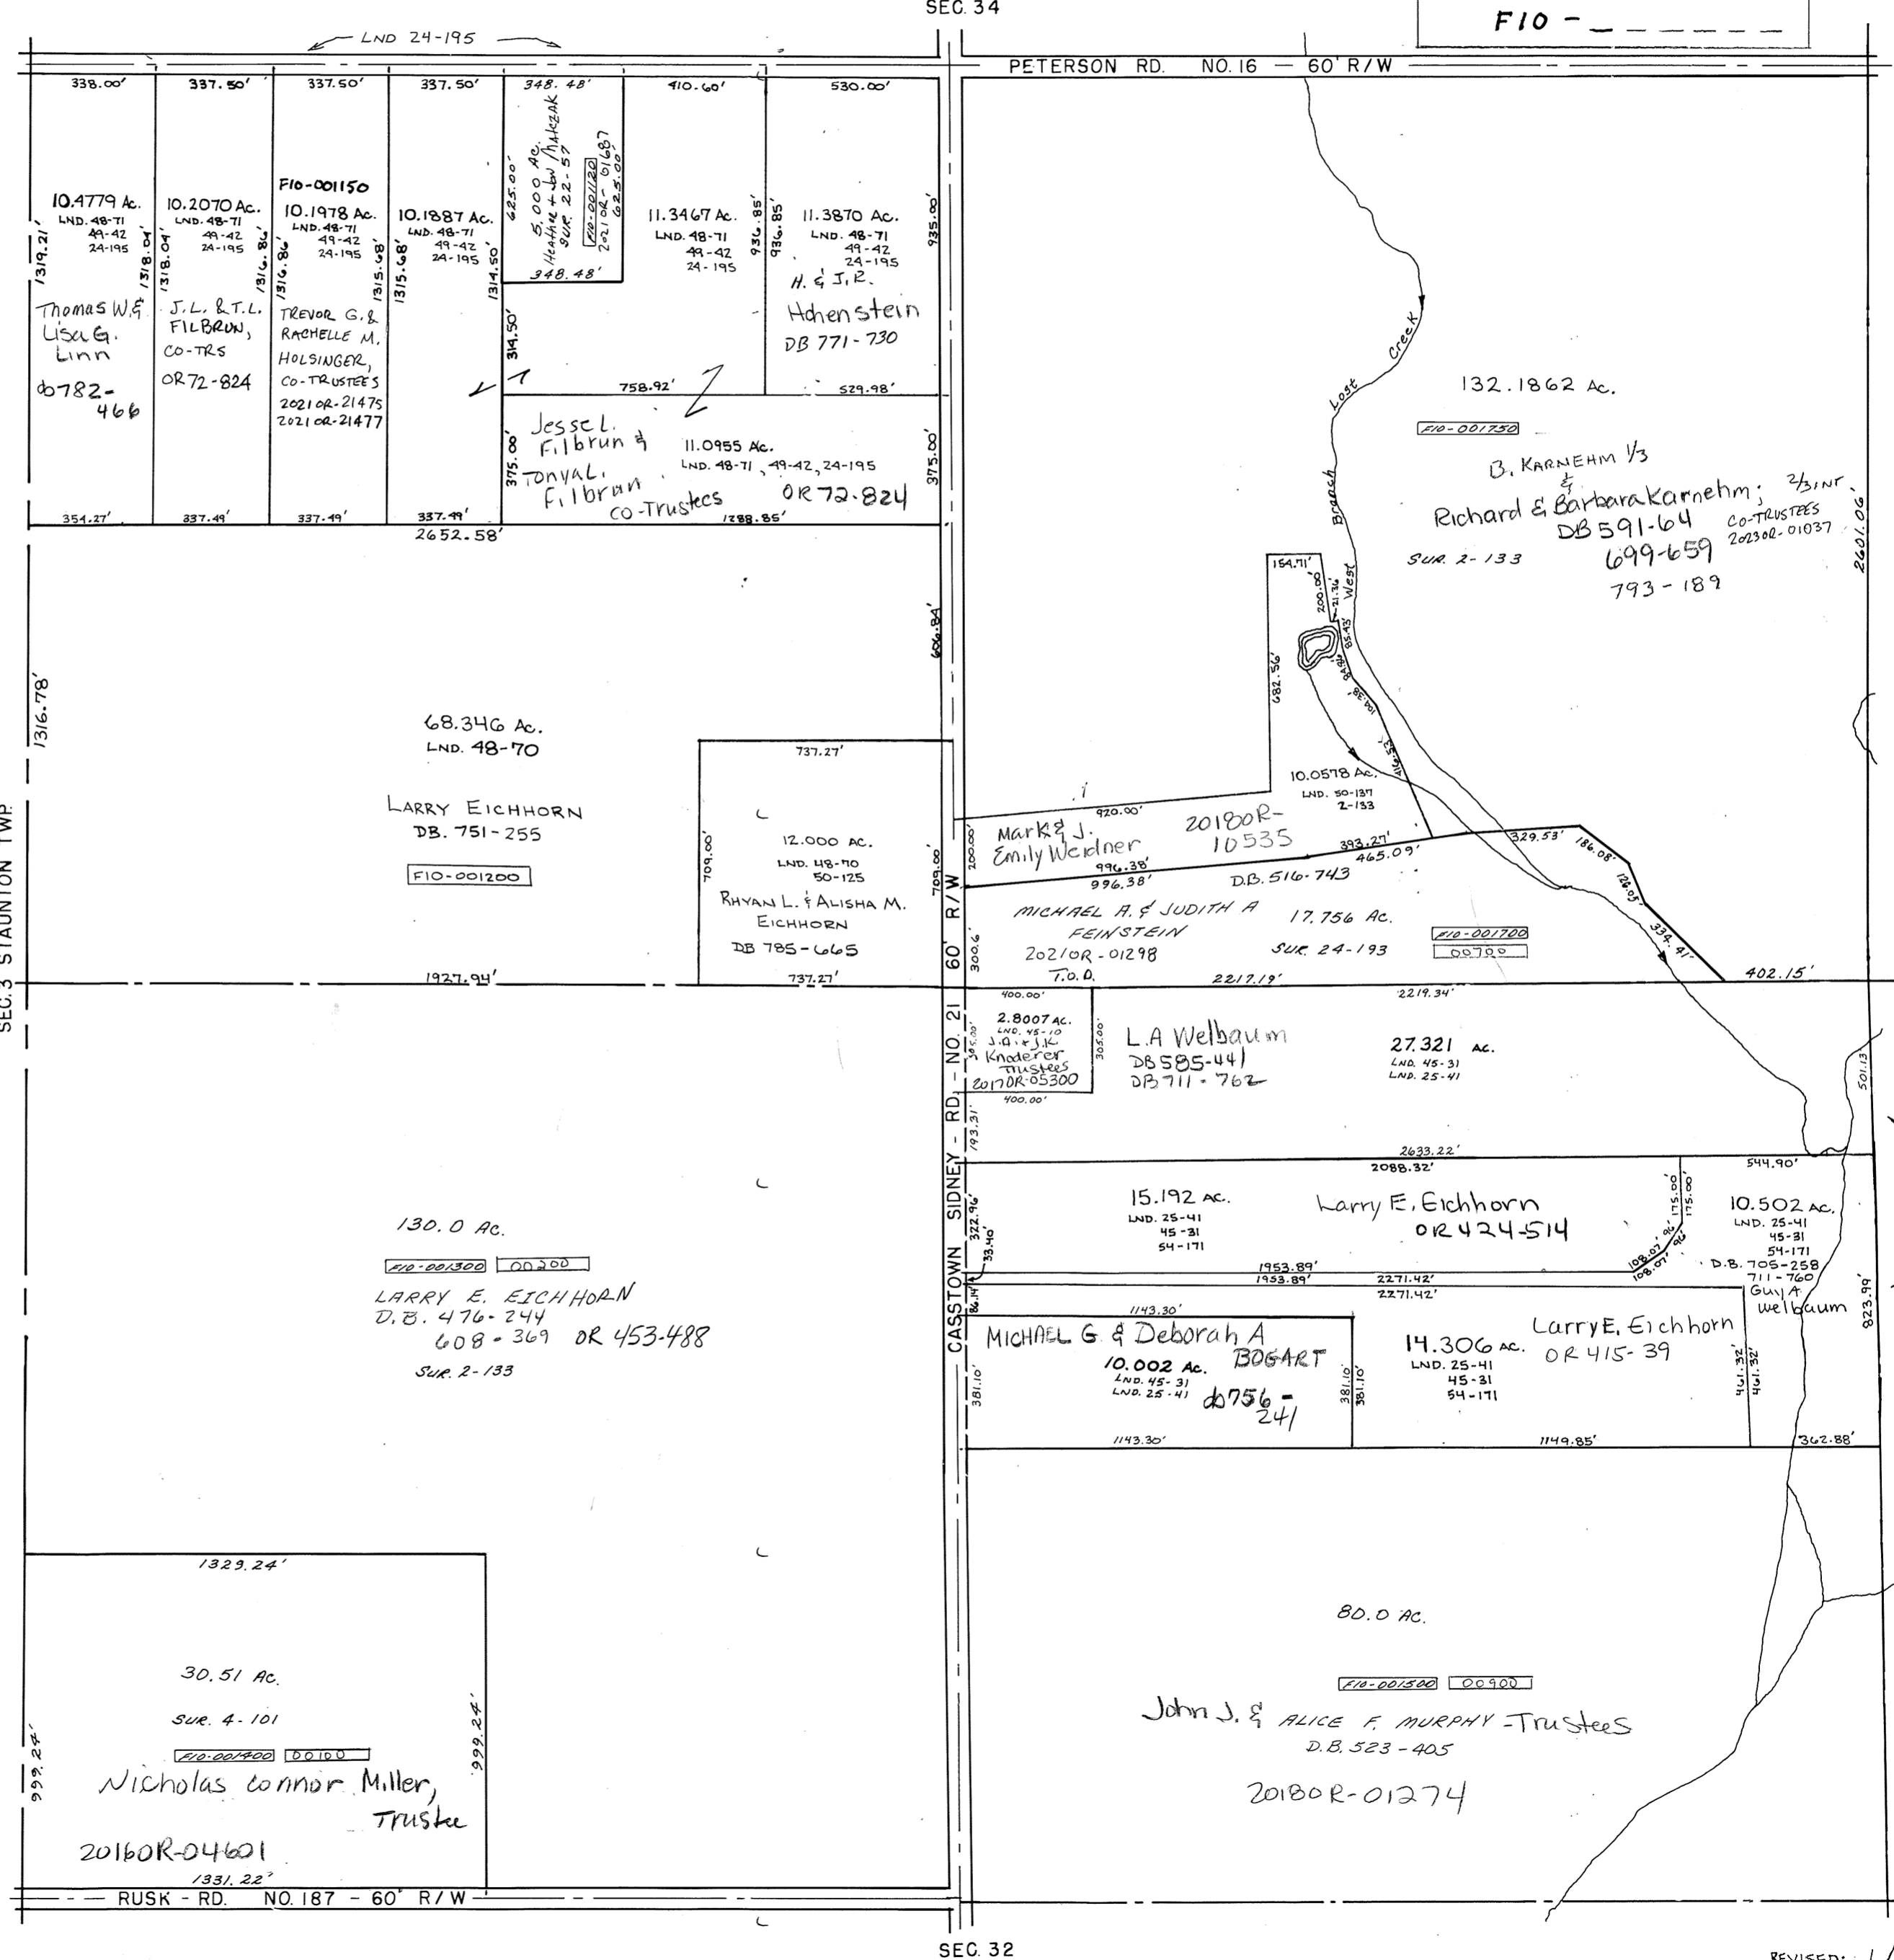

SEC. 32

REVISED: 1/31/23