


LOST CREEK TOWNSHIP
MIAMI COUNTY, OHIO

SECTION 7 TOWN 2 RANGE 11

PARCEL NUMBER
F10-_____


PLAT 6

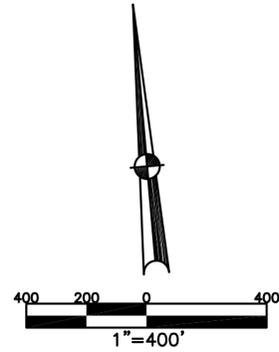

ABBREVIATION LEGEND		
2014OR-07759	=	RECORDER'S DOCUMENT NUMBER
OR 257-619	=	OFFICIAL RECORD 257 PAGE 619
D.B. 613-172	=	DEED BOOK 613, PAGE 172
REC. 15-72	=	RECORDER'S PLAT BOOK 15, PAGE 72
LND. 33-15	=	LAND SURVEY VOLUME 33, PAGE 15
LOT 19-12	=	LOT SURVEY VOLUME 19, PAGE 12
R.R. 8-29	=	ROAD RECORD VOLUME 8, PAGE 29
R/W	=	RIGHT OF WAY
CL	=	CENTERLINE
AC.	=	ACRES
TWP.	=	TOWNSHIP
TR.	=	TRACT
Ⓜ	=	LOT CREATED BY RECORDER'S PLAT

LINE LEGEND	
	Blow-up Boundary
	Property Line
	Half-Section Line
	Section Line
	Centerline
	Right-of-Way Line
	Corporation Line

SURVEY INDEX	
NORTHEAST QUARTER	
LND 2-156 LND 48-52	REC 24-86 RD REC 8-192
SOUTHEAST QUARTER	
LND 2-156 LND 13-3 LND 22-174 LND 24-93 LND 46-38 LND 48-27	REC 16-13 REC 18-27 RS 104
SOUTHWEST QUARTER	
LND 2-156 LND 4-98 LND 13-3 LND 55-138	
NORTHWEST QUARTER	
LND 2-156 LND 48-100	

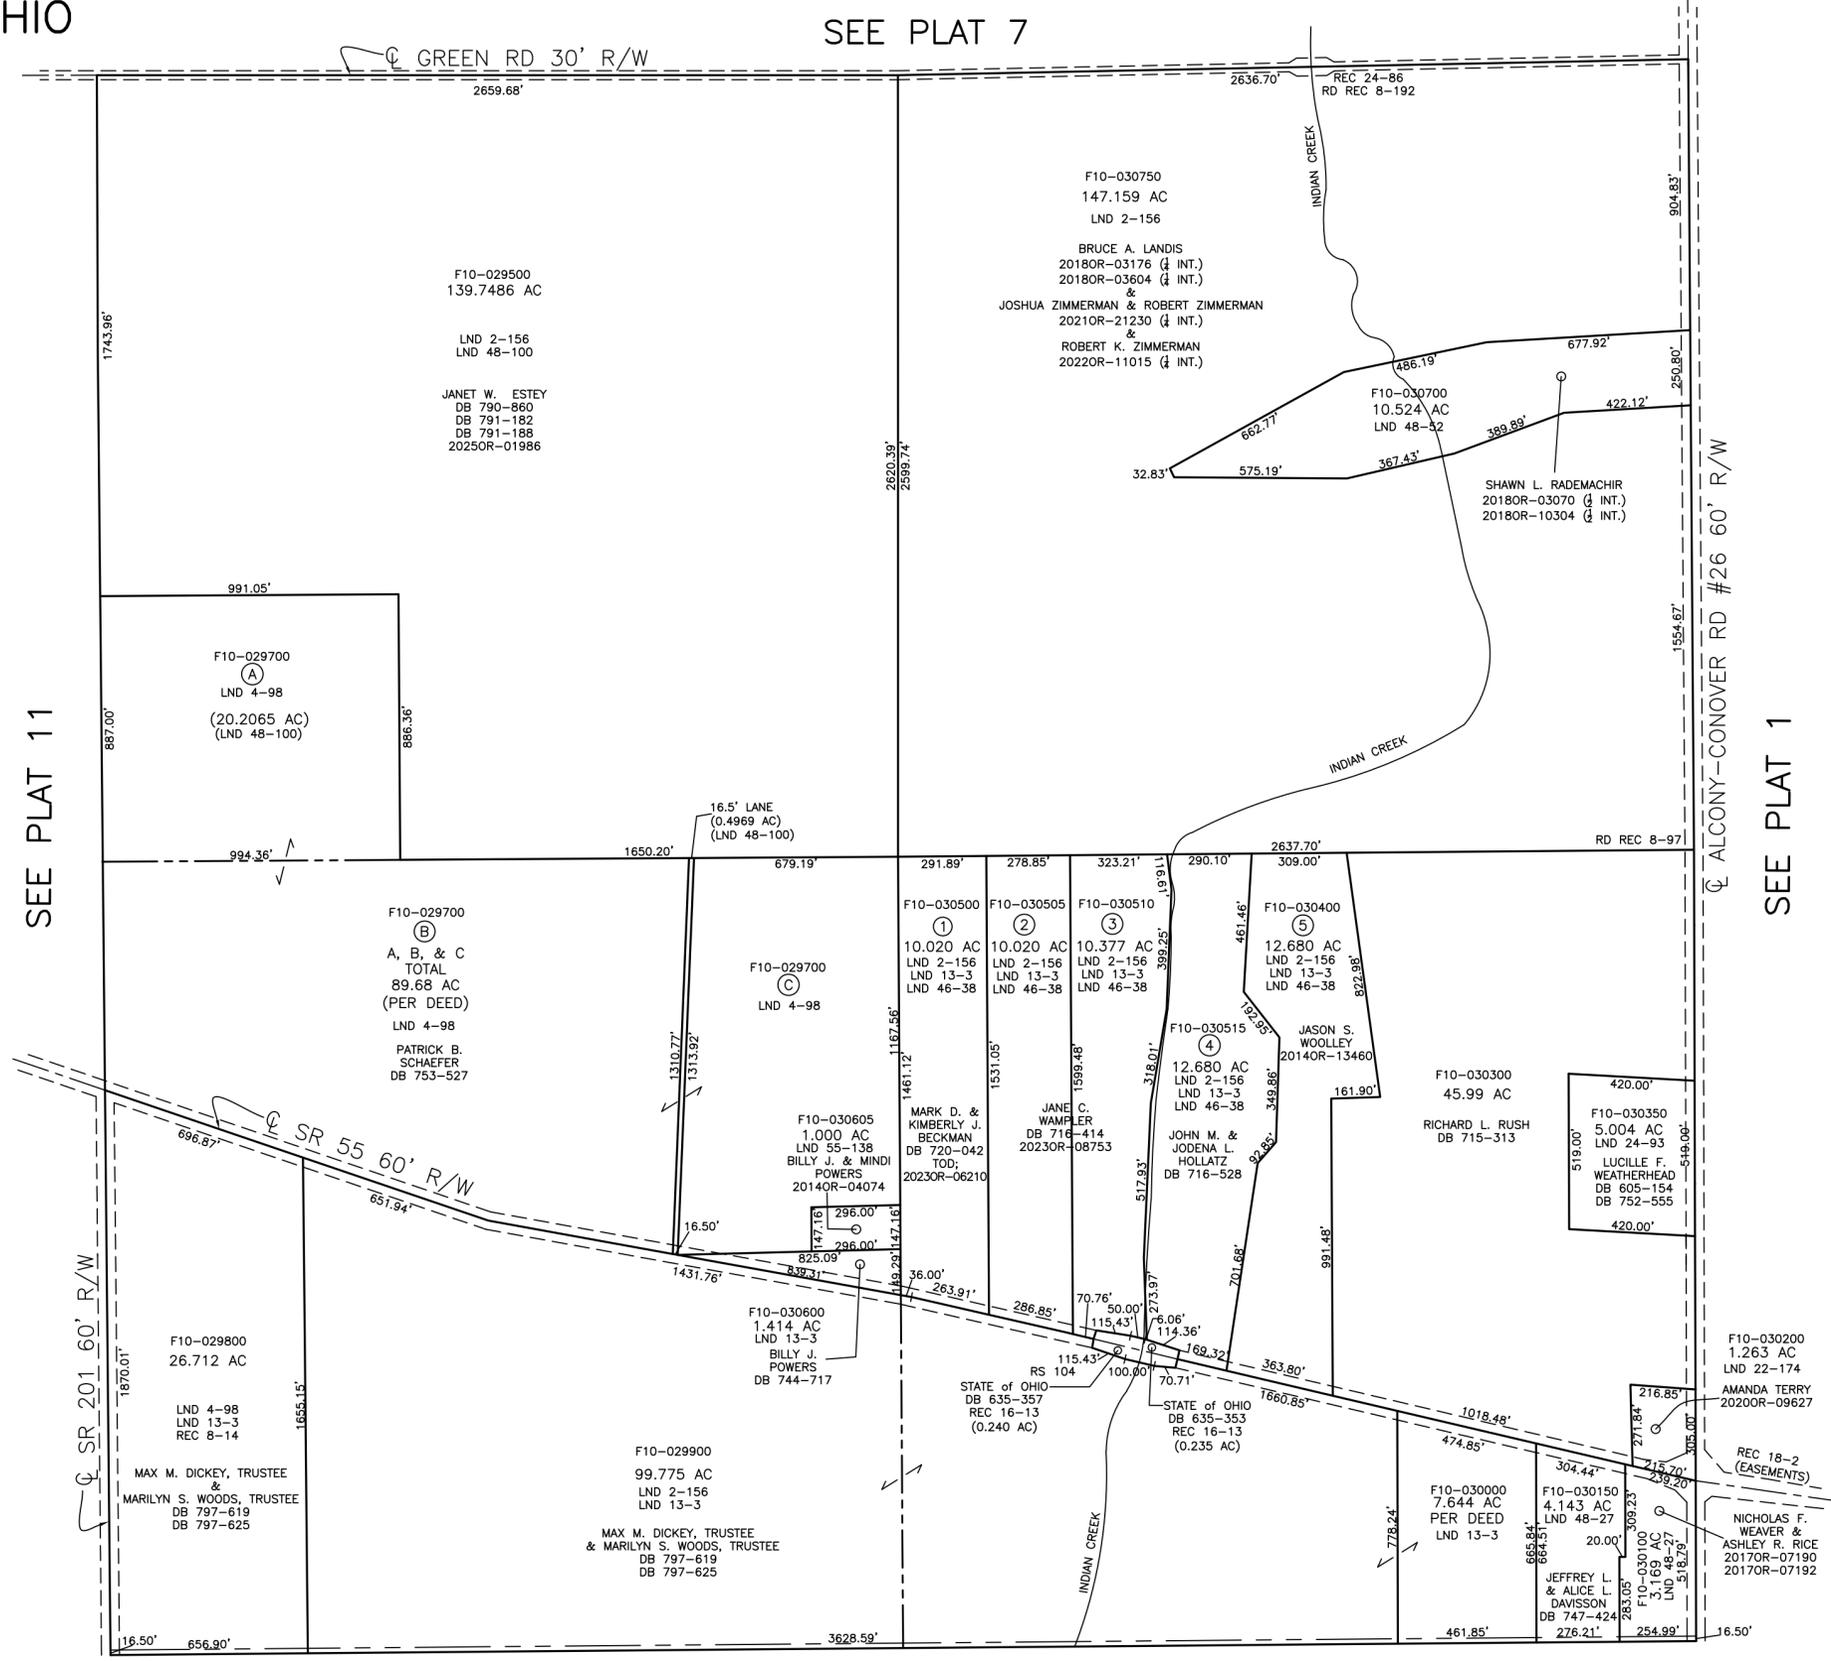

SEE PLAT 11

SEE PLAT 1

SEE PLAT 10

PREPARED BY: MIAMI COUNTY ENGINEER'S MAP DEPARTMENT
PAUL P. HUELSKAMP, P.E., P.S., COUNTY ENGINEER
DATE: MARCH 19, 2019 IG
REVISED: February 28, 2025 TCROWTHER