

RANGE 11

TOWN 2

SECTION 14

LOSTCREEK TOWNSHIP


PLAT NO. 12

SCALE: 1" = 400'

SMDA NUMBER  
F10-00012 -

SURVEYS

<p>SUR. 1-211 SUR. 13-122 LND. 44-34 LND. 49-2 LND. 59-143 LND. 60-183</p>	<p>S.E. QUARTER</p>
<p>SUR. 1-211 SUR. 30, Pg. 170 LND. 40-51 LND. 59-81</p>	<p>N.E. QUARTER</p>
<p>SUR. 1-211 LND. 39-116 LND. 44-34 LND. 49-2</p>	<p>S.W. QUARTER</p>
<p>SUR. 1-211</p>	<p>N.W. QUARTER</p>

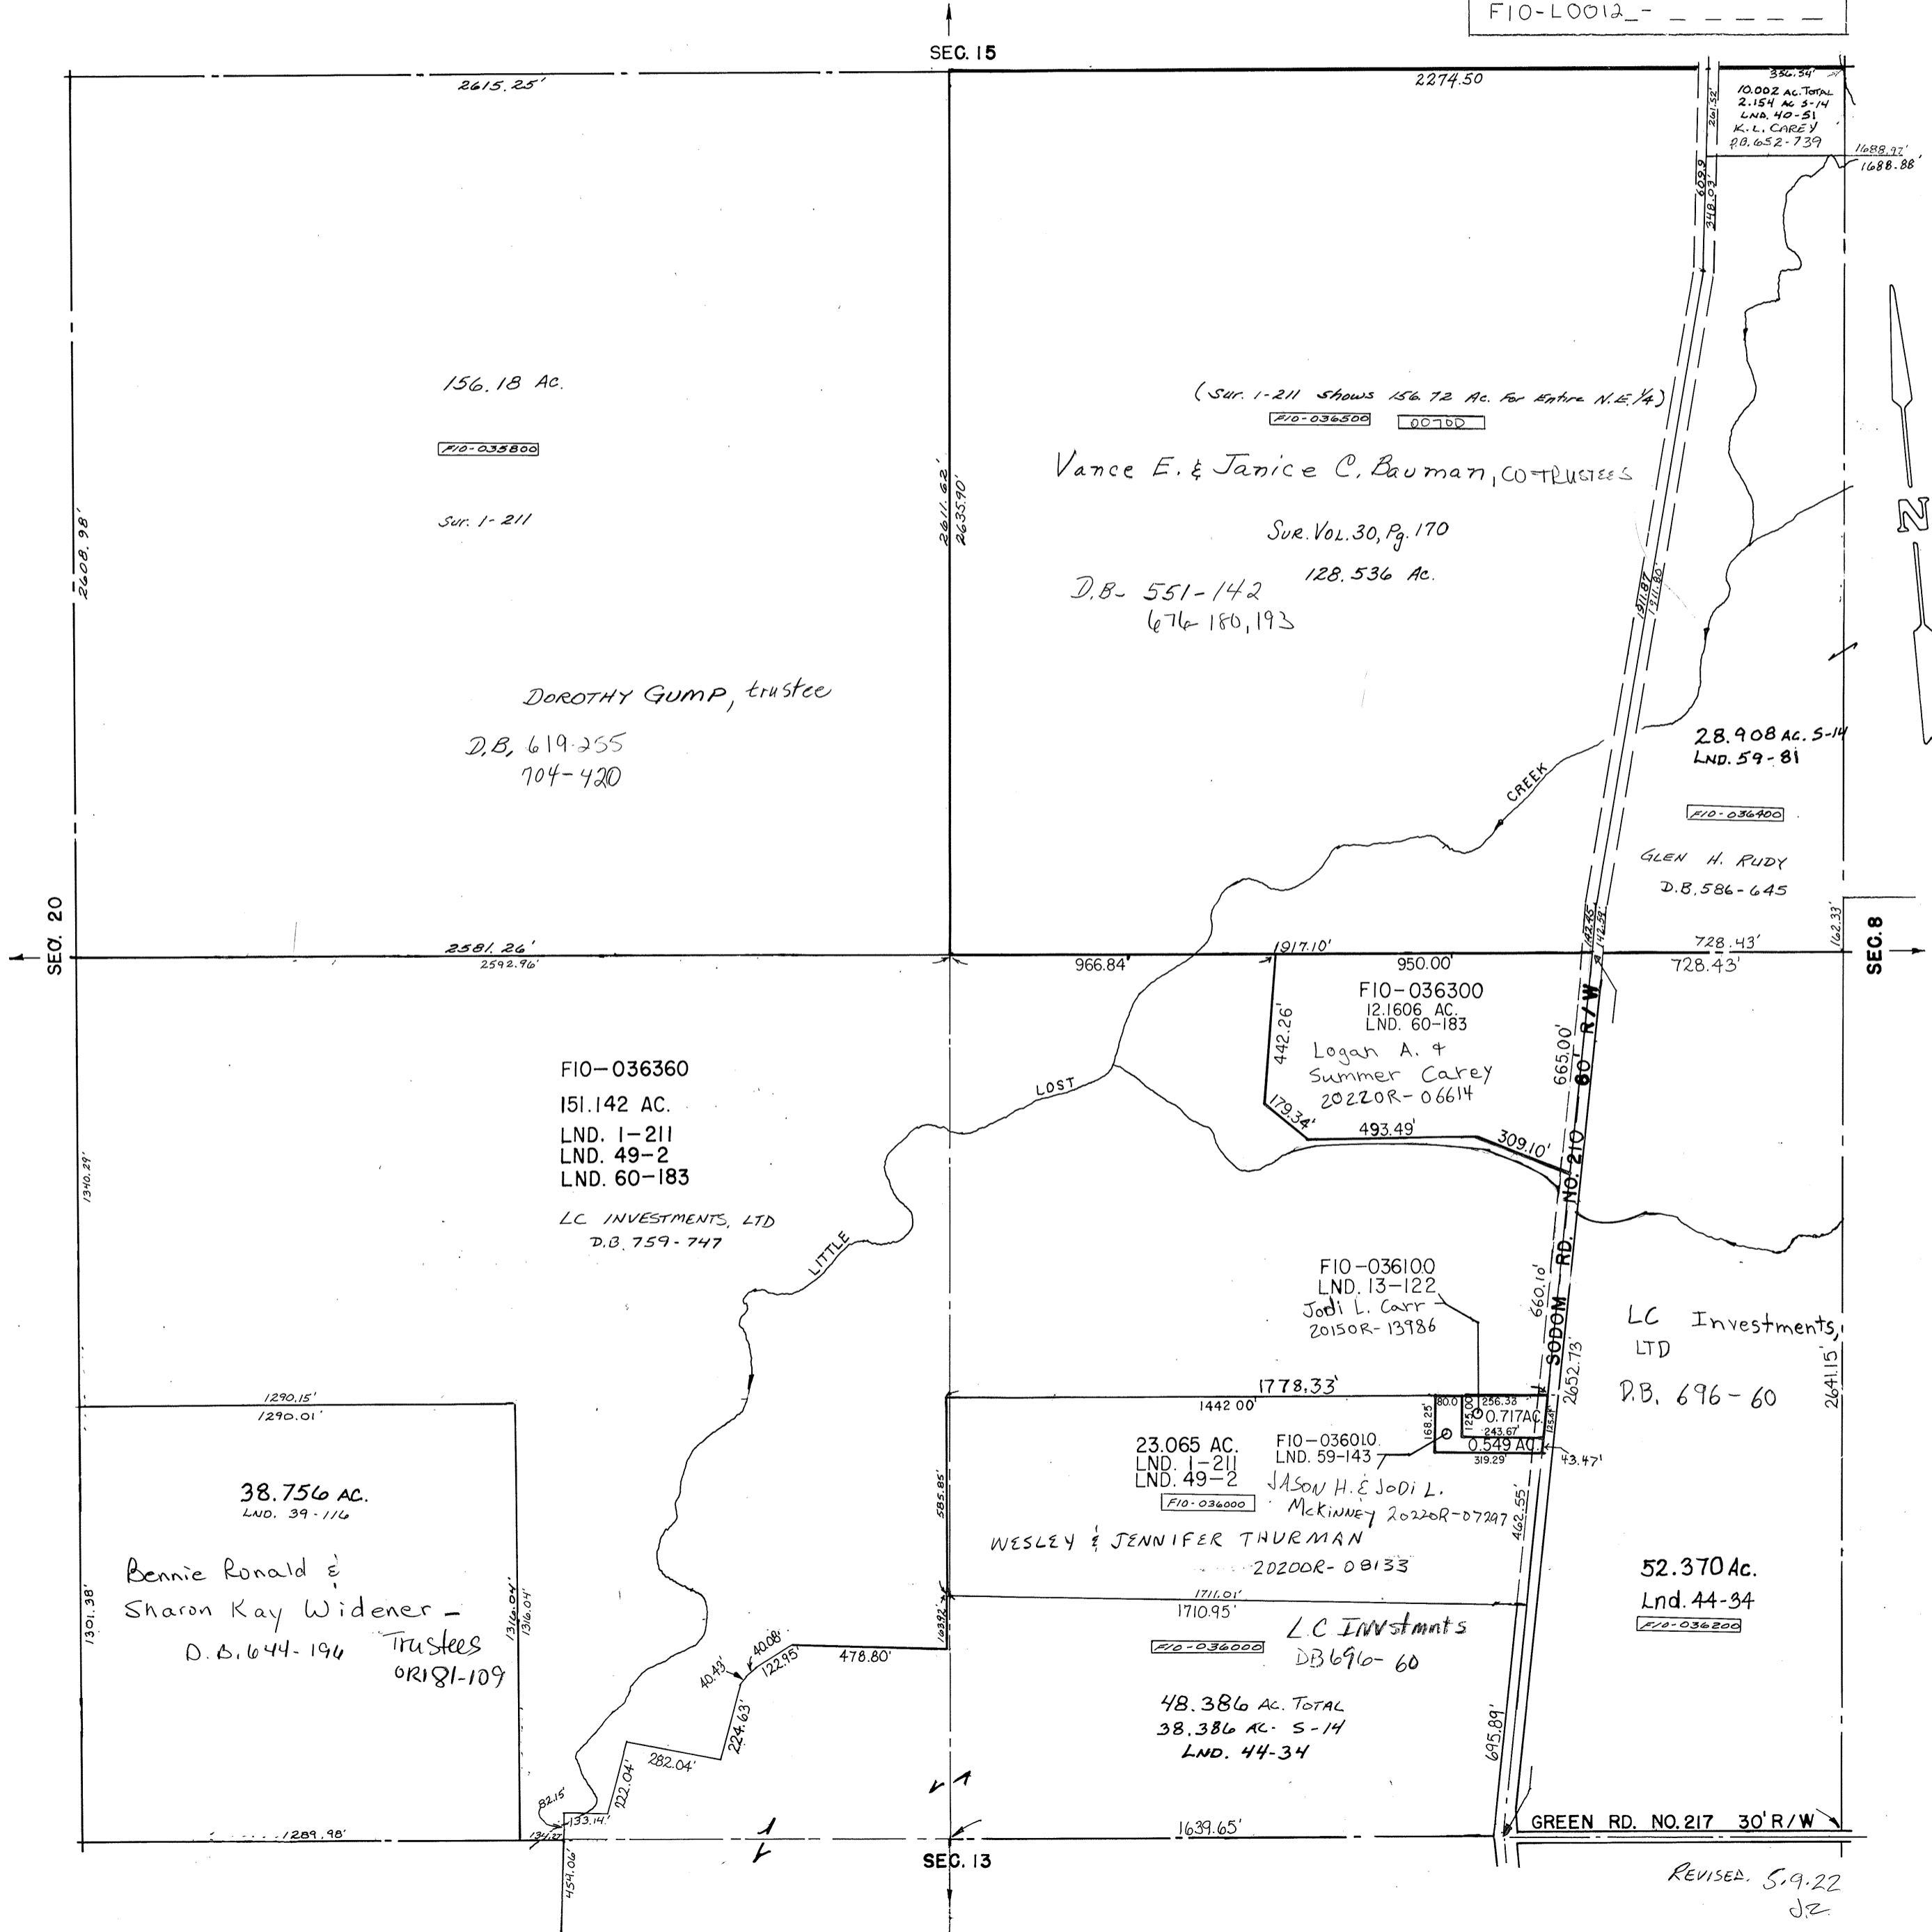

REVISED 5.9.22  
JZ