


Range 5 Town 8 Section 32 Newberry Township PLAT No. 34 SCALE = 1" = 330'

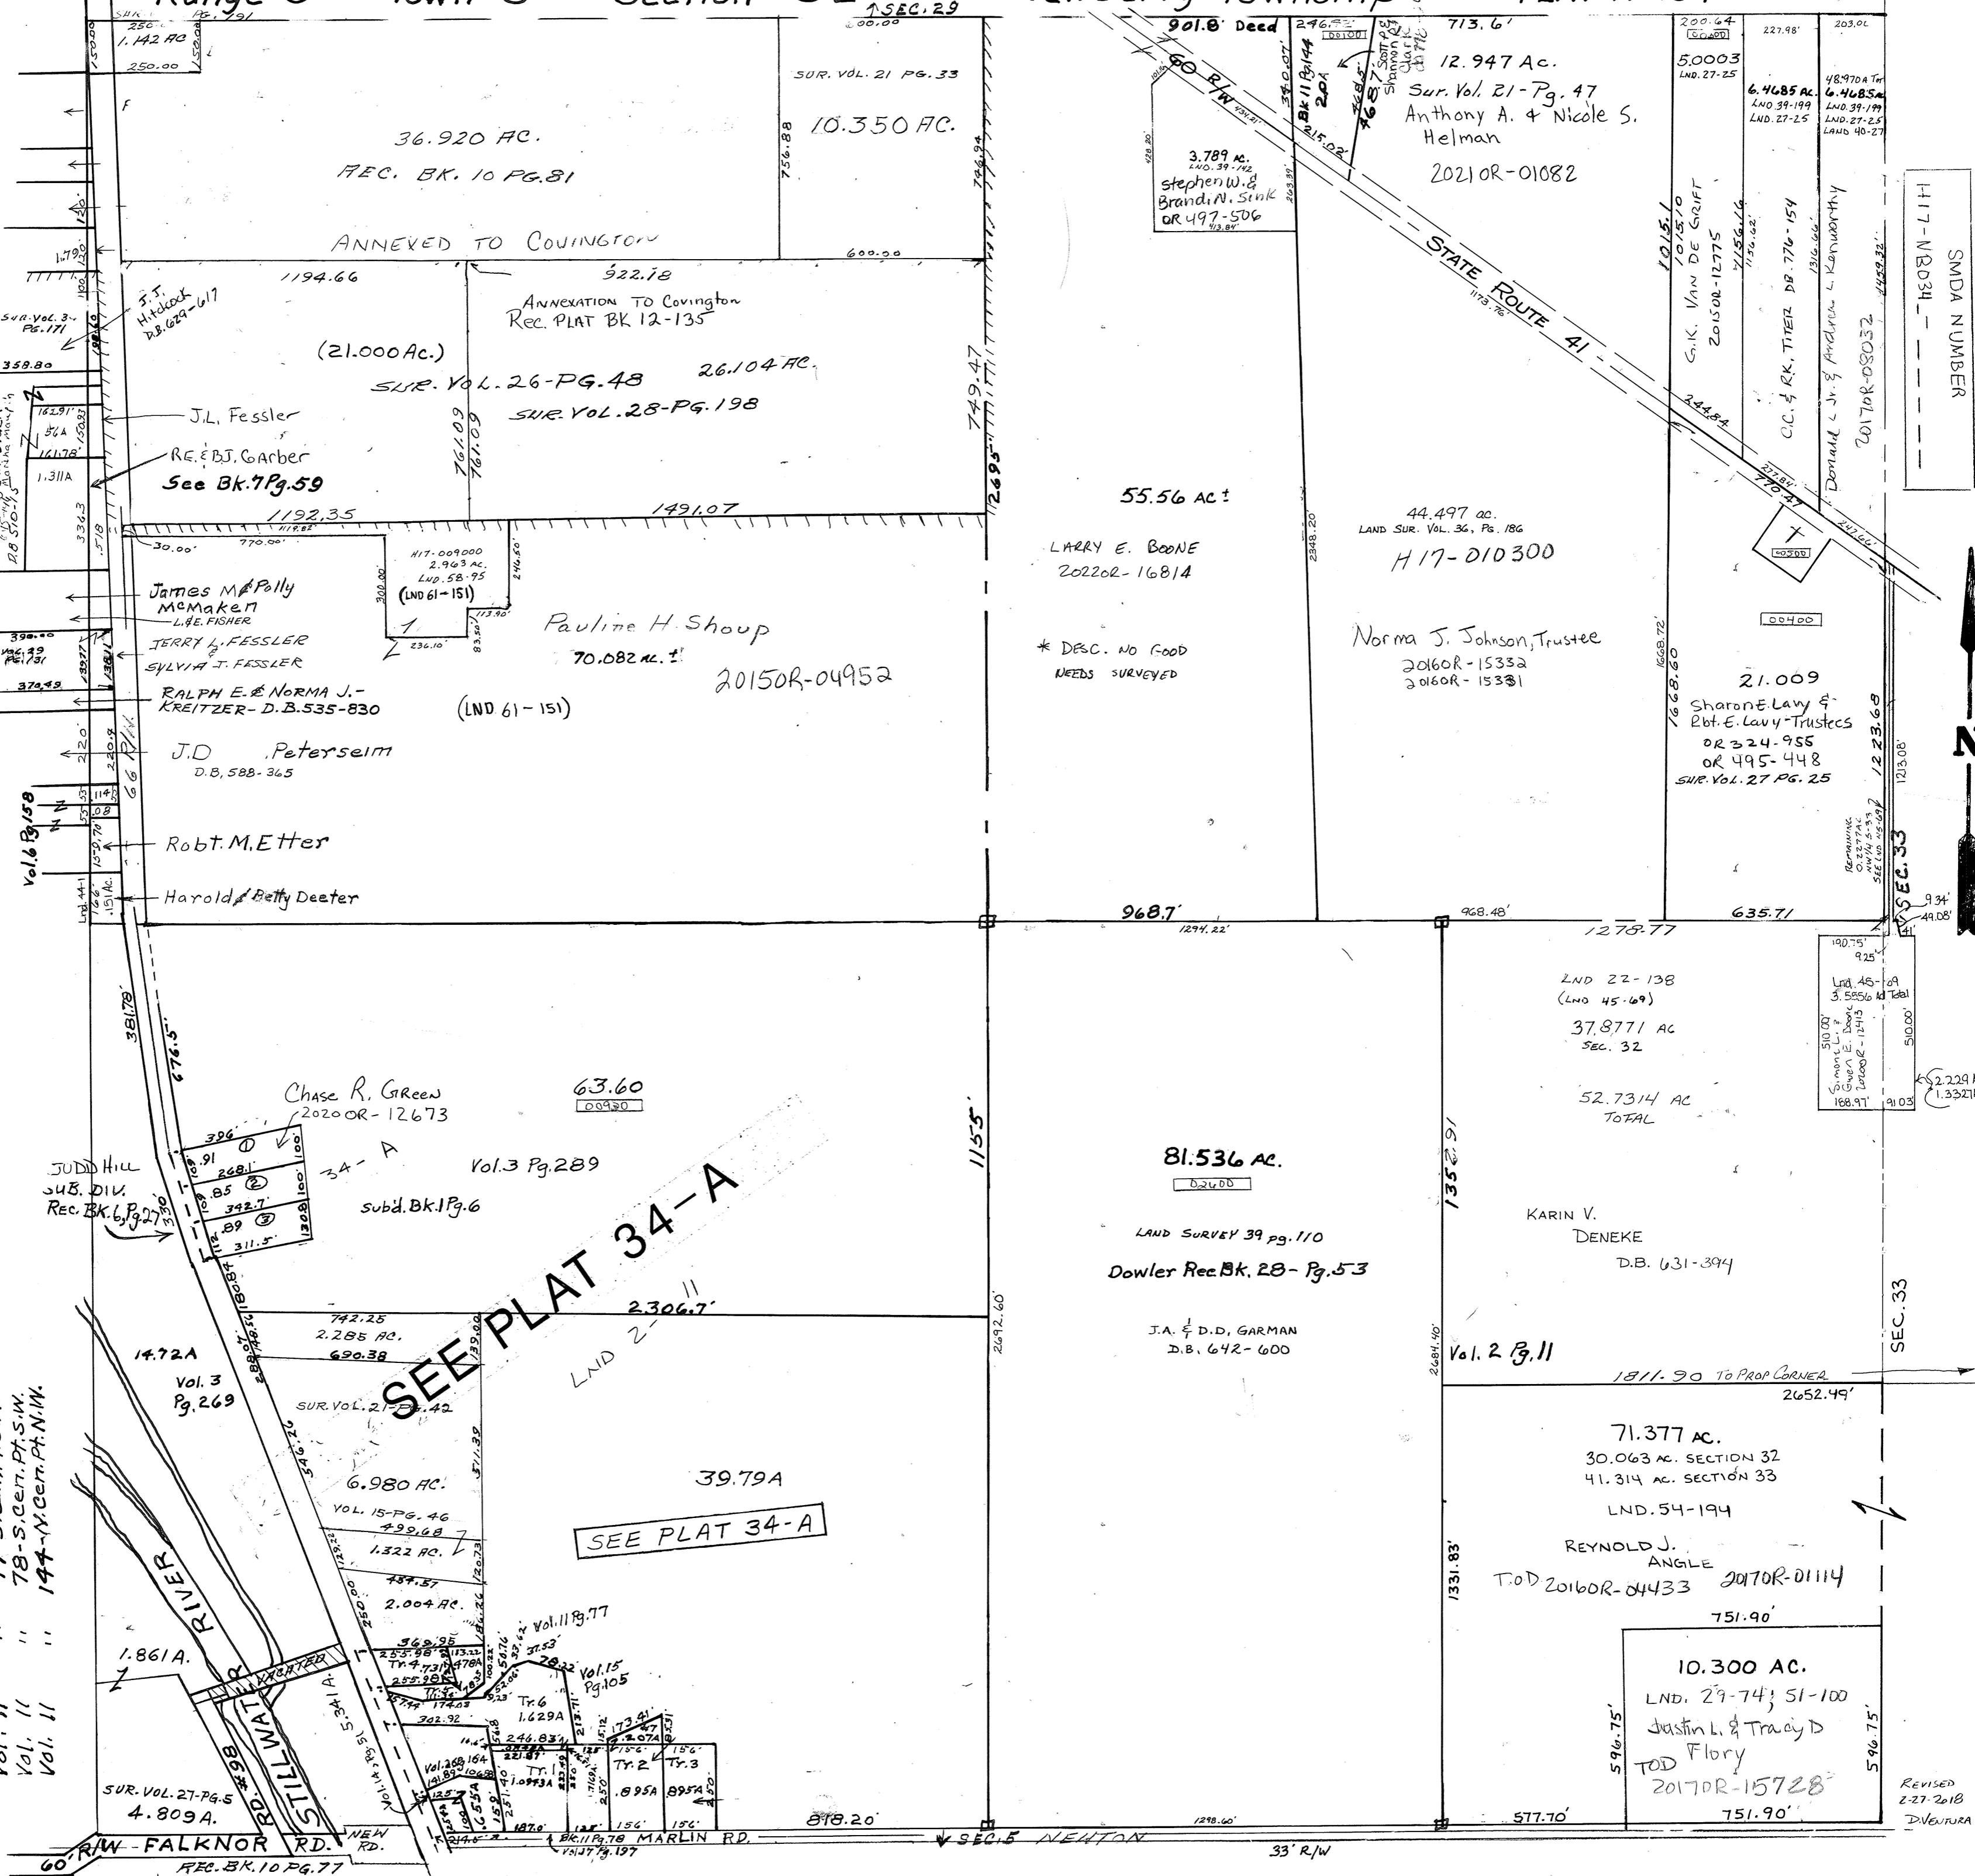

- + Surveys + SW 1/4  
 Vol. 2 Page 11-E.P.P. 5-E.  
 Vol. 3 " 269-W.Pt.S.W.  
 Vol. 3 " 289-N.Pt.S.W.  
 Vol. 6 " 158-W.Pt.N.W.  
 Vol. 7 " 59-W.Cen.Pt.N.W.  
 Sub. Vol. 1 " 6-N.W.Cen.Pt.S.W.  
 Vol. 11 " 77-S.Cen.Pt.S.W.  
 Vol. 11 " 78-S.Cen.Pt.S.W.  
 Vol. 11 " 194-N.Cen.Pt.N.W.

Sec. 31

SMDA NUMBER  
H17-NB034



SEC. 33

REVISED  
2-27-2018  
DVENTURA