


SECTION 7
TOWN 1
RANGE 11

CITY OF TROY
MIAMI COUNTY, OHIO

PARCEL ID NUMBER
R50-_____


PLAT NE 120

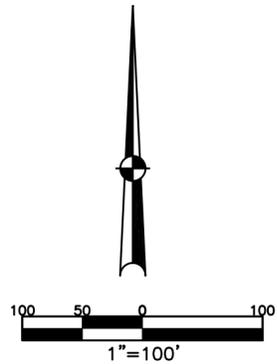

ABBREVIATION LEGEND	
2014OR-00759	= RECORDER'S DOCUMENT NUMBER
OR 406-509	= OFFICIAL RECORD 406 PAGE 509
D.B. 613-172	= DEED BOOK 613, PAGE 172
REC. 15-72	= RECORDER'S PLAT BOOK 15, PAGE 72
LND. 33-15	= LAND SURVEY VOLUME 33, PAGE 15
LOT 19-12	= LOT SURVEY VOLUME 19, PAGE 12
R.R. 8-29	= ROAD RECORD VOLUME 8, PAGE 29
R/W	= RIGHT OF WAY
C	= CENTERLINE
AC.	= ACRES
TWP.	= TOWNSHIP
TR.	= TRACT
IL	= INLOT

LINE LEGEND	
	Plat Boundary
	Property Line
	Lot Split Line
	Section Line
	Centerline
	Right-of-Way Line
	Corporation Line

SURVEY INDEX	
REC 28-26	
REC 30-32	

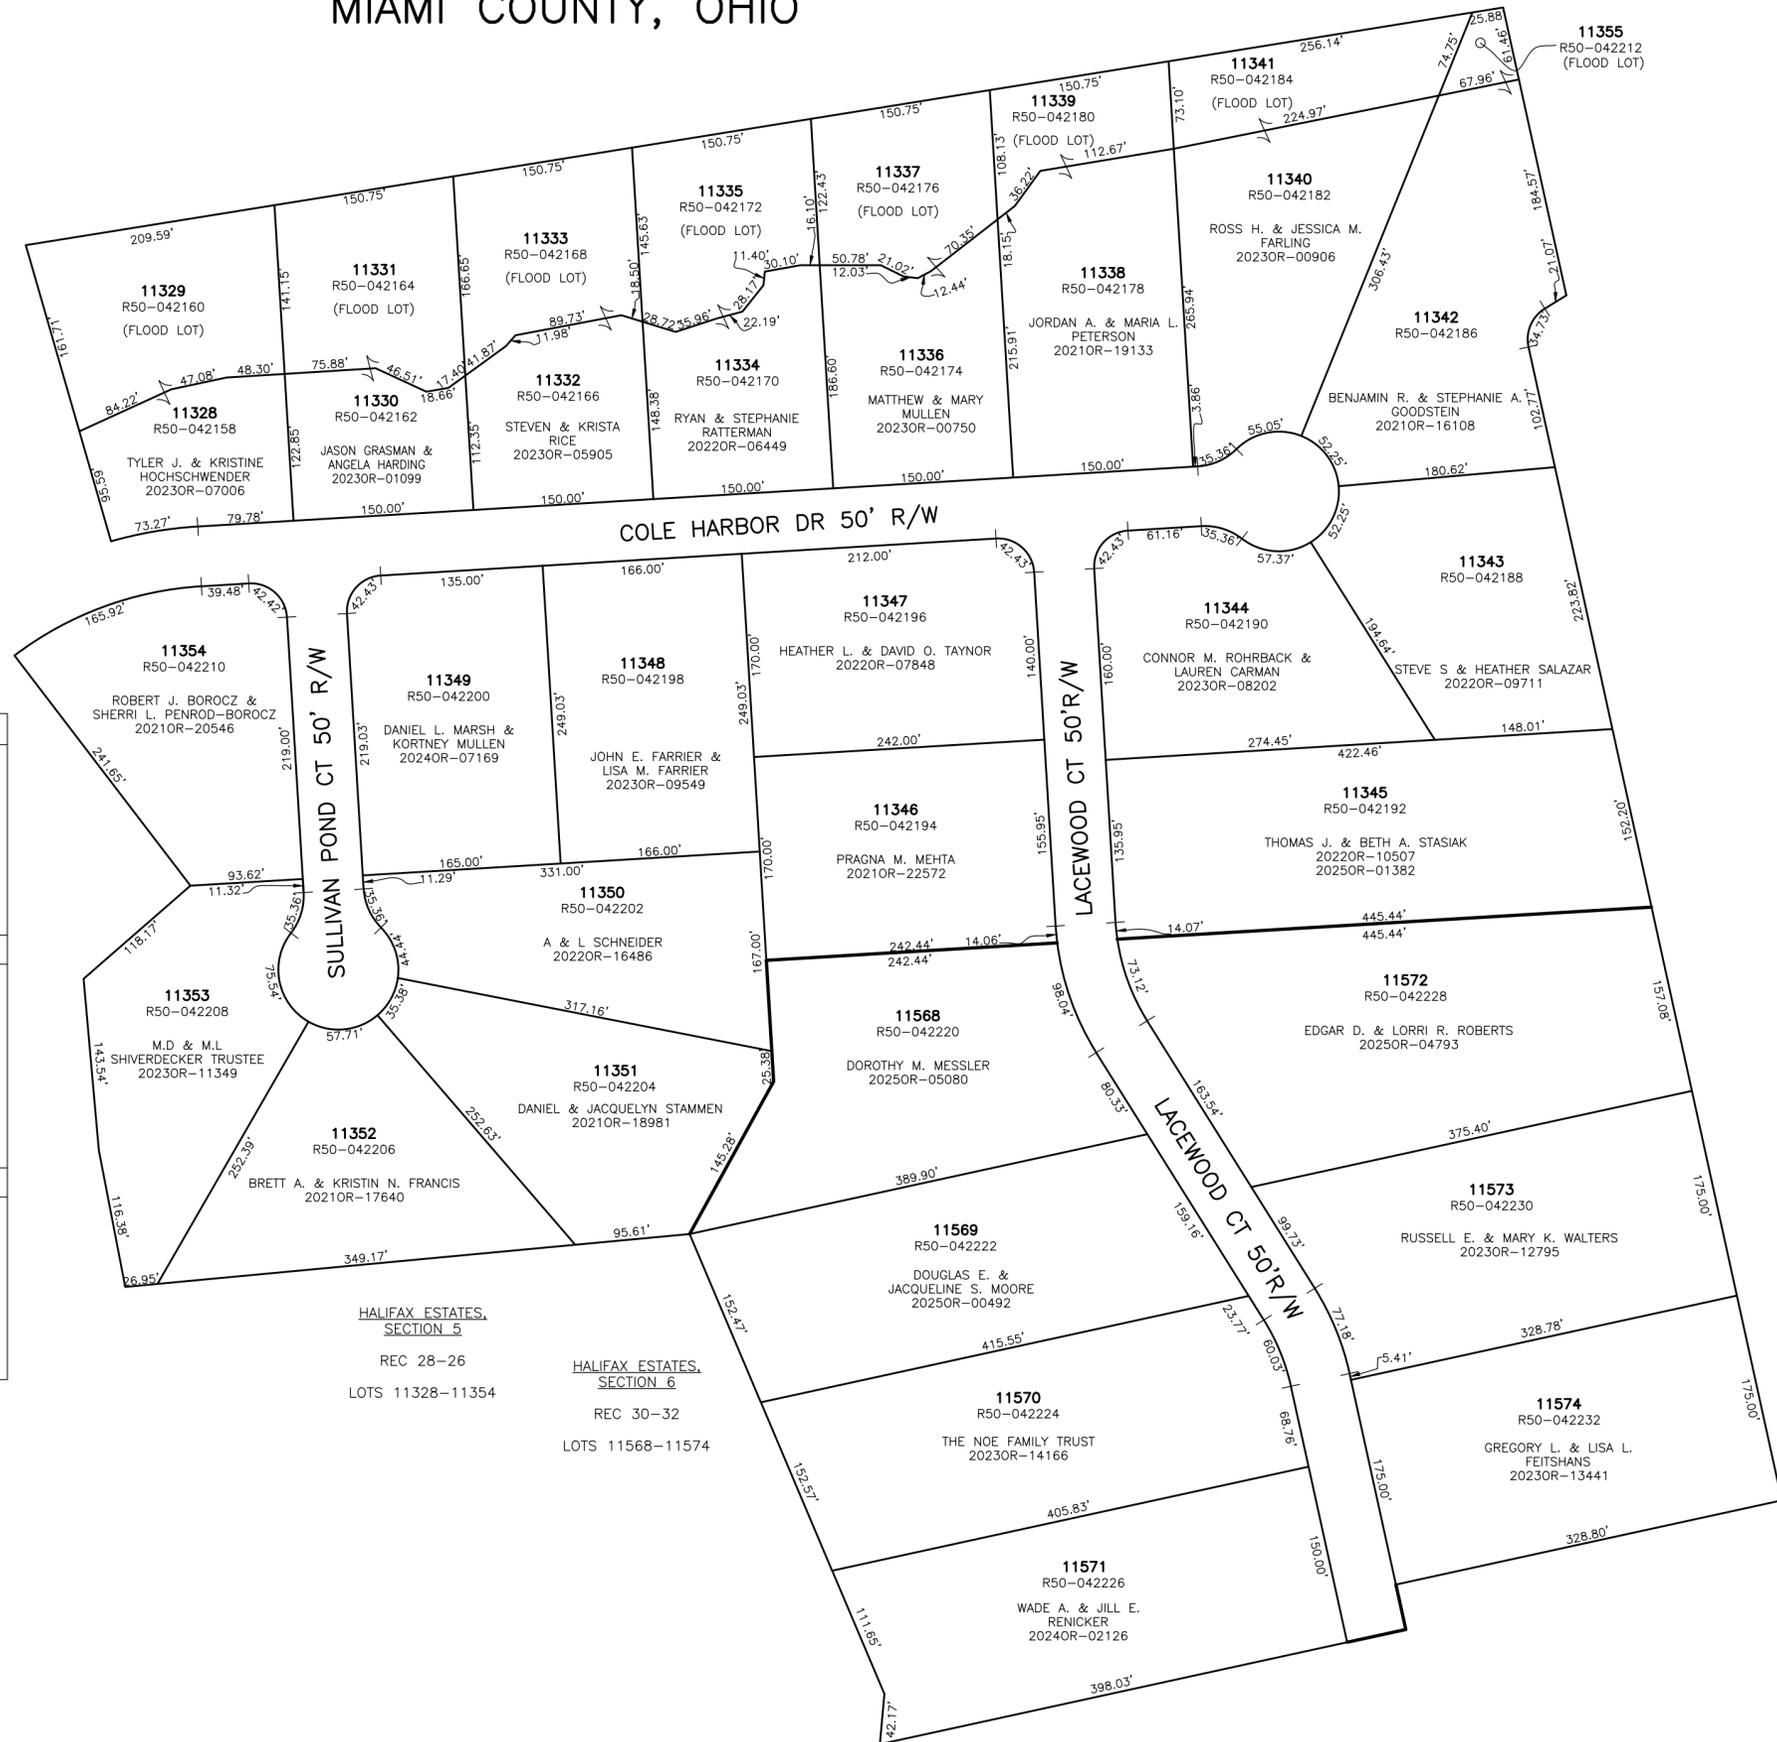

HALIFAX ESTATES,
SECTION 5
REC 28-26
LOTS 11328-11354

HALIFAX ESTATES,
SECTION 6
REC 30-32
LOTS 11568-11574