


NEWBERRY TOWNSHIP
MIAMI COUNTY, OHIO

SECTION 34 TOWN 10 RANGE 4
SOUTHEAST QUARTER

PARCEL NUMBER
H16-_____


PLAT 38-A

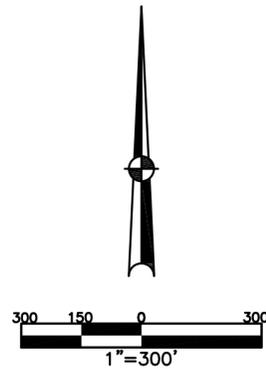

ABBREVIATION LEGEND	
2014OR-00759	= RECORDER'S DOCUMENT NUMBER
OR 406-509	= OFFICIAL RECORD 406 PAGE 509
D.B. 613-172	= DEED BOOK 613, PAGE 172
REC. 15-72	= RECORDER'S PLAT BOOK 15, PAGE 72
LND. 33-15	= LAND SURVEY VOLUME 33, PAGE 15
LOT 19-12	= LOT SURVEY VOLUME 19, PAGE 12
R.R. 8-29	= ROAD RECORD VOLUME 8, PAGE 29
R/W	= RIGHT OF WAY
CL	= CENTERLINE
AC.	= ACRES
TWP.	= TOWNSHIP
TR.	= TRACT
IL	= INLOT
OL	= OUTLOT

LINE LEGEND	
	Blow-up Boundary
	Property Line
	Lot Split Line
	Section Line
	Half-Section Line
	Centerline
	Right-of-Way Line
	Corporation Line

SURVEY INDEX	
LND. 10-200	LND. 25-117
LND. 11-150	LND. 26-158
LND. 11-151	LND. 27-84
LND. 12-1	LND. 28-98
LND. 12-153	LND. 33-3
LND. 15-122	LND. 36-124
LND. 17-32	LND. 37-161
LND. 19-138	LND. 54-55
LND. 23-173	LND. 57-169

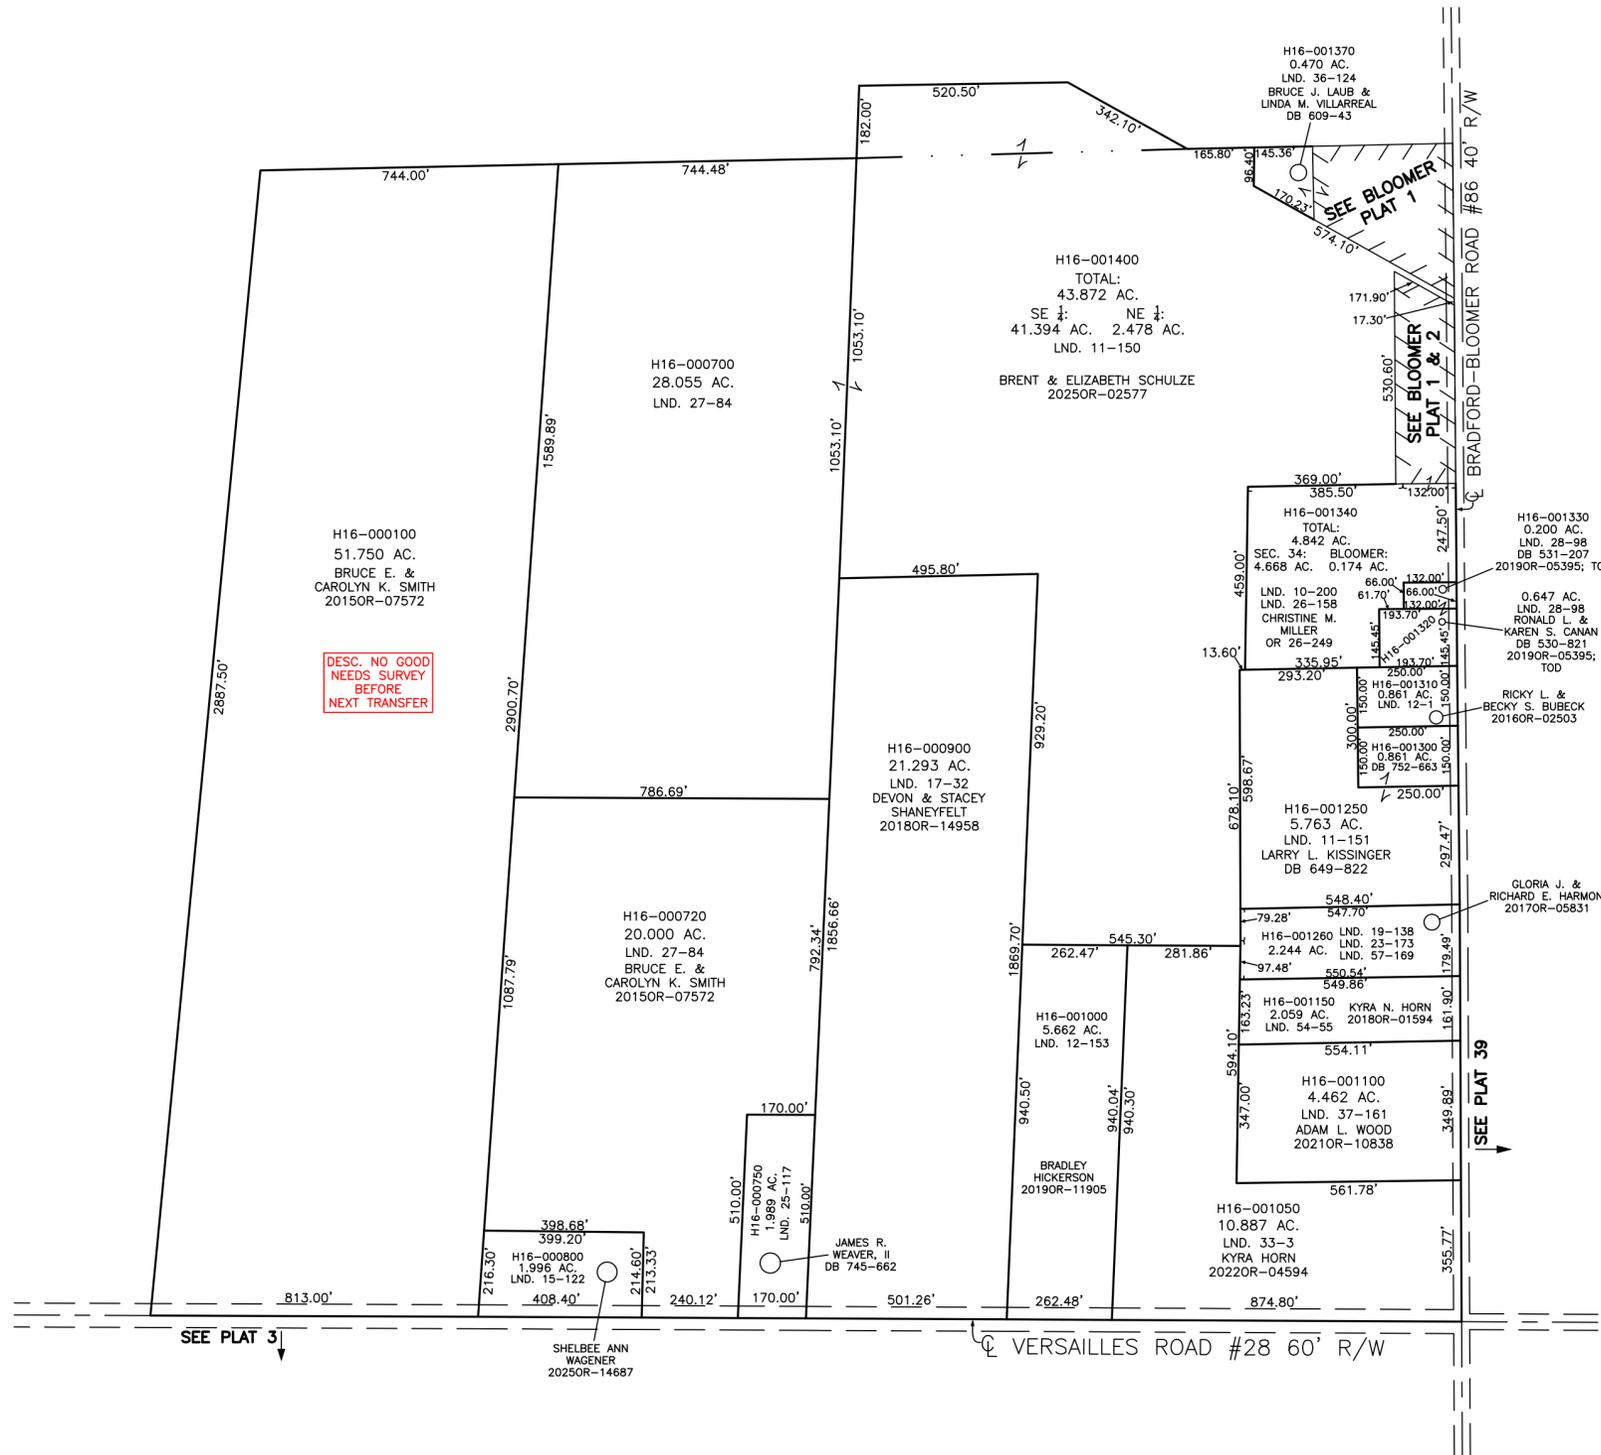

PREPARED BY: MIAMI COUNTY ENGINEER'S MAP DEPARTMENT
PAUL P. HUELSKAMP, P.E., P.S., COUNTY ENGINEER
DATE: DECEMBER 21, 2023 DCassel
REVISED: 12/19/2025 DCASSEL