


SCALE - 1" = 330'

RD. REC. 9-26  
REC. 24-13

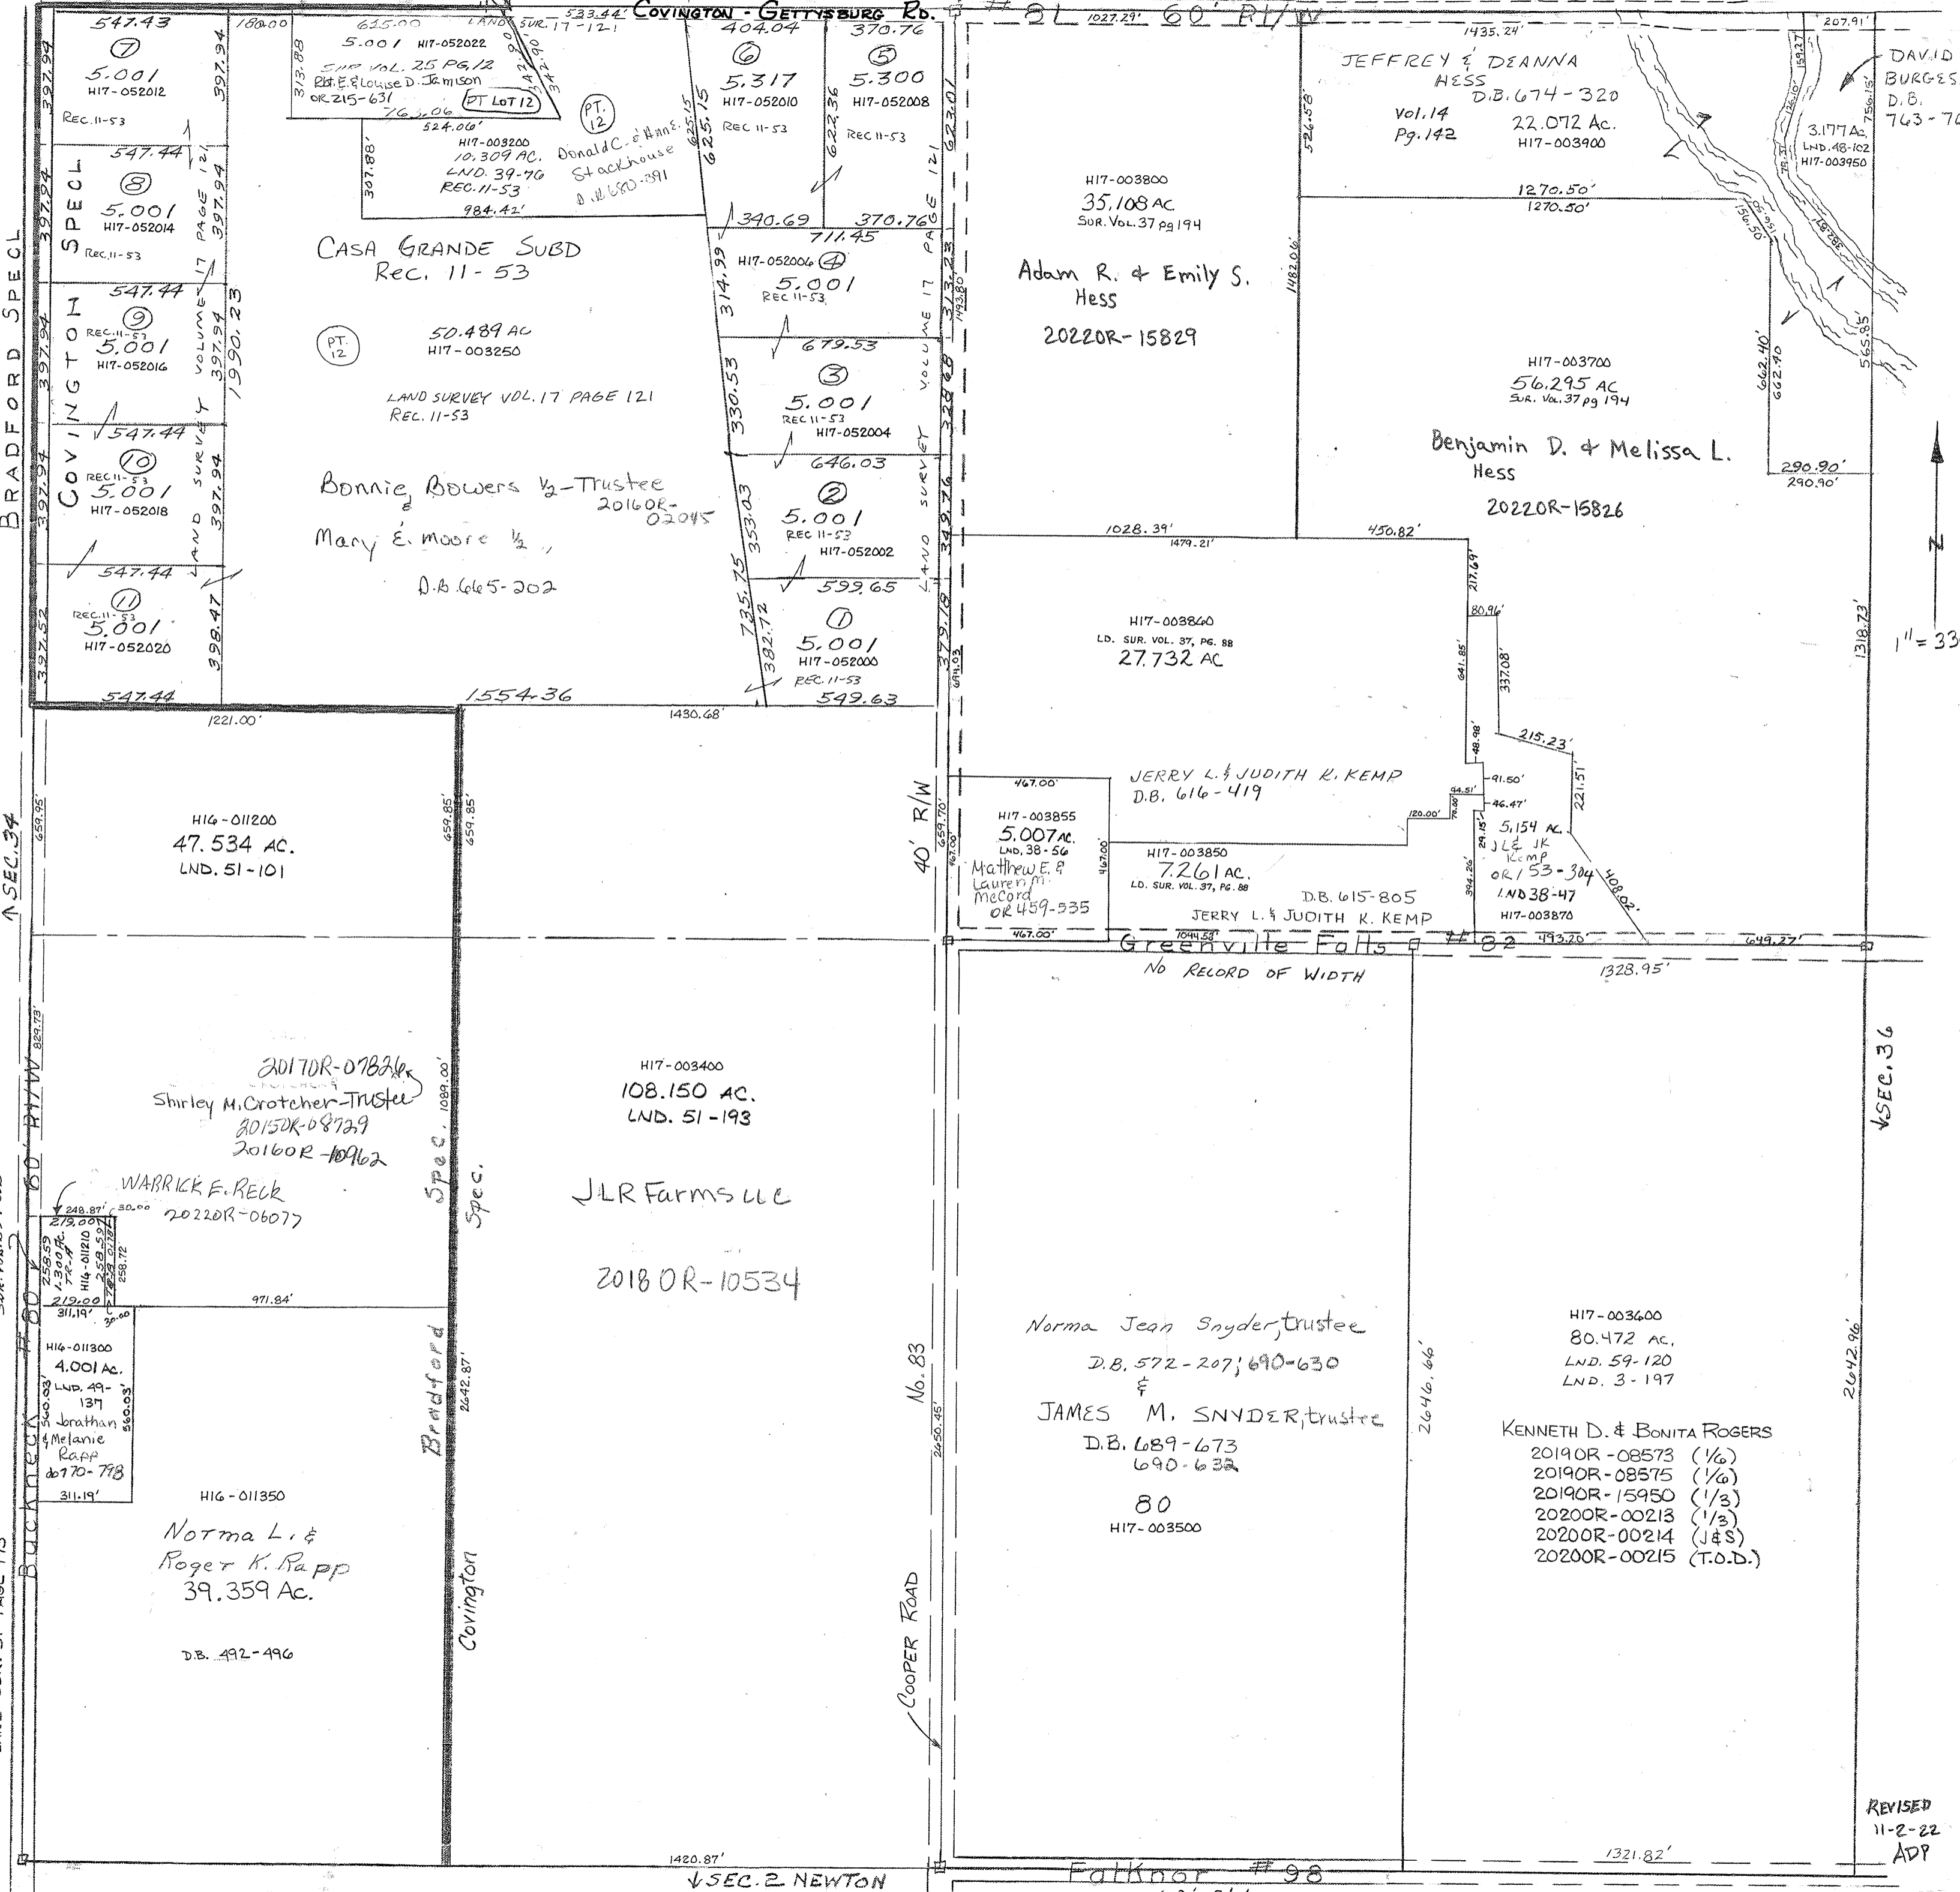

Surveys  
Vol. 3 page 197 - E 1/2 SE  
" 14 " 142 - NE PT NE  
" 17 " 121 - N, Pt. N.W.  
LAND SUR 39 PAGE 76 N.W. 1/4  
LAND SUR 48 PAGE 102  
LAND SUR. 51 PAGE 101  
LAND SUR. 51 PAGE 193

BRADFORD SPEC

SEC. 34

SEC. 29

BUCKNECK RD

BRADFORD

Section 35

Newberry Township

PLAT No 40

RD. REC. 9-26  
REC. 24-13

1" = 330'

SEC. 36

SEC. 36

REVISED  
11-2-22  
ADP

SEC. 2 NEWTON

Falkner # 98

60' R/W