


NEWBERRY TOWNSHIP
MIAMI COUNTY, OHIO

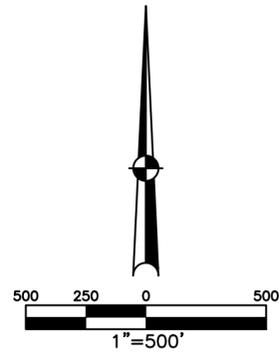

ABBREVIATION LEGEND	
2014OR-07759 =	RECORDER'S DOCUMENT NUMBER
OR 406-509 =	OFFICIAL RECORD 406 PAGE 509
D.B. 677-326 =	DEED BOOK 677, PAGE 326
REC. 18-87 =	RECORDER'S PLAT BOOK 18, PAGE 87
LND. 56-145 =	LAND SURVEY VOLUME 56, PAGE 145
LOT 24-200 =	LOT SURVEY VOLUME 24, PAGE 200
R.R. 8-18 =	ROAD RECORD VOLUME 8, PAGE 18
R/W	= RIGHT OF WAY
☉	= CENTERLINE
AC.	= ACRES
TWP.	= TOWNSHIP
TR.	= TRACT
②	= LOT CREATED BY RECORDER'S PLAT


LINE LEGEND	
	Blow-up Boundary
	Property Line
	Lot Split Line
	Section Line
	Centerline
	Right-of-Way Line
	Corporation Line

SURVEY INDEX	
NORTHEAST QUARTER	
LND. 36-71	
LND. 40-12	
LND. 47-31	
LND. 57-93	
SOUTHEAST QUARTER	
LND. 16-81	
LND. 20-159	
LND. 31-155	
LND. 41-157	
LND. 42-84	
LND. 43-8	
LND. 63-64	
SOUTHWEST QUARTER	
LND. 3-196	
LND. 8-22	
LND. 29-176	
LND. 52-65	
LND. 53-114	
NORTHWEST QUARTER	
LND. 2-136	
LND. 41-41	
LND. 57-93	

SECTION 36 TOWN 10 RANGE 4

PARCEL NUMBER
H17-_____

PLAT 42

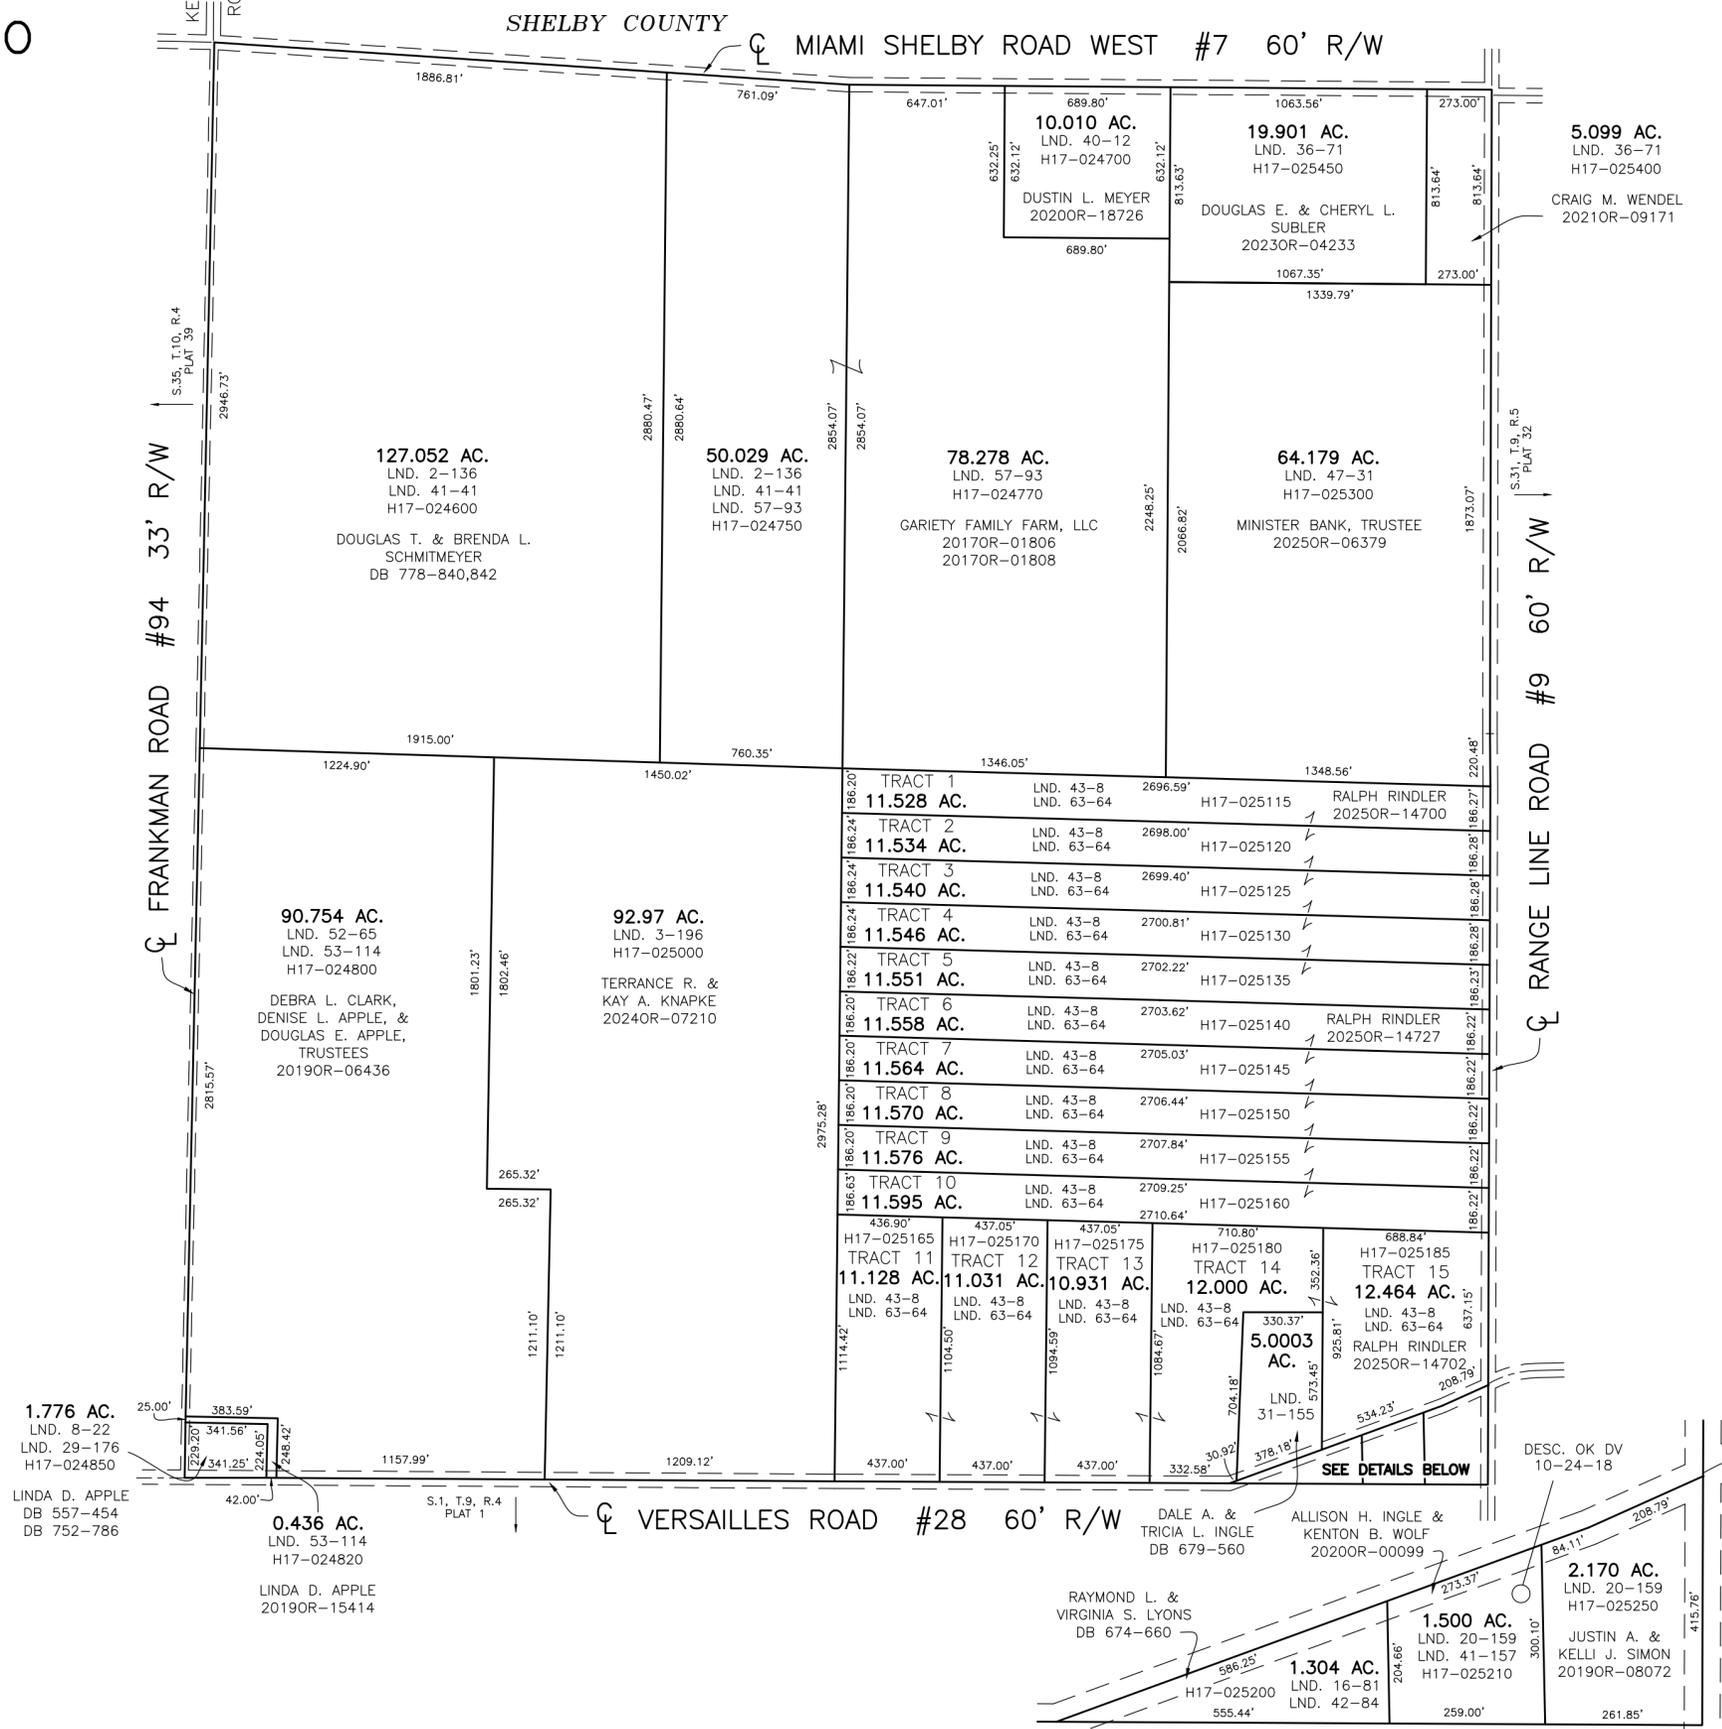

PREPARED BY: MIAMI COUNTY ENGINEER'S MAP DEPARTMENT
PAUL P. HUELSKAMP, P.E., P.S., COUNTY ENGINEER
DATE: AUGUST 14, 2017 DS
REVISED: December 23, 2025 APALMER

DETAIL: 1"=200'