


NEWBERRY TOWNSHIP
MIAMI COUNTY, OHIO

SECTION 4 TOWN 8 RANGE 5

PARCEL NUMBER
H17-_____

PLAT 4

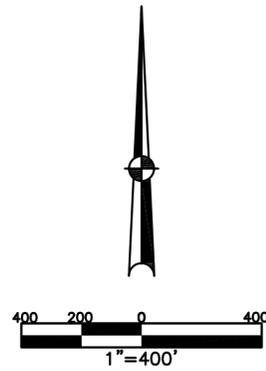

ABBREVIATION LEGEND	
20140R-00759	= RECORDER'S DOCUMENT NUMBER
OR 406-509	= OFFICIAL RECORD 406 PAGE 509
D.B. 613-172	= DEED BOOK 613, PAGE 172
REC. 15-72	= RECORDER'S PLAT BOOK 15, PAGE 72
LND. 33-15	= LAND SURVEY VOLUME 33, PAGE 15
LOT 19-12	= LOT SURVEY VOLUME 19, PAGE 12
R.R. 8-29	= ROAD RECORD VOLUME 8, PAGE 29
R/W	= RIGHT OF WAY
CL	= CENTERLINE
AC.	= ACRES
TWP.	= TOWNSHIP
TR.	= TRACT
IL	= INLOT
OL	= OUTLOT


LINE LEGEND	
	Blow-up Boundary
	Property Line
	Lot Split Line
	Section Line
	Half-Section Line
	Centerline
	Right-of-Way Line
	Corporation Line

SURVEY INDEX	
NORTHEAST QUARTER	
LND. 3-184	
LND. 13-1	
LND. 13-67	
LND. 30-109	
LND. 40-78	
LND. 48-158	
LND. 55-79	
SOUTHEAST QUARTER	
LND. 11-95	
LND. 20-86	
LND. 30-109	
LND. 35-16	
LND. 51-90	
LND. 55-79	
SOUTHWEST QUARTER	
LND. 4-283	
LND. 46-184	
LND. 61-66	
NORTHWEST QUARTER	
LND. 3-374	
LND. 4-283	
LND. 22-175	
LND. 32-150	
LND. 51-157	
LND. 53-128	
LND. 59-178	

PREPARED BY: MIAMI COUNTY ENGINEER'S MAP DEPARTMENT
PAUL P. HUELSKAMP, P.E., P.S., COUNTY ENGINEER

DATE: May 12, 2023 DCosset

REVISED: 12/24/2025 JBOGART

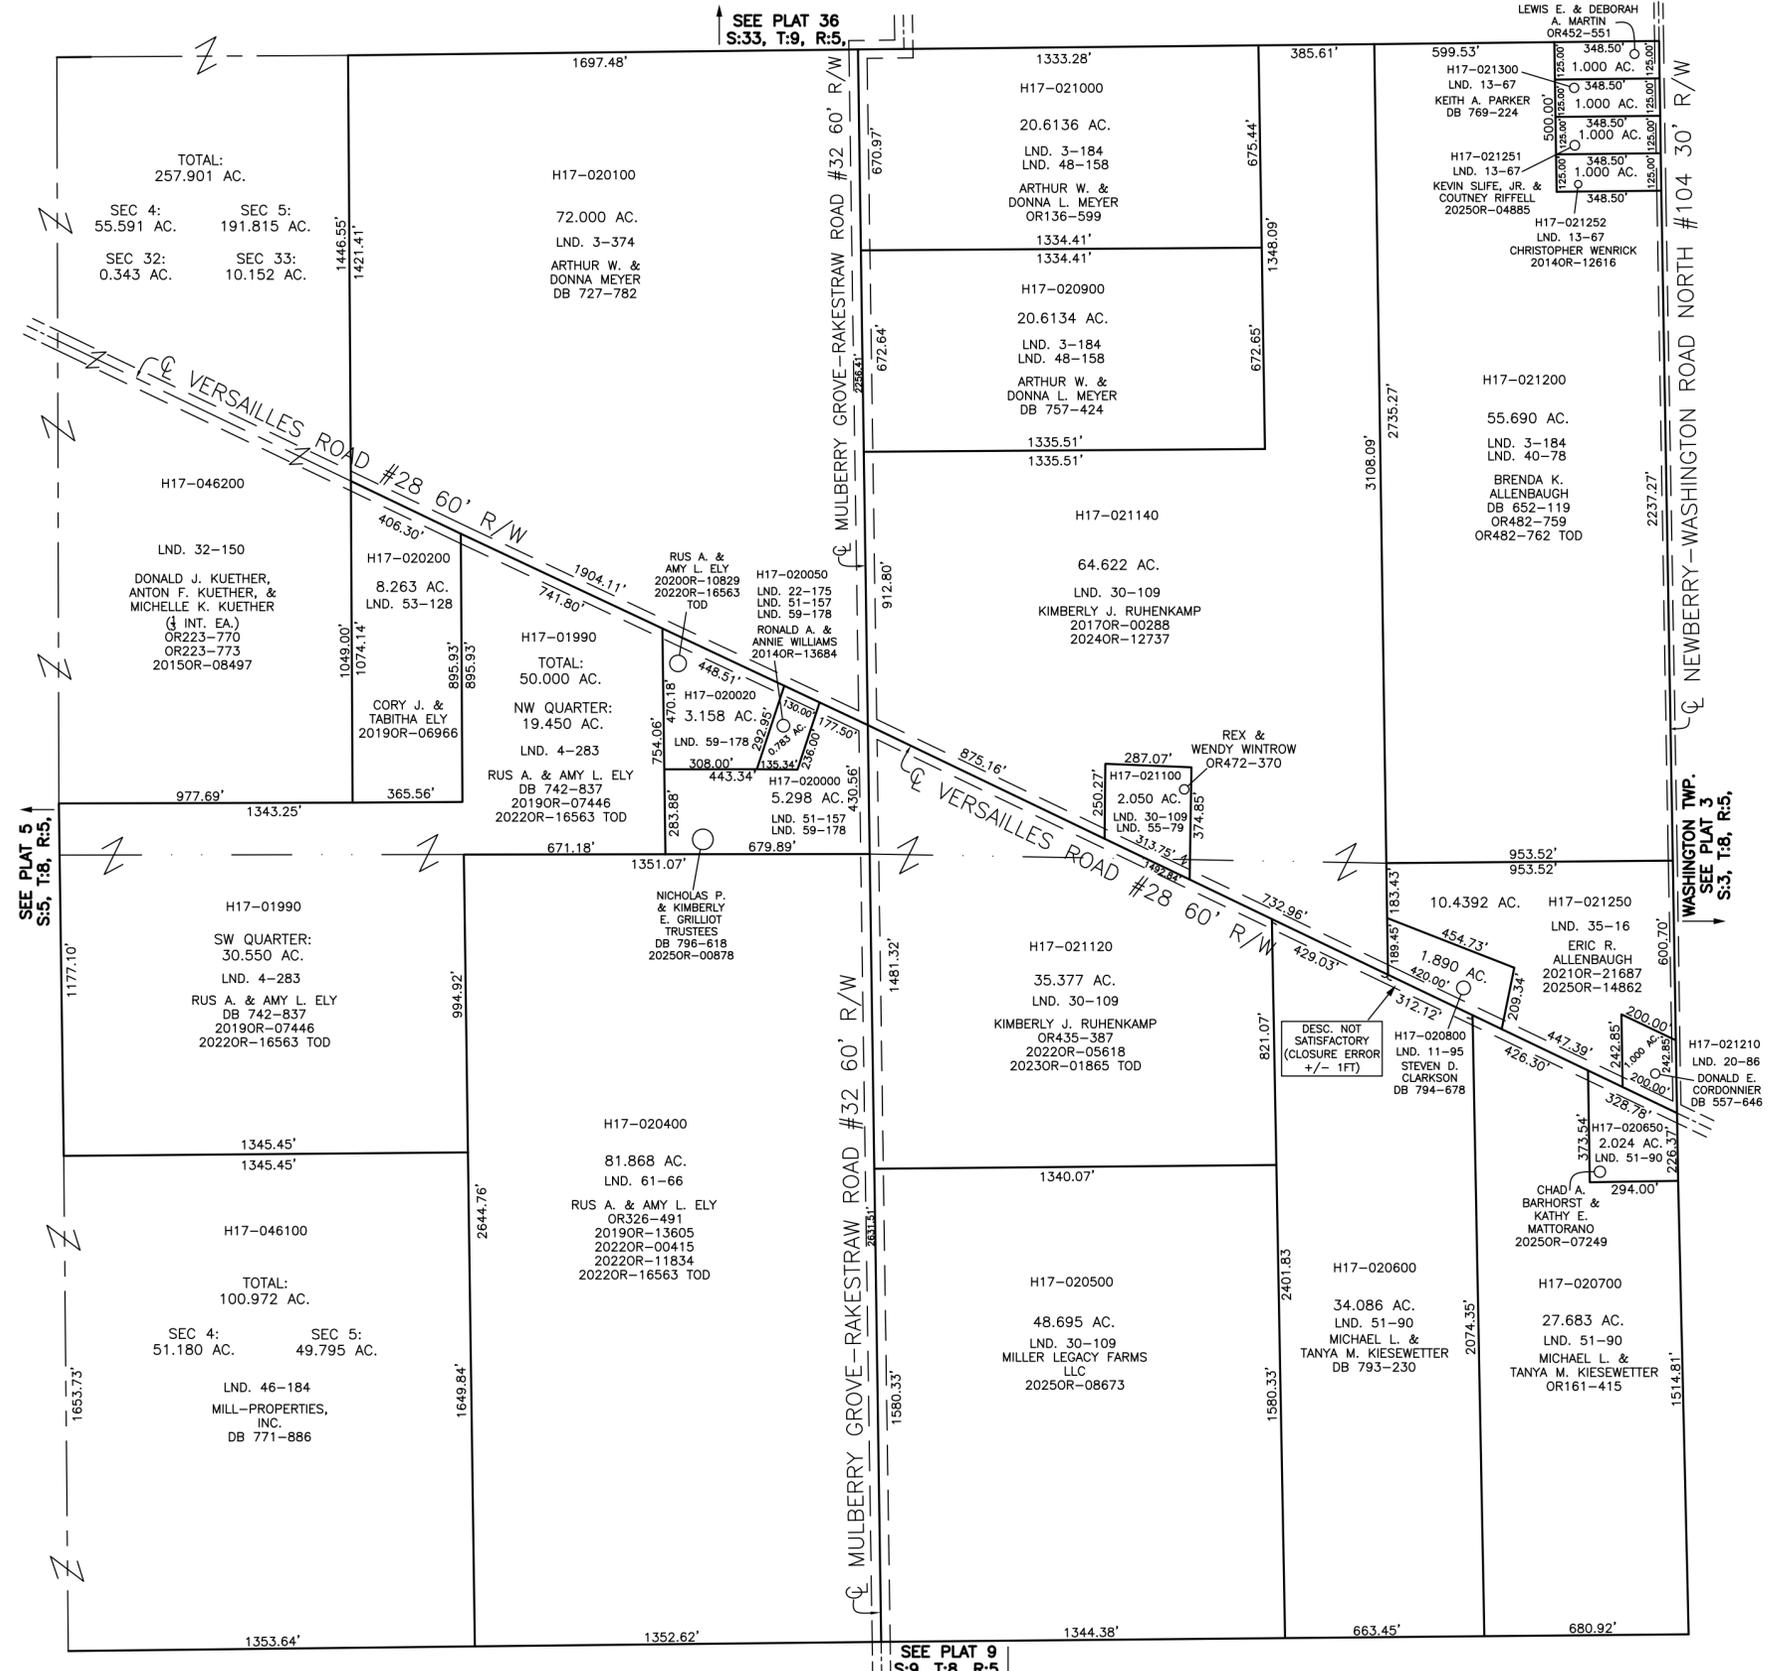

SEE PLAT 9
S:9, T:8, R:5