


NEWBERRY TOWNSHIP  
MIAMI COUNTY, OHIO

SECTION 5 TOWN 8 RANGE 5

PARCEL NUMBER  
H17-\_\_\_\_\_

PLAT 5

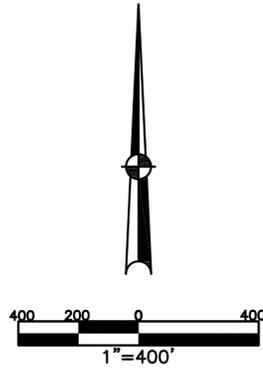

ABBREVIATION LEGEND	
20140R-00759	= RECORDER'S DOCUMENT NUMBER OR 406-509
D.B. 613-172	= OFFICIAL RECORD 406 PAGE 509 DEED BOOK 613, PAGE 172
REC. 15-72	= RECORDER'S PLAT BOOK 15, PAGE 72
LND. 33-15	= LAND SURVEY VOLUME 33, PAGE 15
LOT 19-12	= LOT SURVEY VOLUME 19, PAGE 12
R.R. 8-29	= ROAD RECORD VOLUME 8, PAGE 29
R/W	= RIGHT OF WAY
CL	= CENTERLINE
AC.	= ACRES
TWP.	= TOWNSHIP
TR.	= TRACT
IL	= INLOT
OL	= OUTLOT


  

LINE LEGEND	
	Blow-up Boundary
	Property Line
	Lot Split Line
	Section Line
	Half-Section Line
	Centerline
	Right-of-Way Line
	Corporation Line

SURVEY INDEX	
NORTHEAST QUARTER	
LND. 32-150	
SOUTHEAST QUARTER	
LND. 3-406	
LND. 32-150	
LND. 46-184	
LND. 61-190	
SOUTHWEST QUARTER	
LND. 33-173	
LND. 34-106	
LND. 45-34	
LND. 61-190	
NORTHWEST QUARTER	
LND. 8-73	
LND. 11-38	
LND. 37-113	
LND. 37-186	

PREPARED BY: MIAMI COUNTY ENGINEER'S MAP DEPARTMENT  
PAUL P. HUELSKAMP, P.E., P.S., COUNTY ENGINEER  
DATE: May 25, 2023 DCosset  
REVISED: 9/4/2025 TCROWTHER

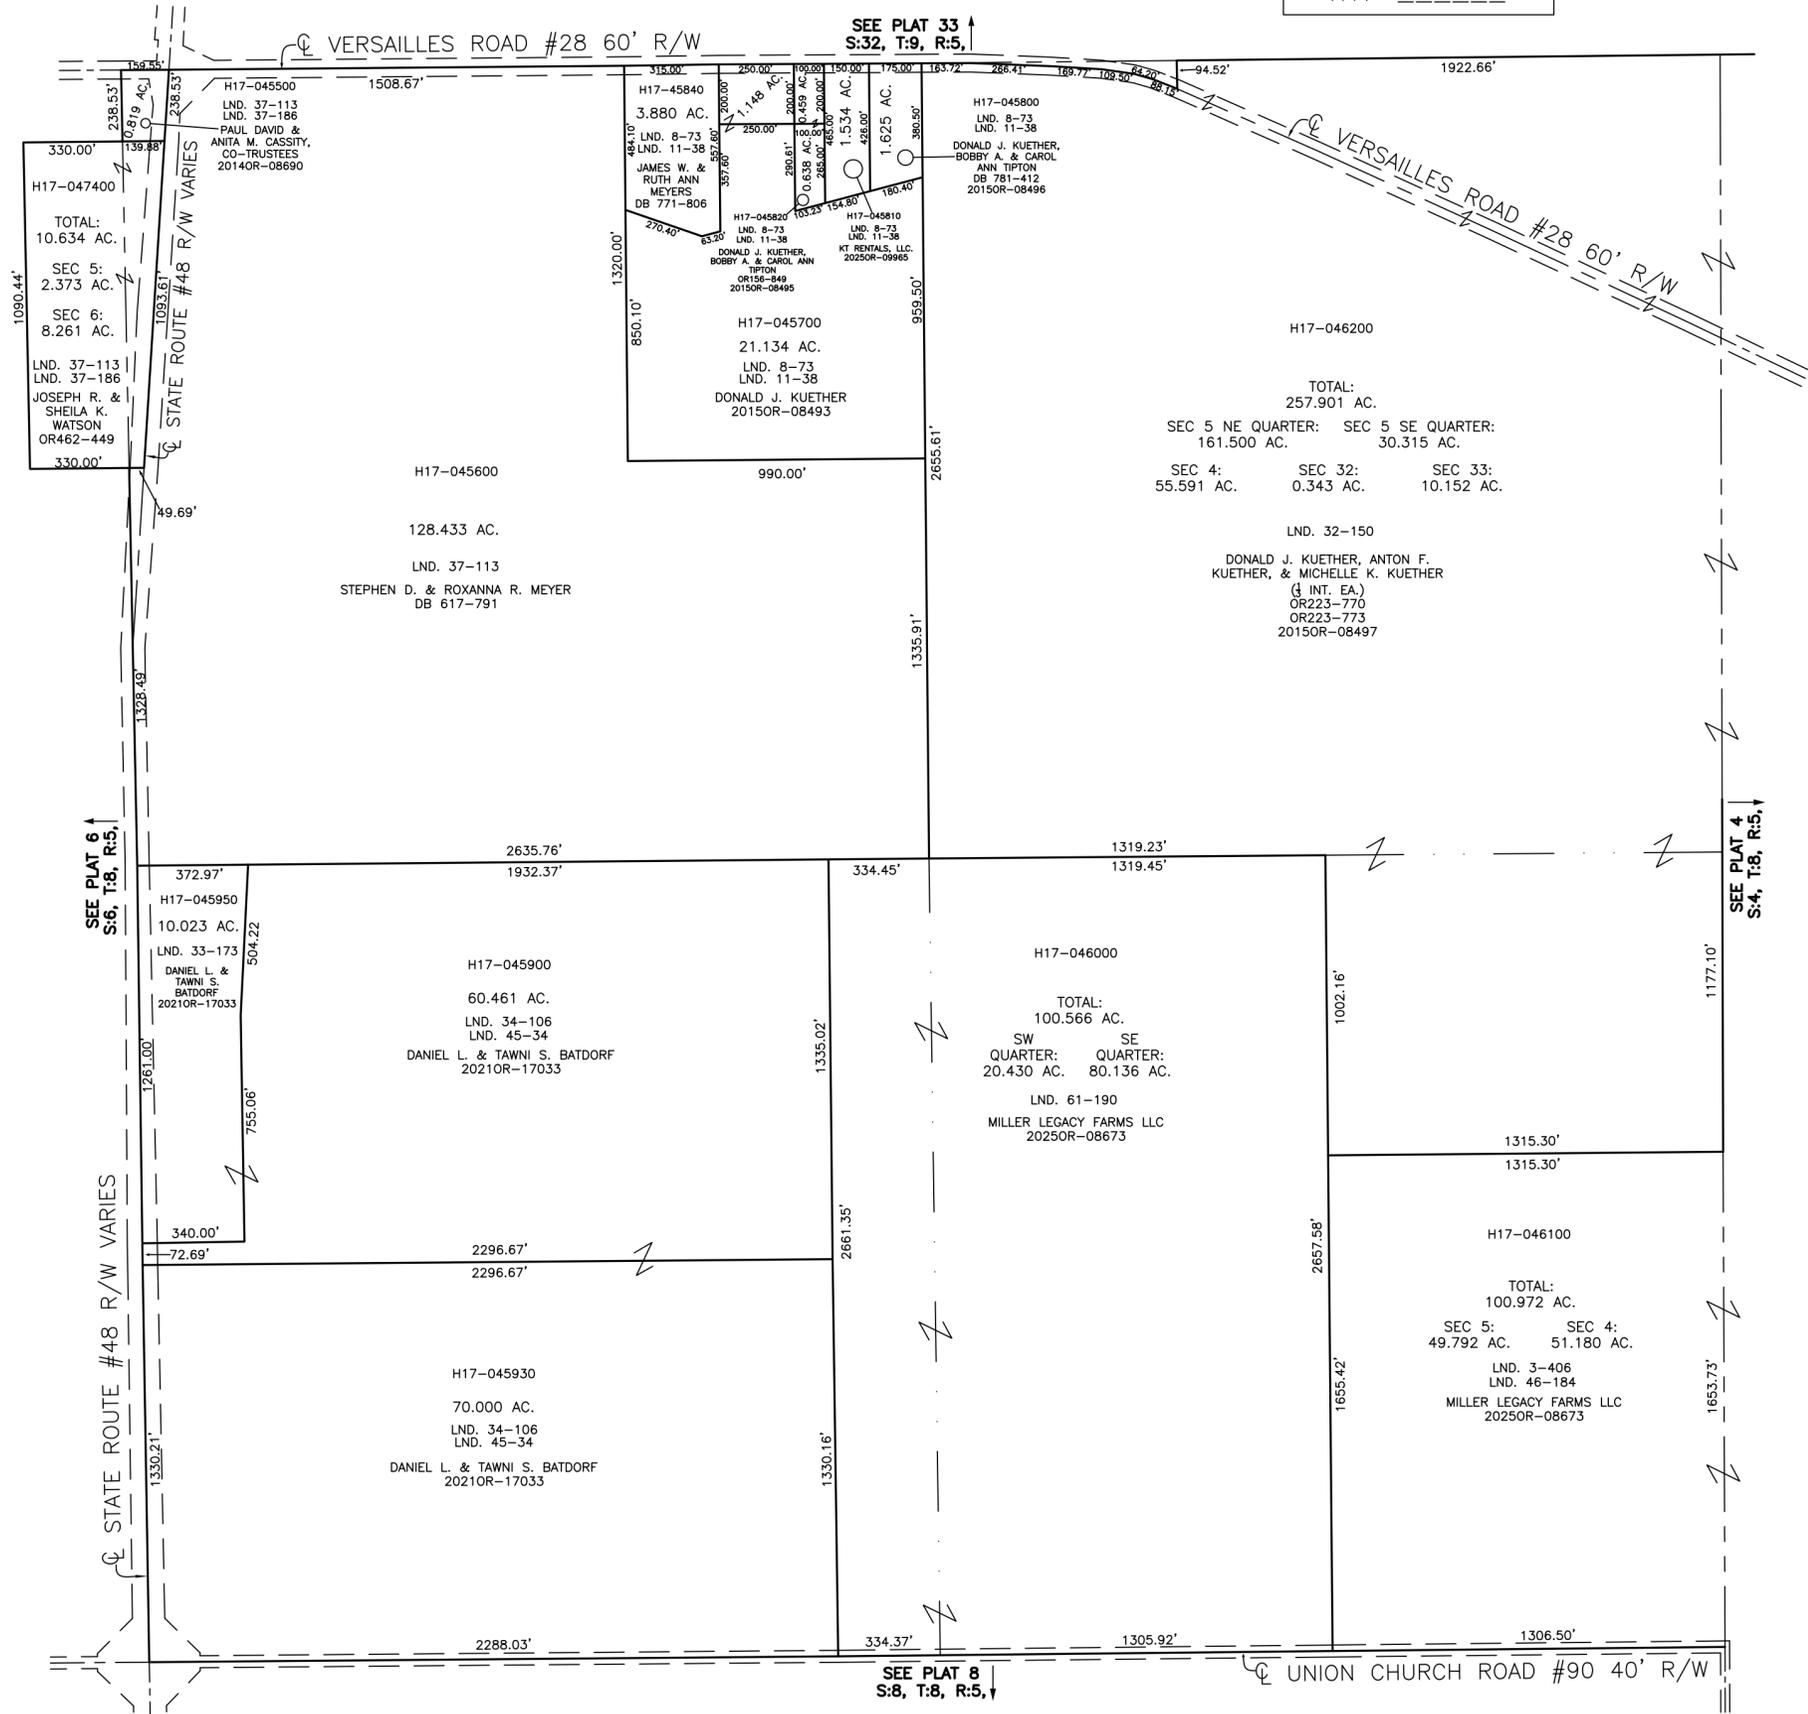

SEE PLAT 33  
S:32, T:9, R:5, ↑

SEE PLAT 6  
S:6, T:8, R:5, ↑

SEE PLAT 4  
S:4, T:8, R:5, ↑

SEE PLAT 8  
S:8, T:8, R:5, ↑