


NEWBERRY TOWNSHIP  
MIAMI COUNTY, OHIO

SECTION 6 TOWN 8 RANGE 5

PARCEL NUMBER  
H17-\_\_\_\_\_

PLAT 6

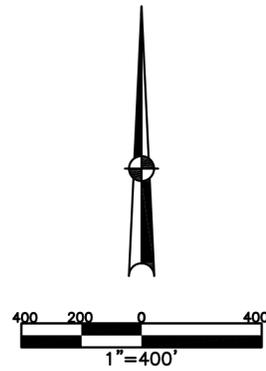

ABBREVIATION LEGEND	
2014OR-00759	= RECORDER'S DOCUMENT NUMBER OR 406-509 = OFFICIAL RECORD 406 PAGE 509
D.B. 613-172	= DEED BOOK 613, PAGE 172
REC. 15-72	= RECORDER'S PLAT BOOK 15, PAGE 72
LND. 33-15	= LAND SURVEY VOLUME 33, PAGE 15
LOT 19-12	= LOT SURVEY VOLUME 19, PAGE 12
R.R. 8-29	= ROAD RECORD VOLUME 8, PAGE 29
R/W	= RIGHT OF WAY
C	= CENTERLINE
AC.	= ACRES
TWP.	= TOWNSHIP
TR.	= TRACT
IL	= INLOT
OL	= OUTLOT


  

LINE LEGEND	
	Blow-up Boundary
	Property Line
	Lot Split Line
	Section Line
	Half-Section Line
	Centerline
	Right-of-Way Line
	Corporation Line

SURVEY INDEX	
NORTHEAST QUARTER	
LND. 15-96	
LND. 31-195	
LND. 36-166	
LND. 37-71	
LND. 37-113	
LND. 37-186	
LND. 52-4	
SOUTHEAST QUARTER	
LND. 25-89	
LND. 27-88	
LND. 43-185	
LND. 54-176	
LND. 57-175	
SOUTHWEST QUARTER	
LND. 23-71	
LND. 31-70	
LND. 33-2	
LND. 41-43	
LND. 41-57	
NORTHWEST QUARTER	
LND. 33-2	

PREPARED BY: MIAMI COUNTY ENGINEER'S MAP DEPARTMENT  
PAUL P. HUELSKAMP, P.E., P.S., COUNTY ENGINEER  
DATE: May 30, 2023 DCossett  
REVISED: 9/25/2025 TCROWTHER

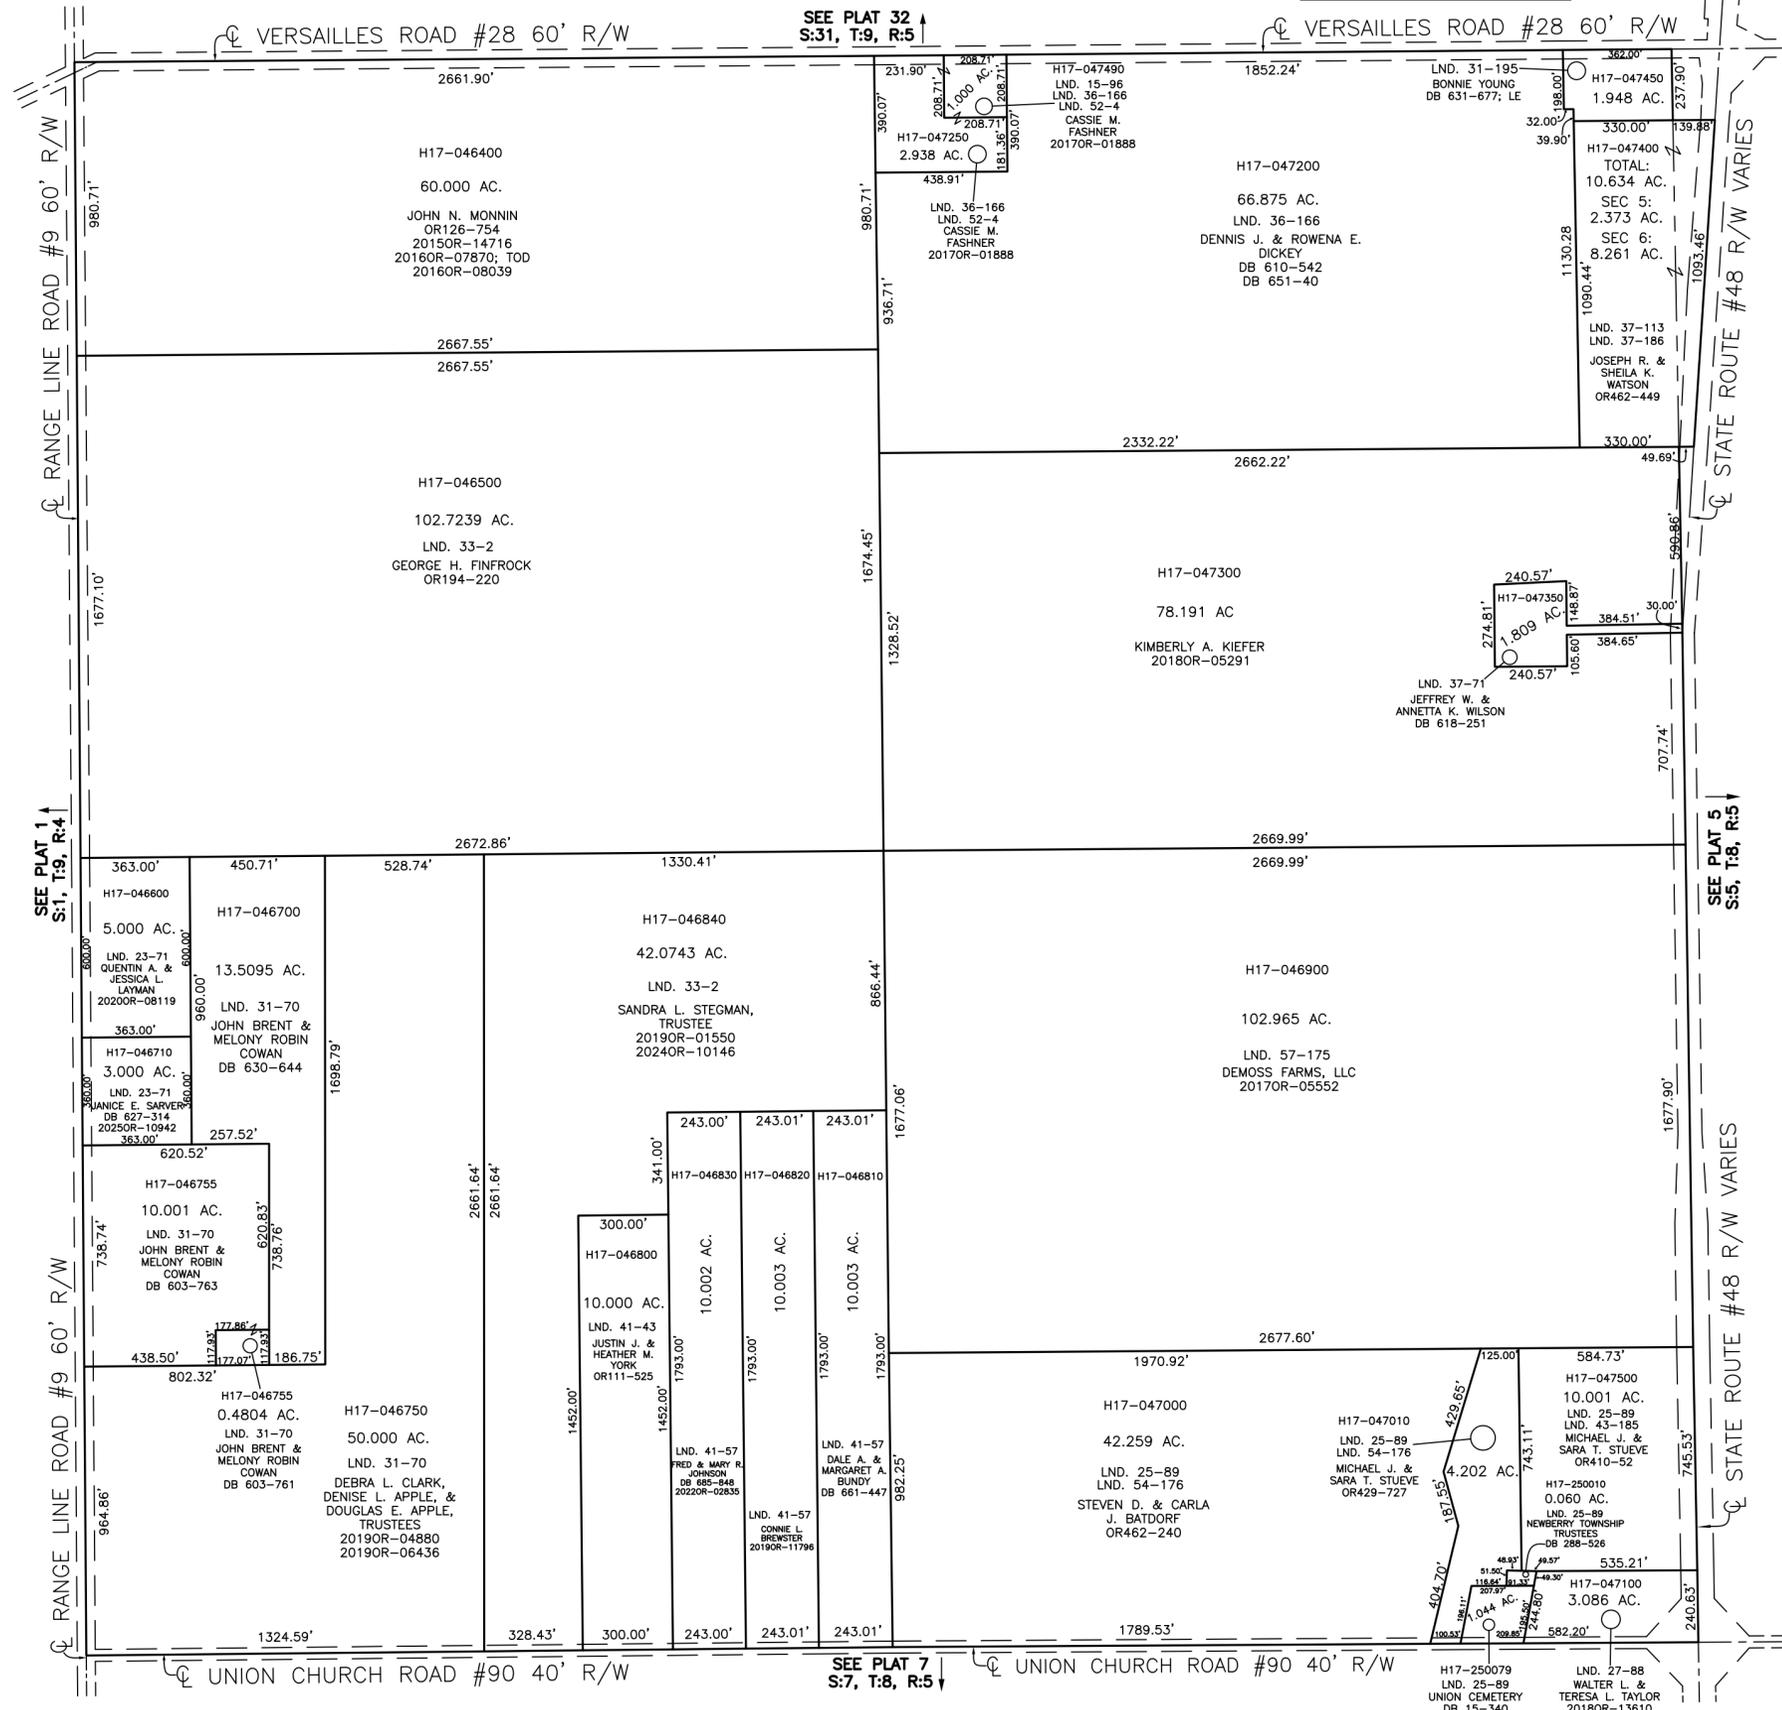

SEE PLAT 32  
S:31, T:9, R:5

SEE PLAT 1  
S:1, T:9, R:4

SEE PLAT 5  
S:5, T:8, R:5

SEE PLAT 7  
S:7, T:8, R:5