


NEWBERRY TOWNSHIP
MIAMI COUNTY, OHIO

SECTION 7 TOWN 8 RANGE 5

PARCEL NUMBER
H17-_____

PLAT 7

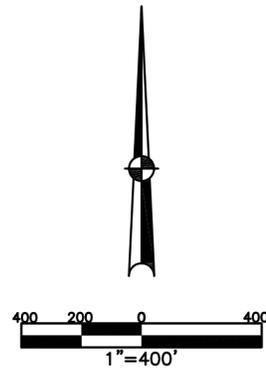

#	DIMENSION
L1	46.61'
L2	124.18'
L3	39.67'

ABBREVIATION LEGEND

20140R-00759	=	RECORDER'S DOCUMENT NUMBER OR 406-509	=	OFFICIAL RECORD 406 PAGE 509
D.B. 613-172	=	DEED BOOK 613, PAGE 172		
REC. 15-72	=	RECORDER'S PLAT BOOK 15, PAGE 72		
LND. 33-15	=	LAND SURVEY VOLUME 33, PAGE 15		
LOT 19-12	=	LOT SURVEY VOLUME 19, PAGE 12		
R.R. 8-29	=	ROAD RECORD VOLUME 8, PAGE 29		
R/W	=	RIGHT OF WAY		
C	=	CENTERLINE		
AC.	=	ACRES		
TWP.	=	TOWNSHIP		
TR.	=	TRACT		
IL	=	INLOT		
OL	=	OUTLOT		

LINE LEGEND

	Blow-up Boundary
	Property Line
	Lot Split Line
	Section Line
	Half-Section Line
	Centerline
	Right-of-Way Line
	Corporation Line


SURVEY INDEX

NORTHEAST QUARTER	
LND. 49-133	
LND. 54-163	
SOUTHEAST QUARTER	
LND. 28-61	
LND. 53-102	
LND. 53-159	
LND. 57-125	
SOUTHWEST QUARTER	
LND. 27-65	
LND. 28-97	
LND. 32-132	
LND. 32-192	
LND. 46-65	
LND. 60-105	
NORTHWEST QUARTER	
LND. 3-272	LND. 62-68
LND. 7-139	
LND. 14-130	
LND. 25-173	
LND. 33-13	
LND. 34-114	
LND. 51-92	
LND. 56-28	
LND. 57-145	
LND. 61-33	

PREPARED BY: MIAMI COUNTY ENGINEER'S MAP DEPARTMENT
PAUL P. HUELSKAMP, P.E., P.S., COUNTY ENGINEER

DATE: June 02, 2023 DCassel

REVISED: 2/11/2026 DCASSEL

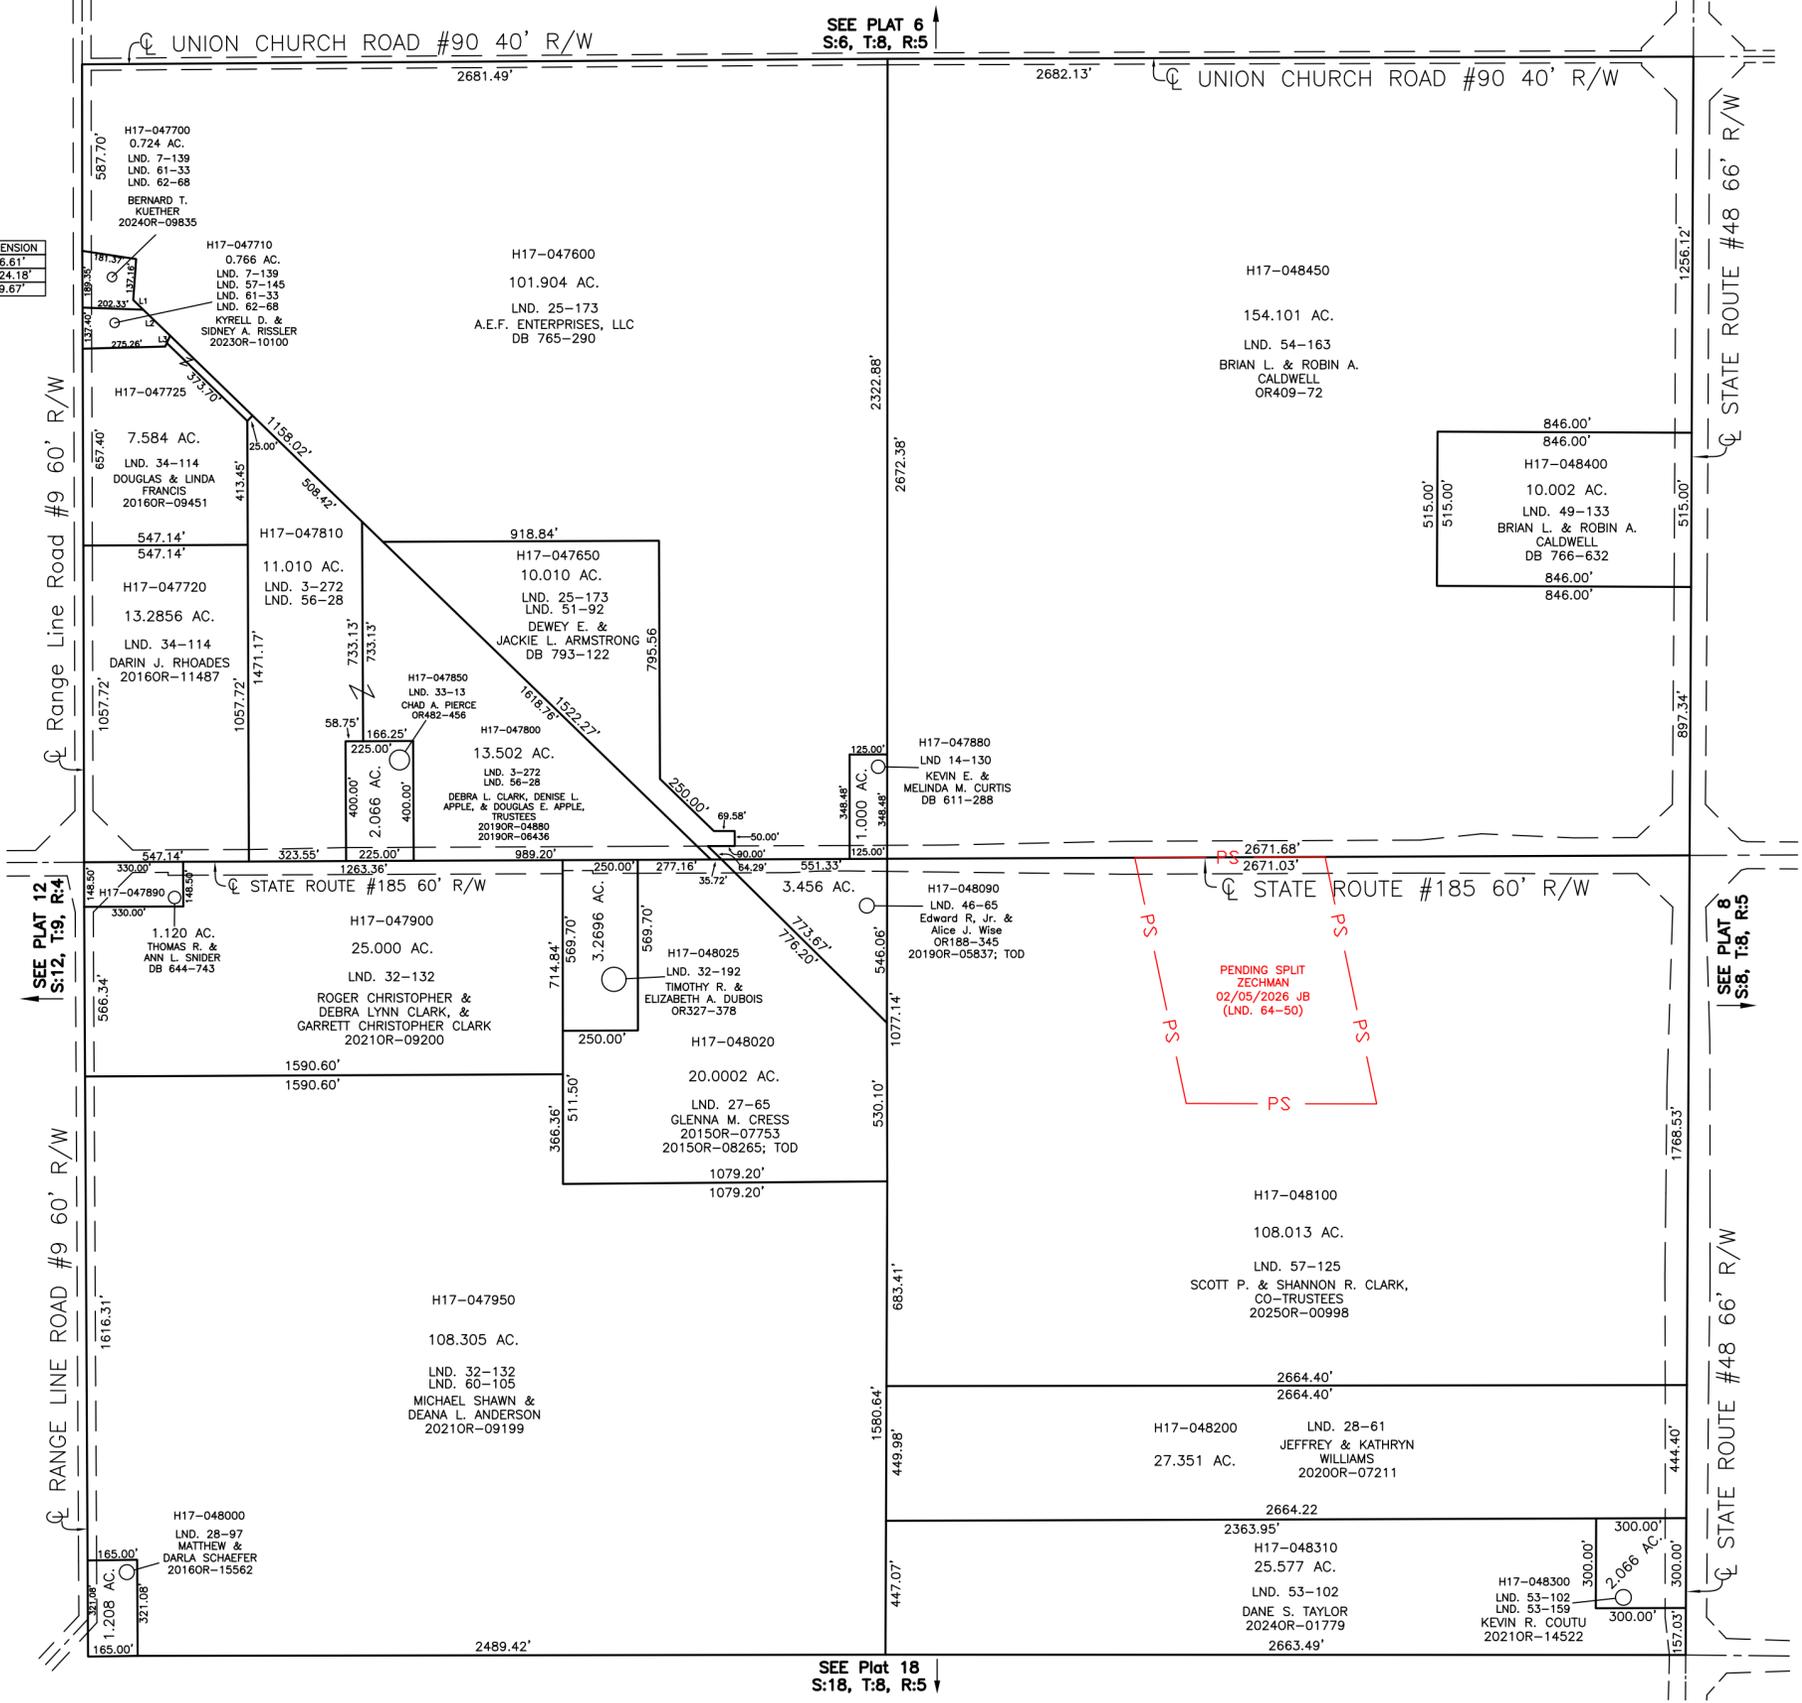

SEE PLAT 18
S:18, T:8, R:5