


NEWBERRY TOWNSHIP
MIAMI COUNTY, OHIO

SECTION 9 TOWN 8 RANGE 5

PARCEL NUMBER
H17-_____


PLAT 9

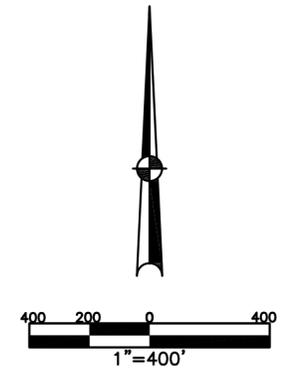

ABBREVIATION LEGEND	
2014OR-00759	= RECORDER'S DOCUMENT NUMBER
OR 406-509	= OFFICIAL RECORD 406 PAGE 509
D.B. 613-172	= DEED BOOK 613, PAGE 172
REC. 15-72	= RECORDER'S PLAT BOOK 15, PAGE 72
LND. 33-15	= LAND SURVEY VOLUME 33, PAGE 15
LOT 19-12	= LOT SURVEY VOLUME 19, PAGE 12
R.R. 8-29	= ROAD RECORD VOLUME 8, PAGE 29
R/W	= RIGHT OF WAY
C	= CENTERLINE
AC.	= ACRES
TWP.	= TOWNSHIP
TR.	= TRACT
IL	= INLOT
OL	= OUTLOT

LINE LEGEND	
	Blow-up Boundary
	Property Line
	Lot Split Line
	Section Line
	Centerline
	Right-of-Way Line
	Corporation Line

SURVEY INDEX	
NORTHEAST QUARTER	
LND. 3-346	
LND. 28-17	
LND. 30-107	
LND. 34-88	
LND. 39-170	
LND. 55-155	
LND. 61-89	
SOUTHEAST QUARTER	
LND. 5-91	LND. 25-59
LND. 8-37	LND. 26-101
LND. 9-3	LND. 50-132
LND. 14-35	LND. 55-168
LND. 14-159	
LND. 15-5	
LND. 16-82	
LND. 21-14	
LND. 21-54	
LND. 25-58	
SOUTHWEST QUARTER	
LND. 4-293	
LND. 11-35	
LND. 19-178	
LND. 28-181	
LND. 37-97	
LND. 41-87	
LND. 42-79	
LND. 45-186	
LND. 50-132	
NORTHWEST QUARTER	
LND. 4-64	
LND. 6-175	
LND. 11-142	
LND. 14-71	
LND. 26-136	
LND. 35-162	
LND. 42-79	
LND. 46-3	
LND. 50-22	
LND. 55-84	

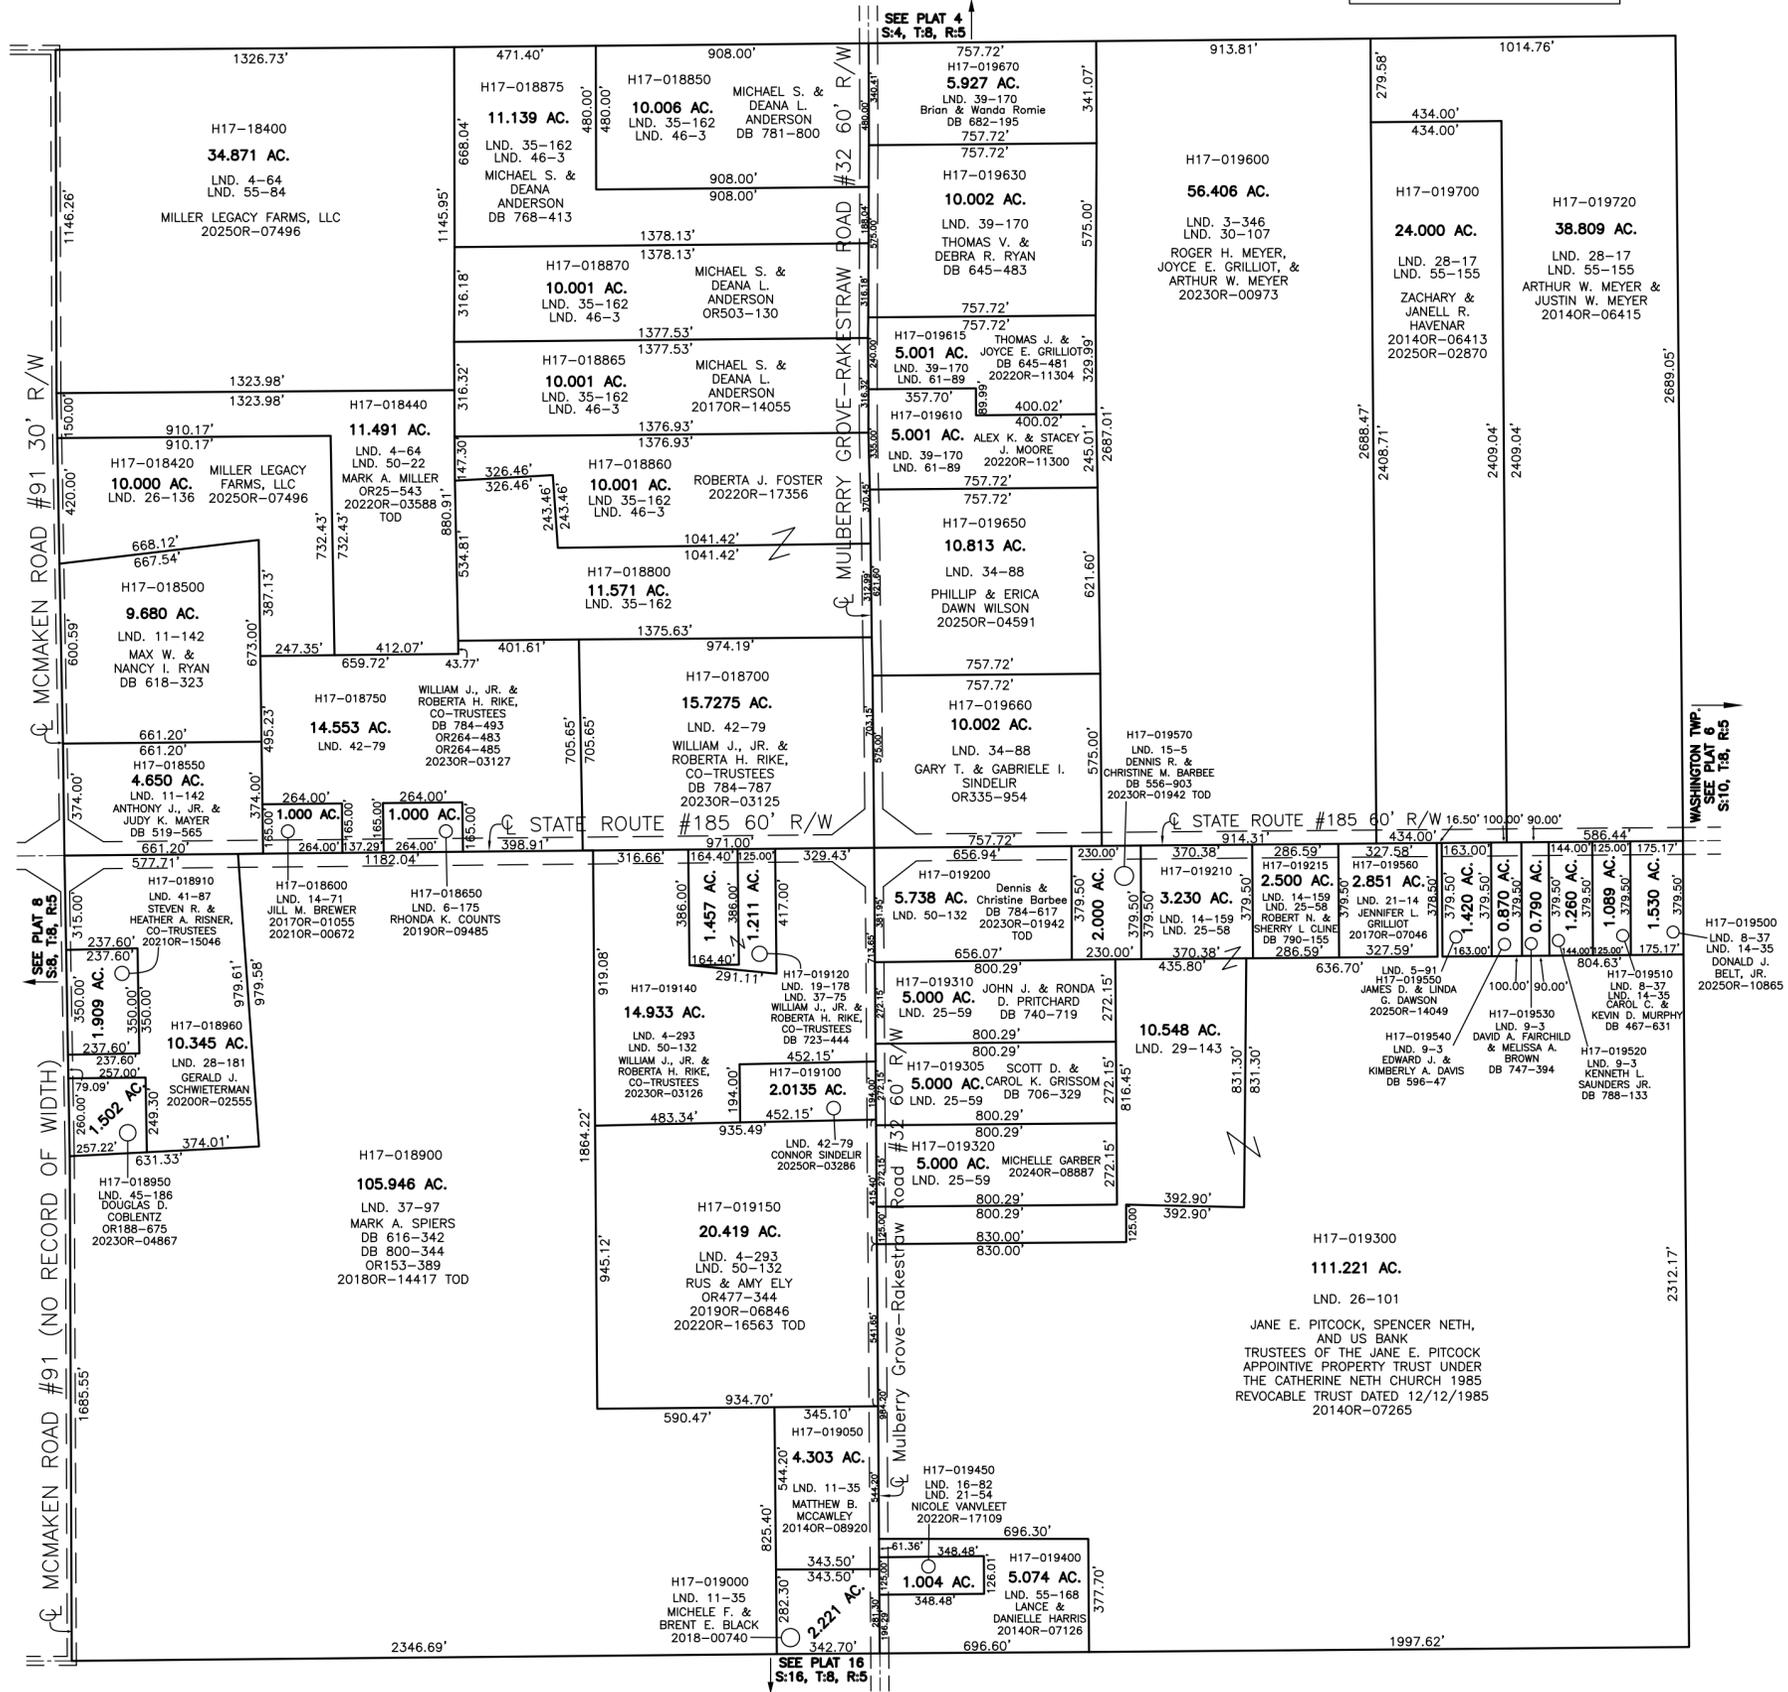

PREPARED BY: MIAMI COUNTY ENGINEER'S MAP DEPARTMENT
PAUL P. HUELSKAMP, P.E., P.S., COUNTY ENGINEER

DATE: May 04, 2023 DCosset

REVISED: 12/5/2025 JBOGART