
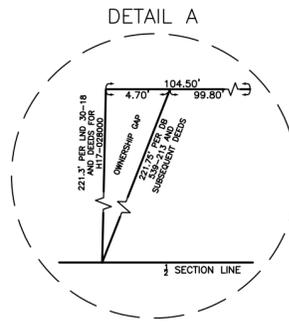


NEWBERRY TOWNSHIP  
MIAMI COUNTY, OHIO

SECTION 13 TOWN 9 RANGE 4

PARCEL NUMBER  
H17-\_\_\_\_\_

PLAT 13

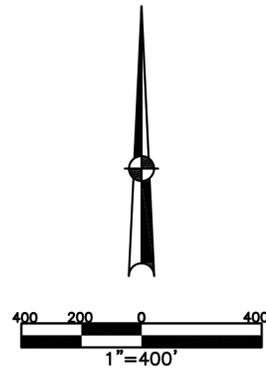


ABBREVIATION LEGEND	
2014OR-00759	= RECORDER'S DOCUMENT NUMBER OR 406-509 = OFFICIAL RECORD 406 PAGE 509
D.B. 613-172	= DEED BOOK 613, PAGE 172
REC. 15-72	= RECORDER'S PLAT BOOK 15, PAGE 72
LND. 33-15	= LAND SURVEY VOLUME 33, PAGE 15
LOT 19-12	= LOT SURVEY VOLUME 19, PAGE 12
R.R. 8-29	= ROAD RECORD VOLUME 8, PAGE 29
R/W	= RIGHT OF WAY
C	= CENTERLINE
AC.	= ACRES
TWP.	= TOWNSHIP
TR.	= TRACT
IL	= INLOT
OL	= OUTLOT

LINE LEGEND	
	Blow-up Boundary
	Property Line
	Lot Split Line
	Section Line
	Half-Section Line
	Centerline
	Right-of-Way Line
	Corporation Line

SURVEY INDEX	
NORTHEAST QUARTER	
SEE NEWBERRY TWP. PLAT 13B	
SOUTHEAST QUARTER	
SEE NEWBERRY TWP. PLAT 13A	
SOUTHWEST QUARTER	
LND. 4-20	
LND. 28-151	
LND. 30-162	
LND. 33-144	
LND. 34-91	
LND. 47-195	
LND. 53-4	
LND. 59-159	
LND. 61-83	
LND. 61-185	
NORTHWEST QUARTER	
LND. 23-156	
LND. 24-177	
LND. 25-98	
LND. 25-199	
LND. 30-18	
LND. 31-100	
LND. 38-85	
LND. 40-55	
LND. 57-161	



PREPARED BY: MIAMI COUNTY ENGINEER'S MAP DEPARTMENT  
PAUL P. HUELSKAMP, P.E., P.S., COUNTY ENGINEER

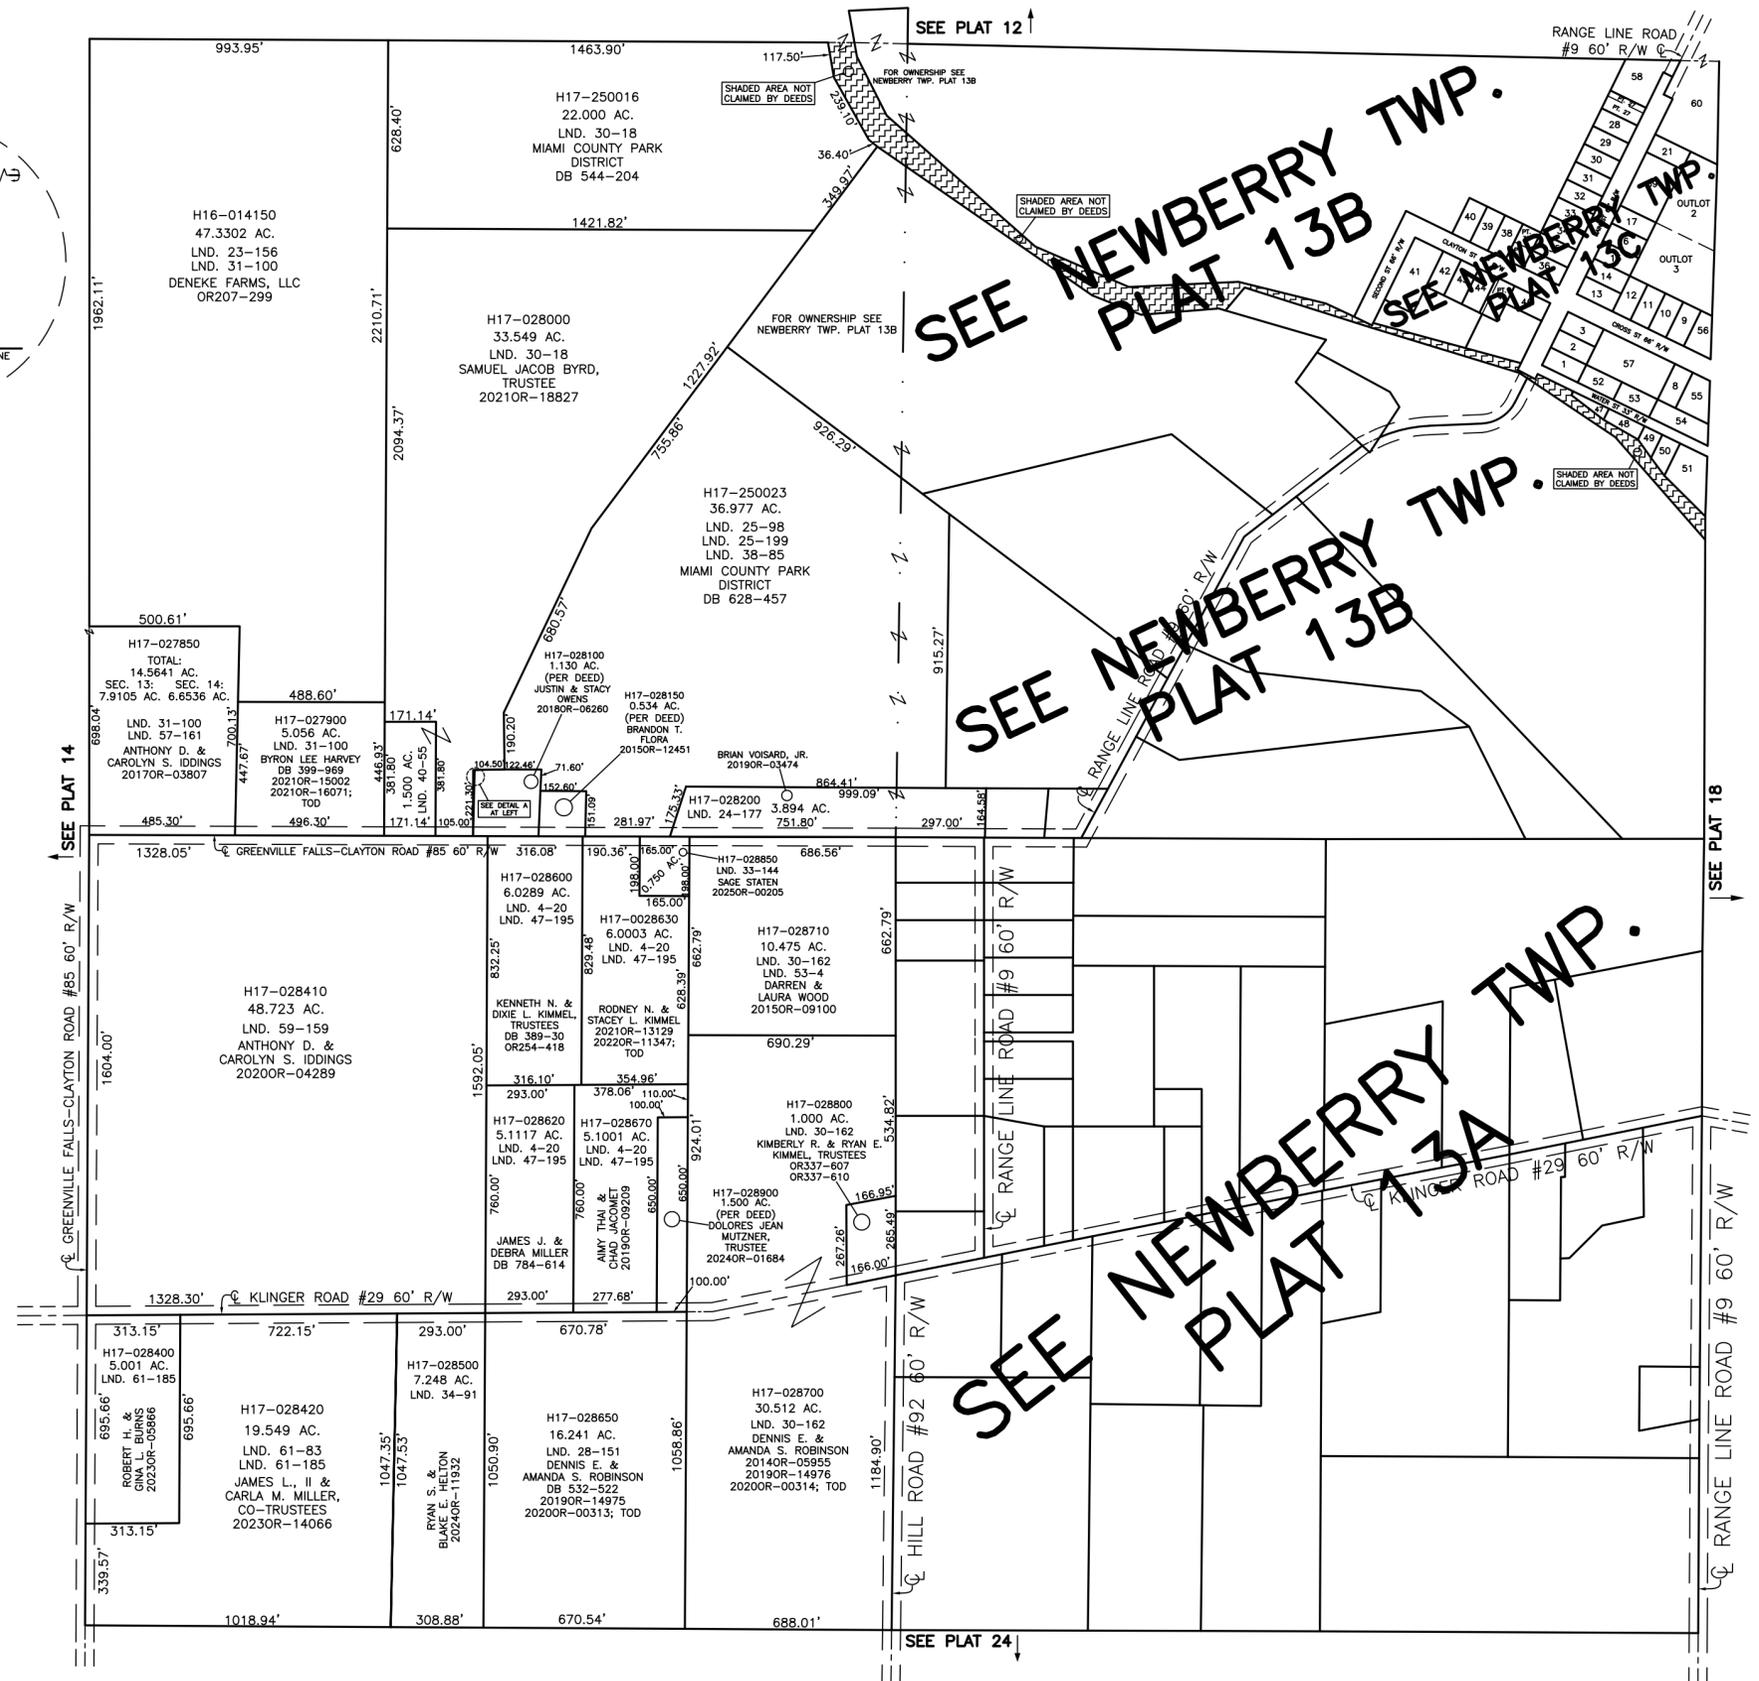DATE: OCTOBER 30, 2023 DCassel

REVISED: 1/10/2025 DJACQUEMIN