


NEWBERRY TOWNSHIP
MIAMI COUNTY, OHIO

SECTION 13 TOWN 9 RANGE 4
SOUTHEAST QUARTER

PARCEL NUMBER
H17-_____


PLAT 13-A

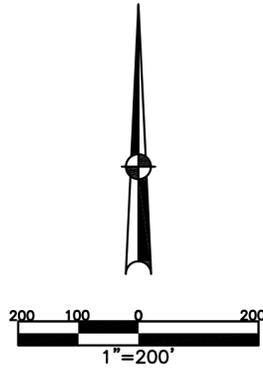

ABBREVIATION LEGEND	
20140R-00759	= RECORDER'S DOCUMENT NUMBER
OR 406-509	= OFFICIAL RECORD 406 PAGE 509
D.B. 613-172	= DEED BOOK 613, PAGE 172
REC. 15-72	= RECORDER'S PLAT BOOK 15, PAGE 72
LND. 33-15	= LAND SURVEY VOLUME 33, PAGE 15
LOT 19-12	= LOT SURVEY VOLUME 19, PAGE 12
R.R. 8-29	= ROAD RECORD VOLUME 8, PAGE 29
R/W	= RIGHT OF WAY
C	= CENTERLINE
AC.	= ACRES
TWP.	= TOWNSHIP
TR.	= TRACT
IL	= INLOT
OL	= OUTLOT

LINE LEGEND	
	Blow-up Boundary
	Property Line
	Lot Split Line
	Section Line
	Half-Section Line
	Centerline
	Right-of-Way Line
	Corporation Line

SURVEY INDEX	
LND. 8-187	LND. 43-61
LND. 11-45	LND. 43-92
LND. 11-147	LND. 47-73
LND. 12-190	LND. 47-179
LND. 13-118	LND. 54-107
LND. 15-25	
LND. 16-148	
LND. 17-13	
LND. 19-15	
LND. 23-189	
LND. 26-70	
LND. 27-6	
LND. 28-89	
LND. 30-57	
LND. 40-166	

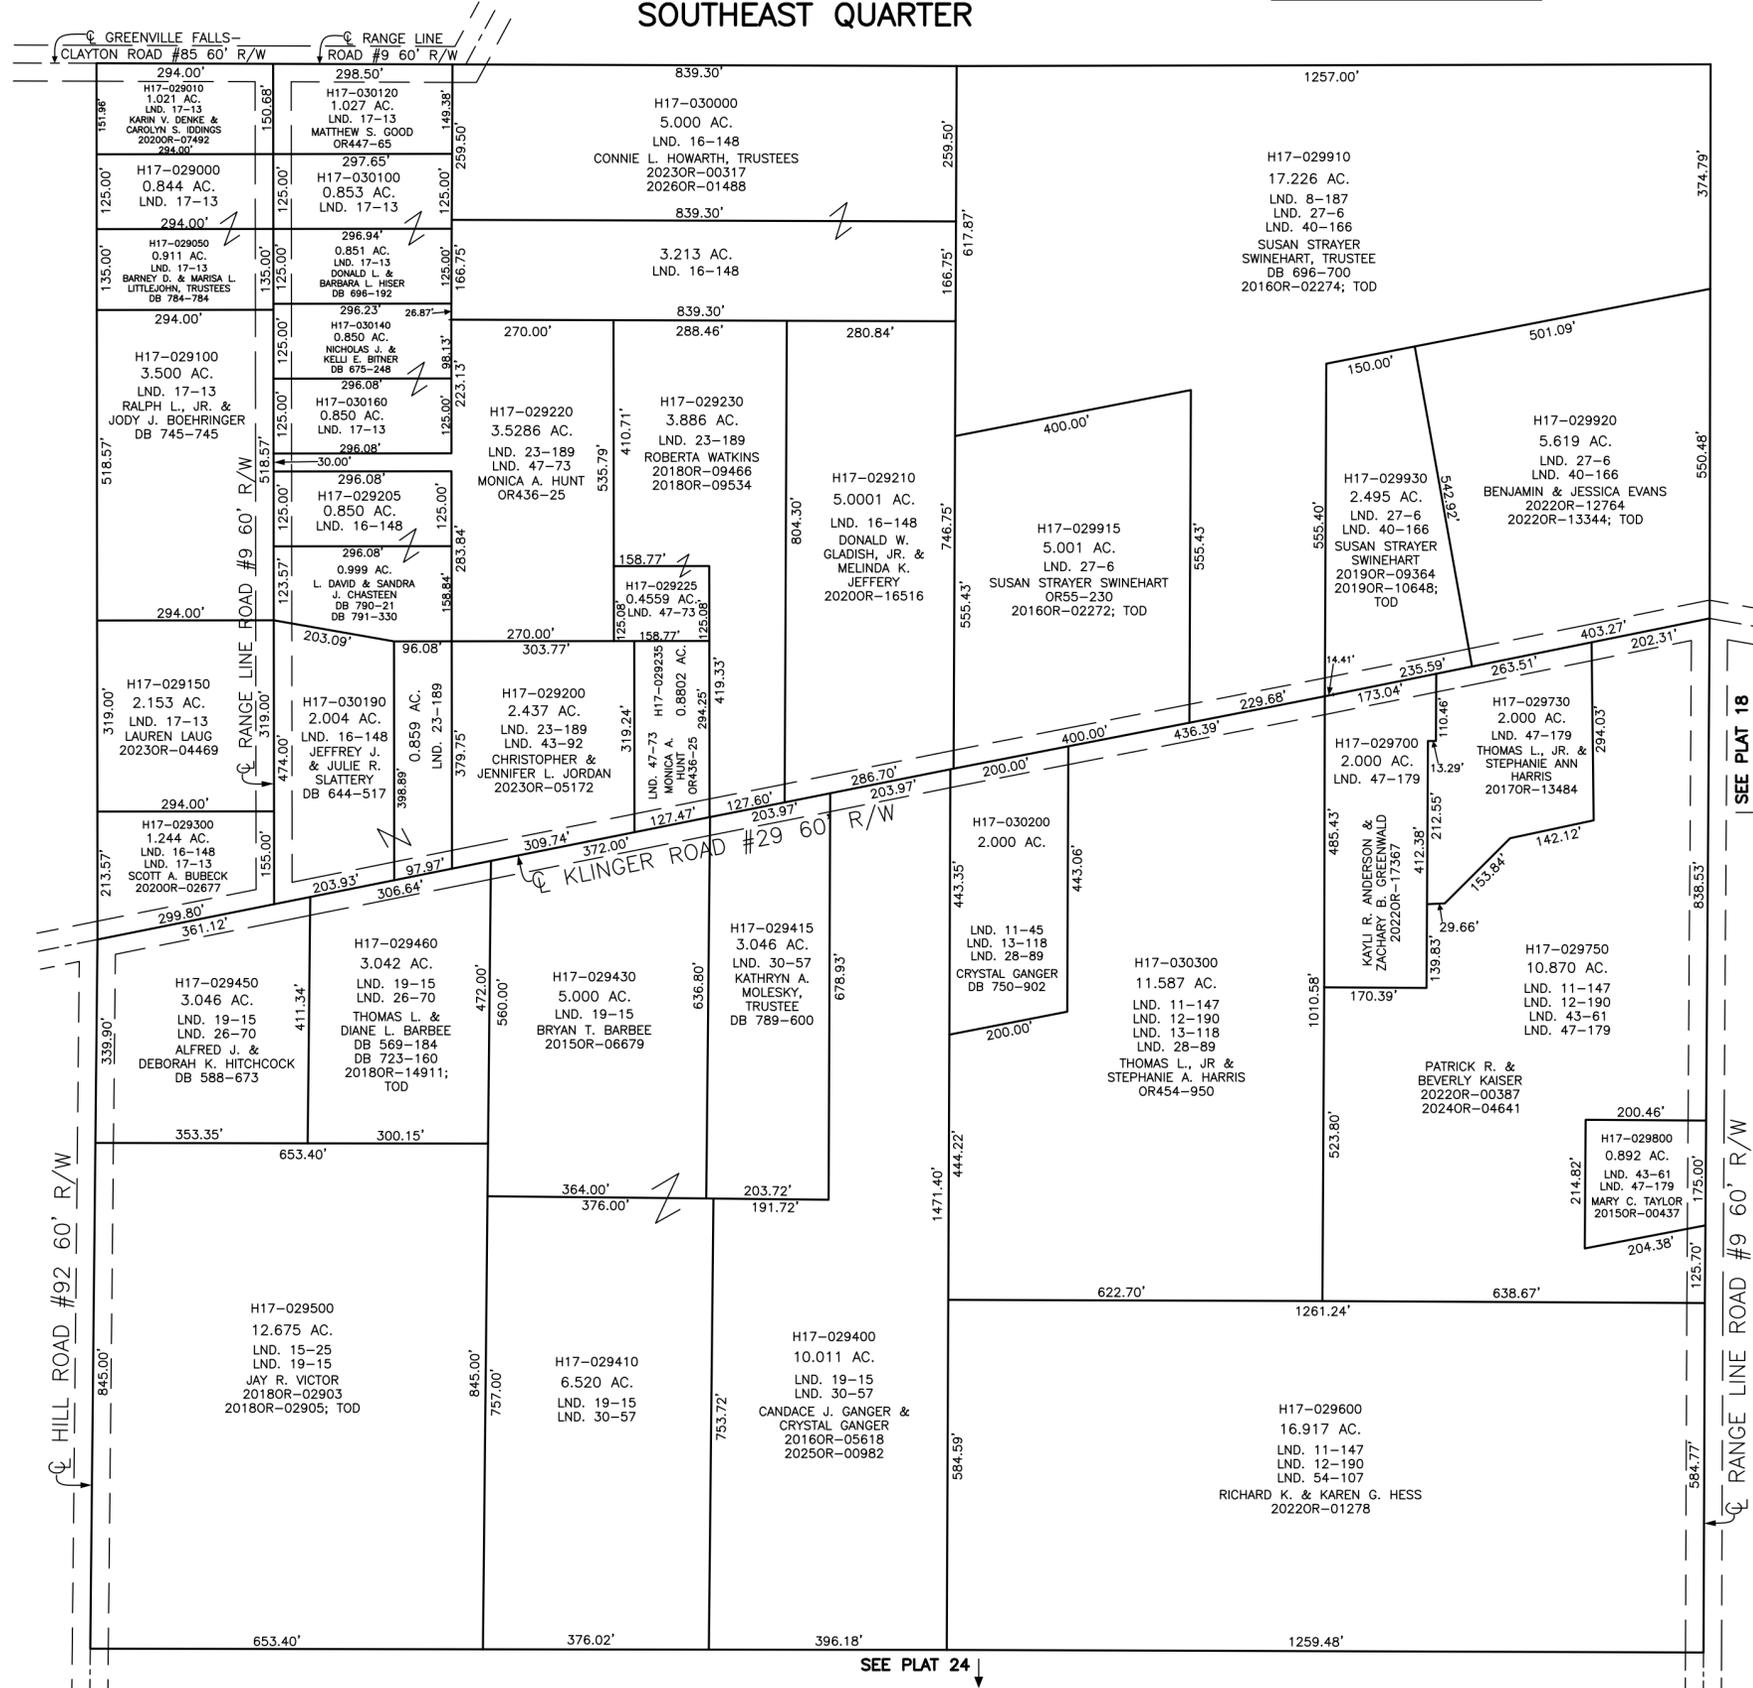

PREPARED BY: MIAMI COUNTY ENGINEER'S MAP DEPARTMENT
PAUL P. HUELSKAMP, P.E., P.S., COUNTY ENGINEER

DATE: OCTOBER 26, 2023 DCassel

REVISED: 2/9/2026 TBEATY

SEE PLAT 24

SEE PLAT 18