


NEWBERRY TOWNSHIP
MIAMI COUNTY, OHIO

SECTION 16 TOWN 8 RANGE 5

PARCEL NUMBER
H17-_____


PLAT 16

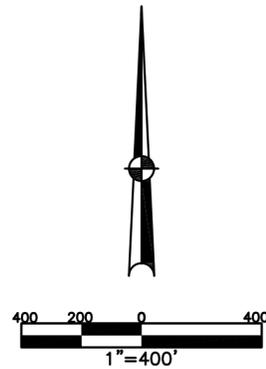

ABBREVIATION LEGEND	
2014OR-00759	= RECORDER'S DOCUMENT NUMBER
OR 406-509	= OFFICIAL RECORD 406 PAGE 509
D.B. 613-172	= DEED BOOK 613, PAGE 172
REC. 15-72	= RECORDER'S PLAT BOOK 15, PAGE 72
LND. 33-15	= LAND SURVEY VOLUME 33, PAGE 15
LOT 19-12	= LOT SURVEY VOLUME 19, PAGE 12
R.R. 8-29	= ROAD RECORD VOLUME 8, PAGE 29
R/W	= RIGHT OF WAY
C	= CENTERLINE
AC.	= ACRES
TWP.	= TOWNSHIP
TR.	= TRACT
IL	= INLOT
OL	= OUTLOT

LINE LEGEND	
	Blow-up Boundary
	Property Line
	Lot Split Line
	Section Line
	Centerline
	Right-of-Way Line
	Corporation Line

SURVEY INDEX	
NORTHEAST QUARTER	
LND. 3-138	
LND. 16-13	
LND. 20-178	
LND. 29-161	
LND. 29-162	
LND. 32-104	
LND. 32-170	
LND. 52-36	
SOUTHEAST QUARTER	
LND. 3-138	
LND. 41-17	
LND. 42-56	
LND. 43-90	
SOUTHWEST QUARTER	
LND. 3-138	REC. 8-78
LND. 31-124	
LND. 35-46	
LND. 57-192	
LND. 61-128	
NORTHWEST QUARTER	
LND. 3-138	
LND. 40-153	

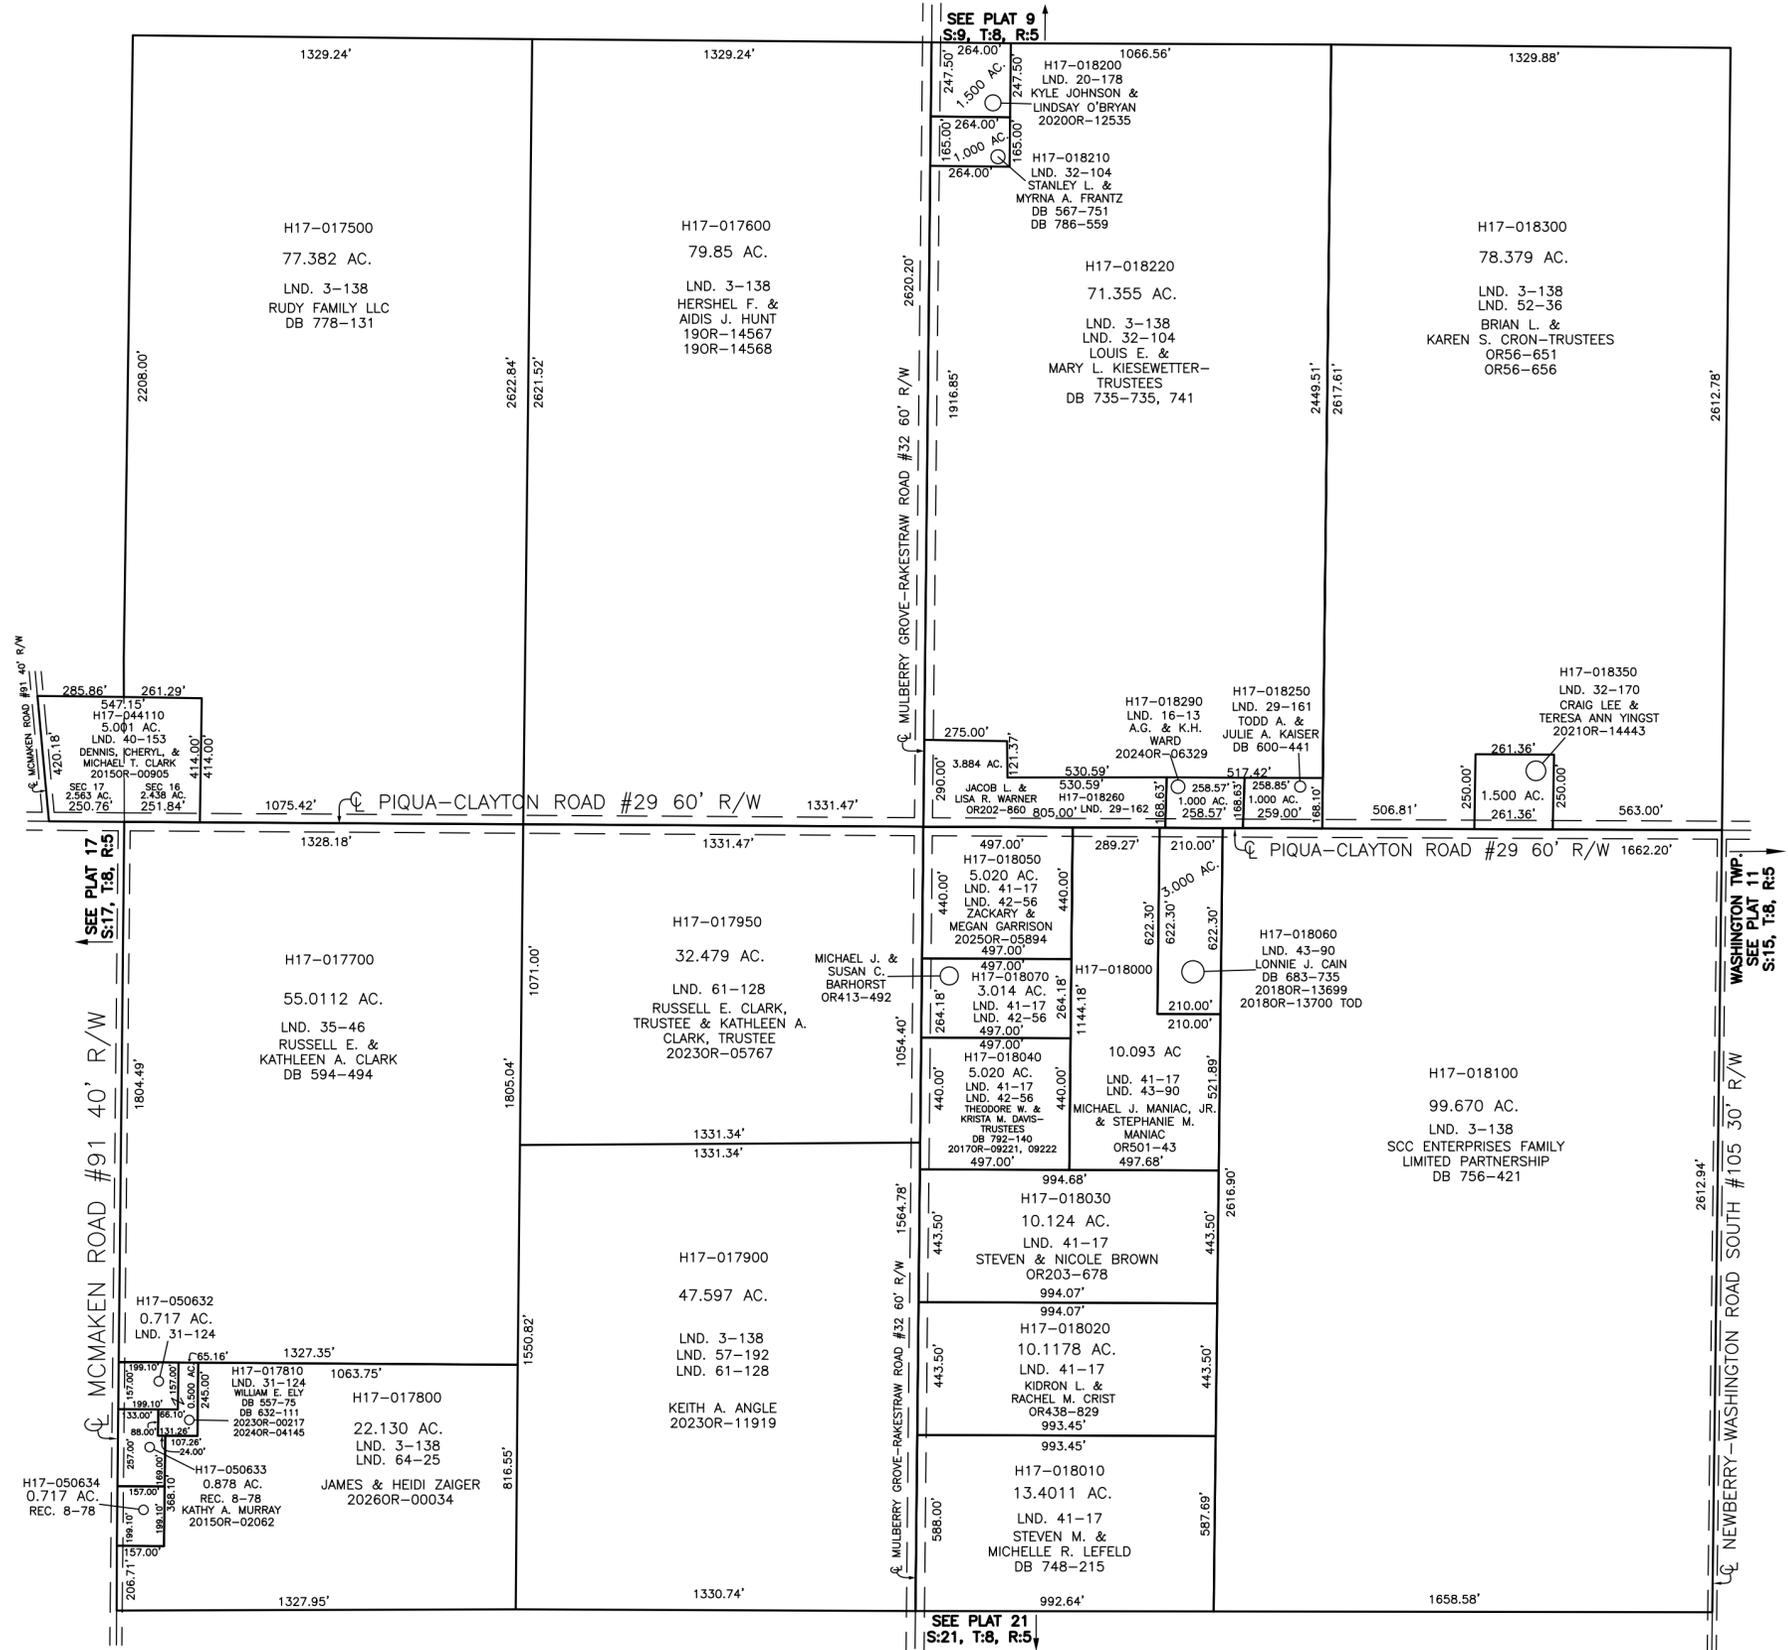

PREPARED BY: MIAMI COUNTY ENGINEER'S MAP DEPARTMENT
PAUL P. HUELSKAMP, P.E., P.S., COUNTY ENGINEER

DATE: Apr. 07, 2023 DCossett

REVISED: 1/5/2026 JBORGART