


NEWBERRY TOWNSHIP
MIAMI COUNTY, OHIO

SECTION 17 TOWN 8 RANGE 5

PARCEL NUMBER
H17-_____


PLAT 17

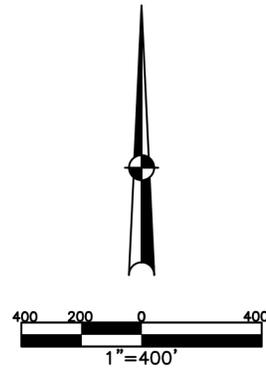

ABBREVIATION LEGEND	
20140R-00759	= RECORDER'S DOCUMENT NUMBER
OR 406-509	= OFFICIAL RECORD 406 PAGE 509
D.B. 613-172	= DEED BOOK 613, PAGE 172
REC. 15-72	= RECORDER'S PLAT BOOK 15, PAGE 72
LND. 33-15	= LAND SURVEY VOLUME 33, PAGE 15
LOT 19-12	= LOT SURVEY VOLUME 19, PAGE 12
R.R. 8-29	= ROAD RECORD VOLUME 8, PAGE 29
R/W	= RIGHT OF WAY
CL	= CENTERLINE
AC.	= ACRES
TWP.	= TOWNSHIP
TR.	= TRACT
IL	= INLOT
OL	= OUTLOT

LINE LEGEND	
	Blow-up Boundary
	Property Line
	Lot Split Line
	Section Line
	Half-Section Line
	Centerline
	Right-of-Way Line
	Corporation Line

SURVEY INDEX	
NORTHEAST QUARTER	
LND. 14-165	LND. 44-187
LND. 26-25	LND. 48-19
LND. 27-117	LND. 51-114
LND. 36-176	LND. 60-152
LND. 40-153	
LND. 42-119	
LND. 44-54	
SOUTHEAST QUARTER	
SEE PLAT 17-C	
SOUTHWEST QUARTER	
SEE PLAT 17-B	
NORTHWEST QUARTER	
SEE PLAT 17-A	

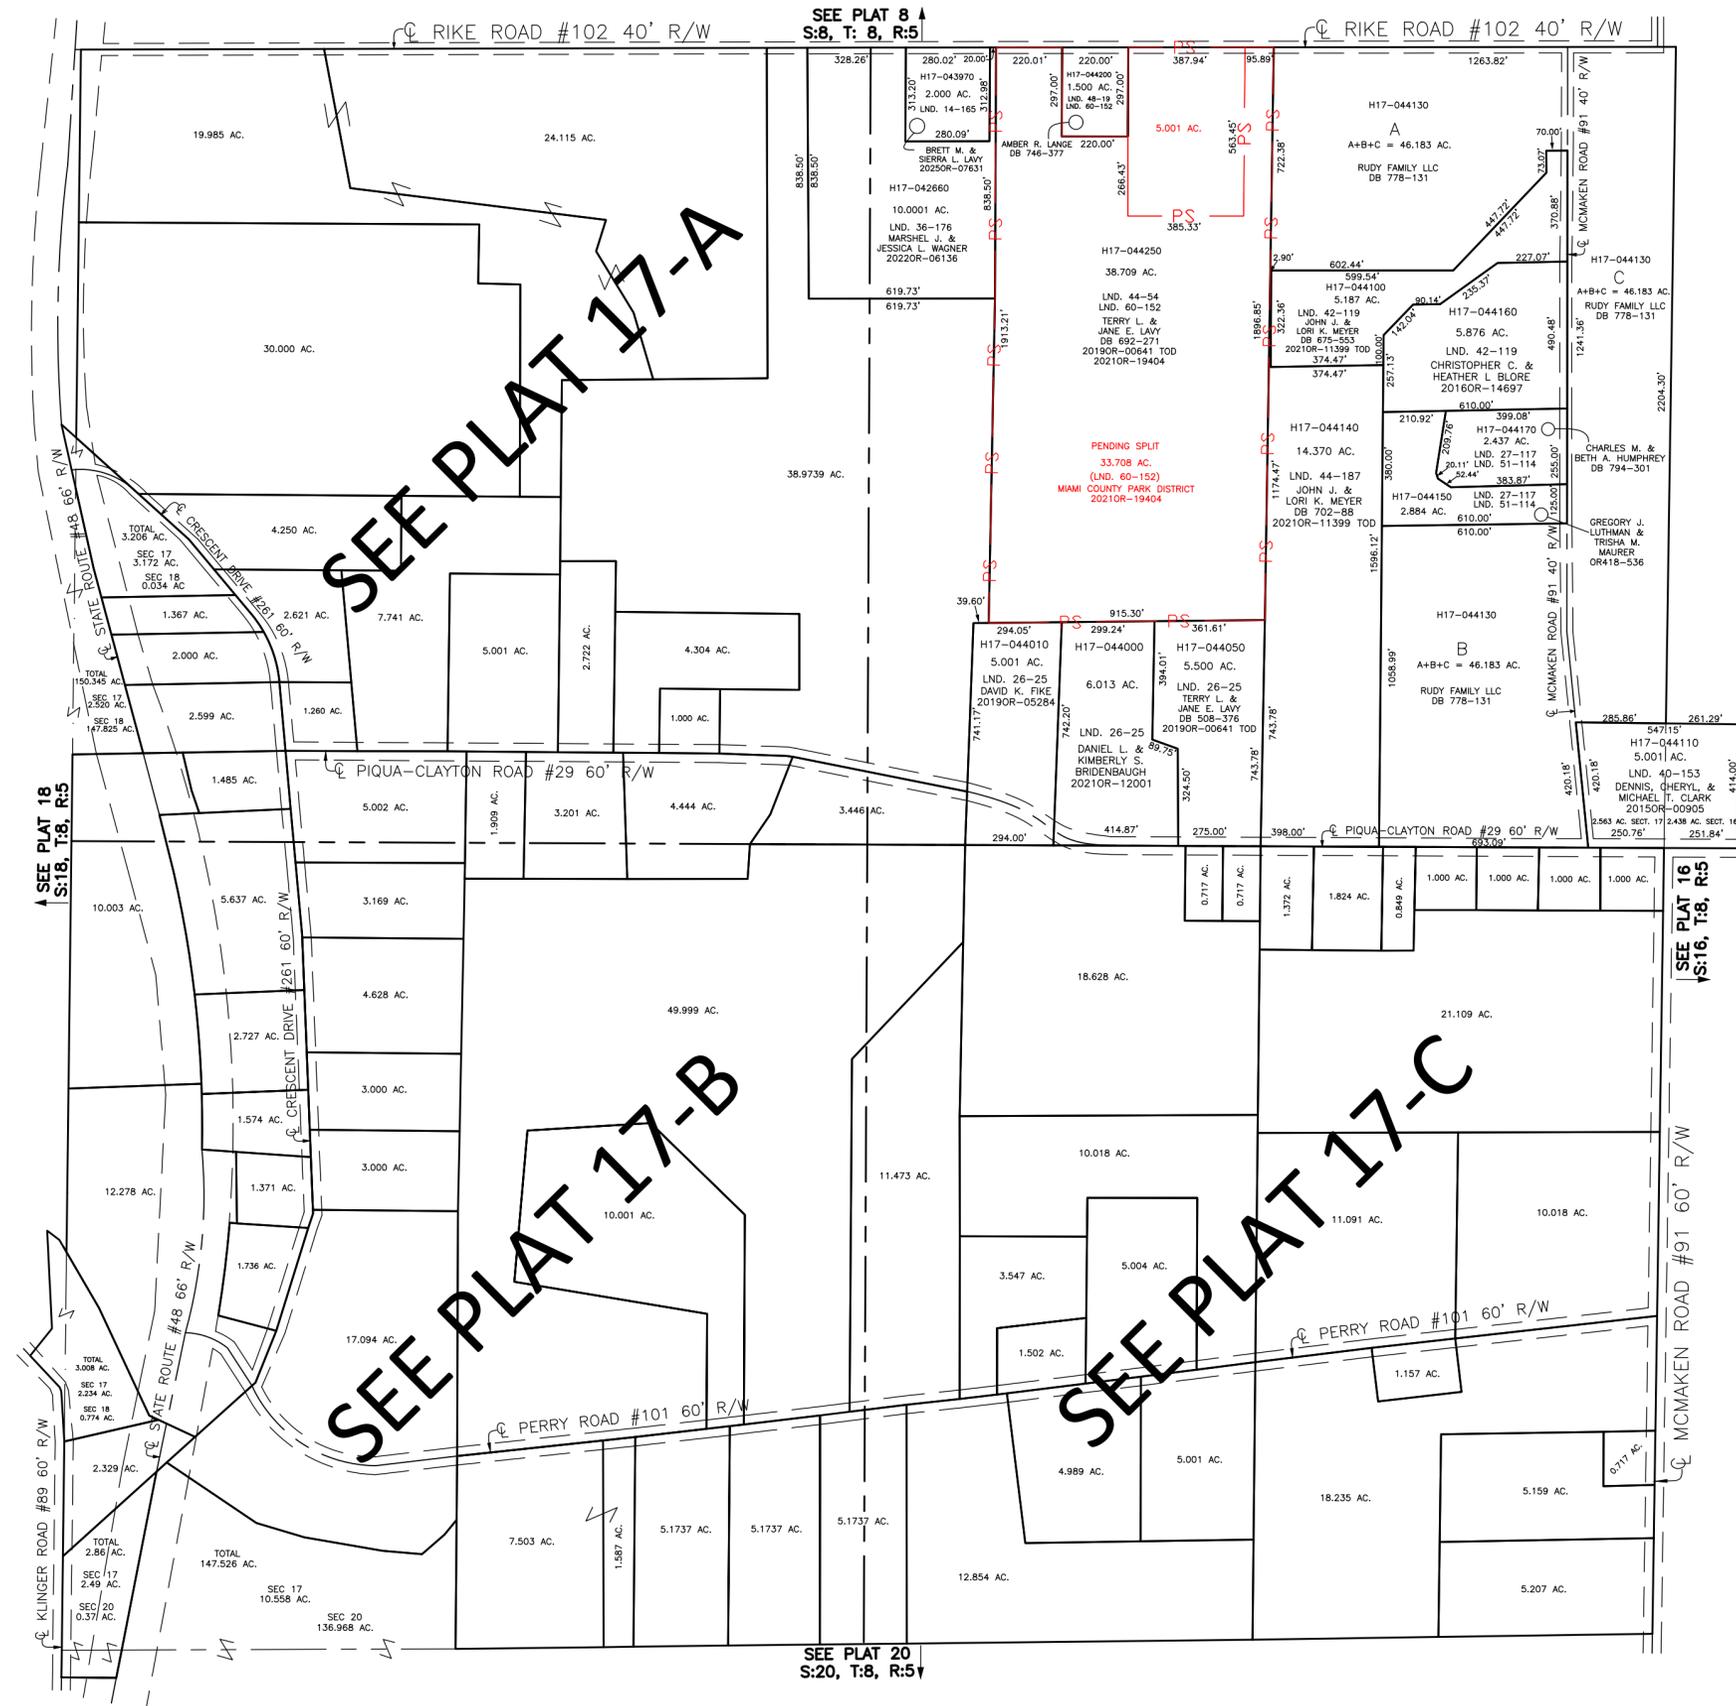

PREPARED BY: MIAMI COUNTY ENGINEER'S MAP DEPARTMENT
PAUL P. HUELSKAMP, P.E., P.S., COUNTY ENGINEER
DATE: Apr. 24, 2023 DCosset
REVISED: 7/14/2025 APALMER

SEE PLAT 20
S:20, T:8, R:5