


NEWBERRY TOWNSHIP
MIAMI COUNTY, OHIO

SECTION 21 TOWN 8 RANGE 5
SOUTHWEST QUARTER

PARCEL NUMBER
H17-_____


PLAT 21-A

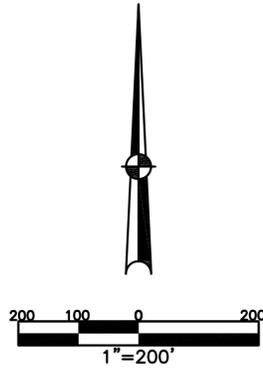

ABBREVIATION LEGEND	
20140R-00759	= RECORDER'S DOCUMENT NUMBER OR 406-509 = OFFICIAL RECORD 406 PAGE 509
D.B. 613-172	= DEED BOOK 613, PAGE 172
REC. 15-72	= RECORDER'S PLAT BOOK 15, PAGE 72
LND. 33-15	= LAND SURVEY VOLUME 33, PAGE 15
LOT 19-12	= LOT SURVEY VOLUME 19, PAGE 12
R.R. 8-29	= ROAD RECORD VOLUME 8, PAGE 29
R/W	= RIGHT OF WAY
C	= CENTERLINE
AC.	= ACRES
TWP.	= TOWNSHIP
TR.	= TRACT
IL	= INLOT
OL	= OUTLOT

LINE LEGEND	
	Blow-up Boundary
	Property Line
	Lot Split Line
	Section Line
	Half-Section Line
	Centerline
	Right-of-Way Line
	Corporation Line

SURVEY INDEX	
LND. 3-448	REC. 5-80
LND. 8-15	
LND. 13-47	
LND. 18-30	
LND. 19-85	
LND. 23-147	
LND. 28-115	
LND. 40-36	
LND. 40-41	
LND. 40-45	
LND. 41-84	
LND. 41-162	
LND. 56-169	
LND. 56-170	
LND. 61-80	
LND. 64-26	

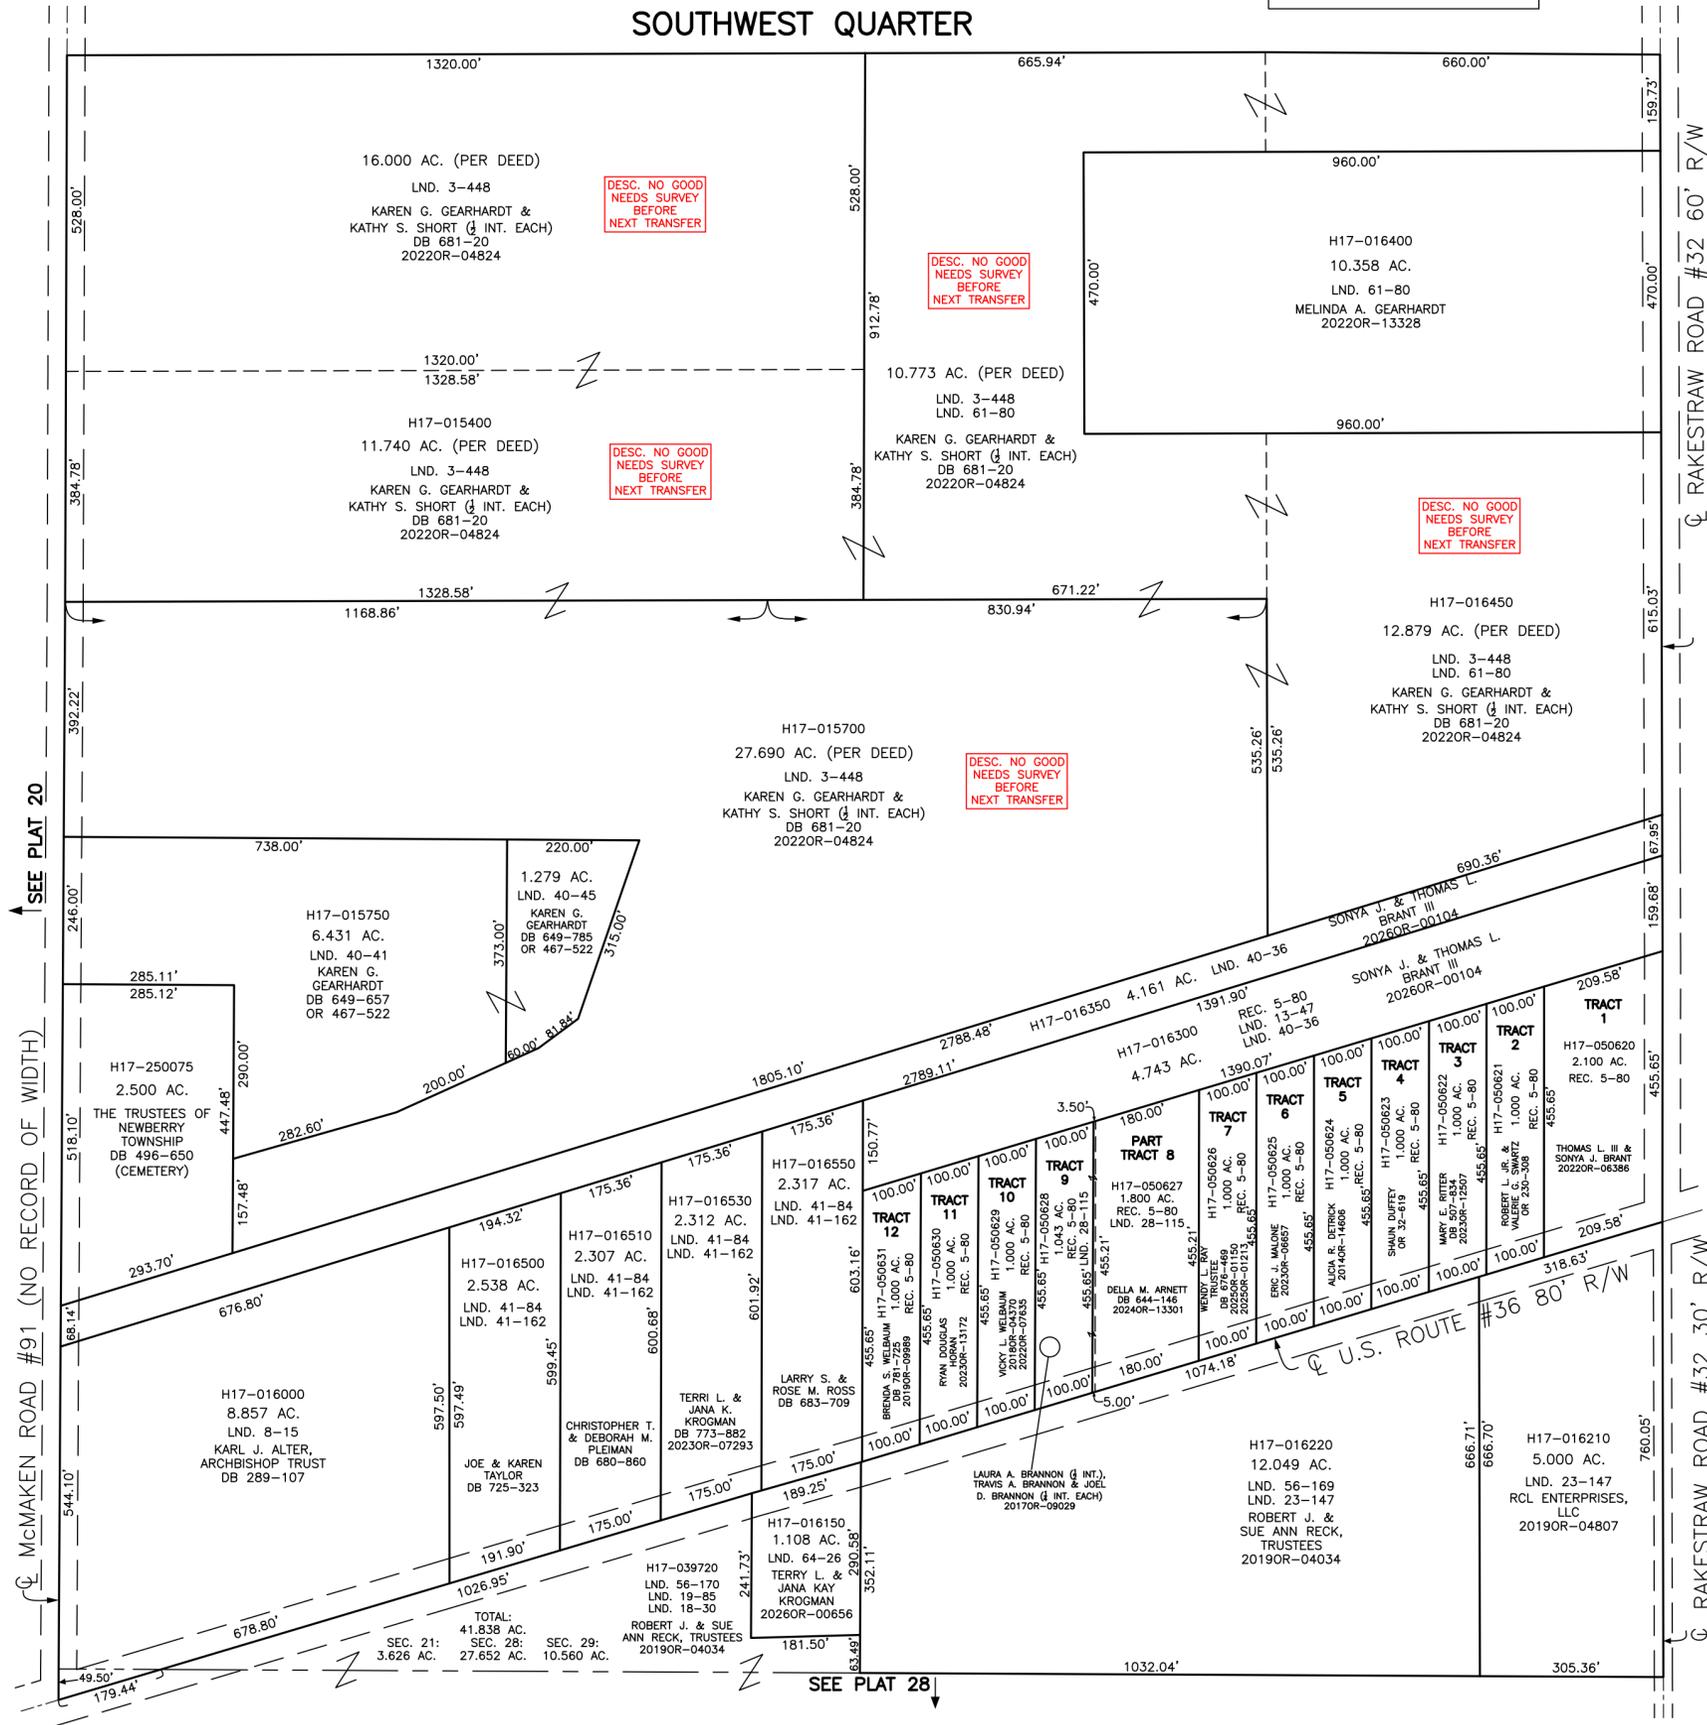

PREPARED BY: MIAMI COUNTY ENGINEER'S MAP DEPARTMENT
PAUL P. HUELSKAMP, P.E., P.S., COUNTY ENGINEER
DATE: NOVEMBER 21, 2023 DCossett
REVISED: 1/16/2026 JBOGART

SEE PLAT 28

SEE PLAT 20