


NEWBERRY TOWNSHIP
MIAMI COUNTY, OHIO

SECTION 22 TOWN 9 RANGE 4
SOUTHEAST QUARTER

PARCEL NUMBER
H16-_____


PLAT 22A

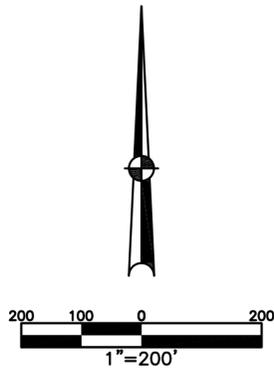

ABBREVIATION LEGEND	
2014OR-00759	= RECORDER'S DOCUMENT NUMBER
OR 406-509	= OFFICIAL RECORD 406 PAGE 509
D.B. 613-172	= DEED BOOK 613, PAGE 172
REC. 15-72	= RECORDER'S PLAT BOOK 15, PAGE 72
LND. 33-15	= LAND SURVEY VOLUME 33, PAGE 15
LOT 19-12	= LOT SURVEY VOLUME 19, PAGE 12
R.R. 8-29	= ROAD RECORD VOLUME 8, PAGE 29
R/W	= RIGHT OF WAY
Ⓢ	= CENTERLINE
AC.	= ACRES
TWP.	= TOWNSHIP
TR.	= TRACT
IL	= INLOT
OL	= OUTLOT

LINE LEGEND	
	Blow-up Boundary
	Property Line
	Lot Split Line
	Section Line
	Half-Section Line
	Centerline
	Right-of-Way Line
	Corporation Line

SURVEY INDEX		
LND. 4-163		
LND. 5-72		
LND. 7-66		
LND. 15-57		
LND. 15-175		
LND. 19-120		
LND. 22-79		
LND. 22-99		
LND. 25-46		
LND. 29-52		
LND. 40-98		
LND. 40-143		
LND. 42-151		
LND. 46-193		
LND. 62-138		

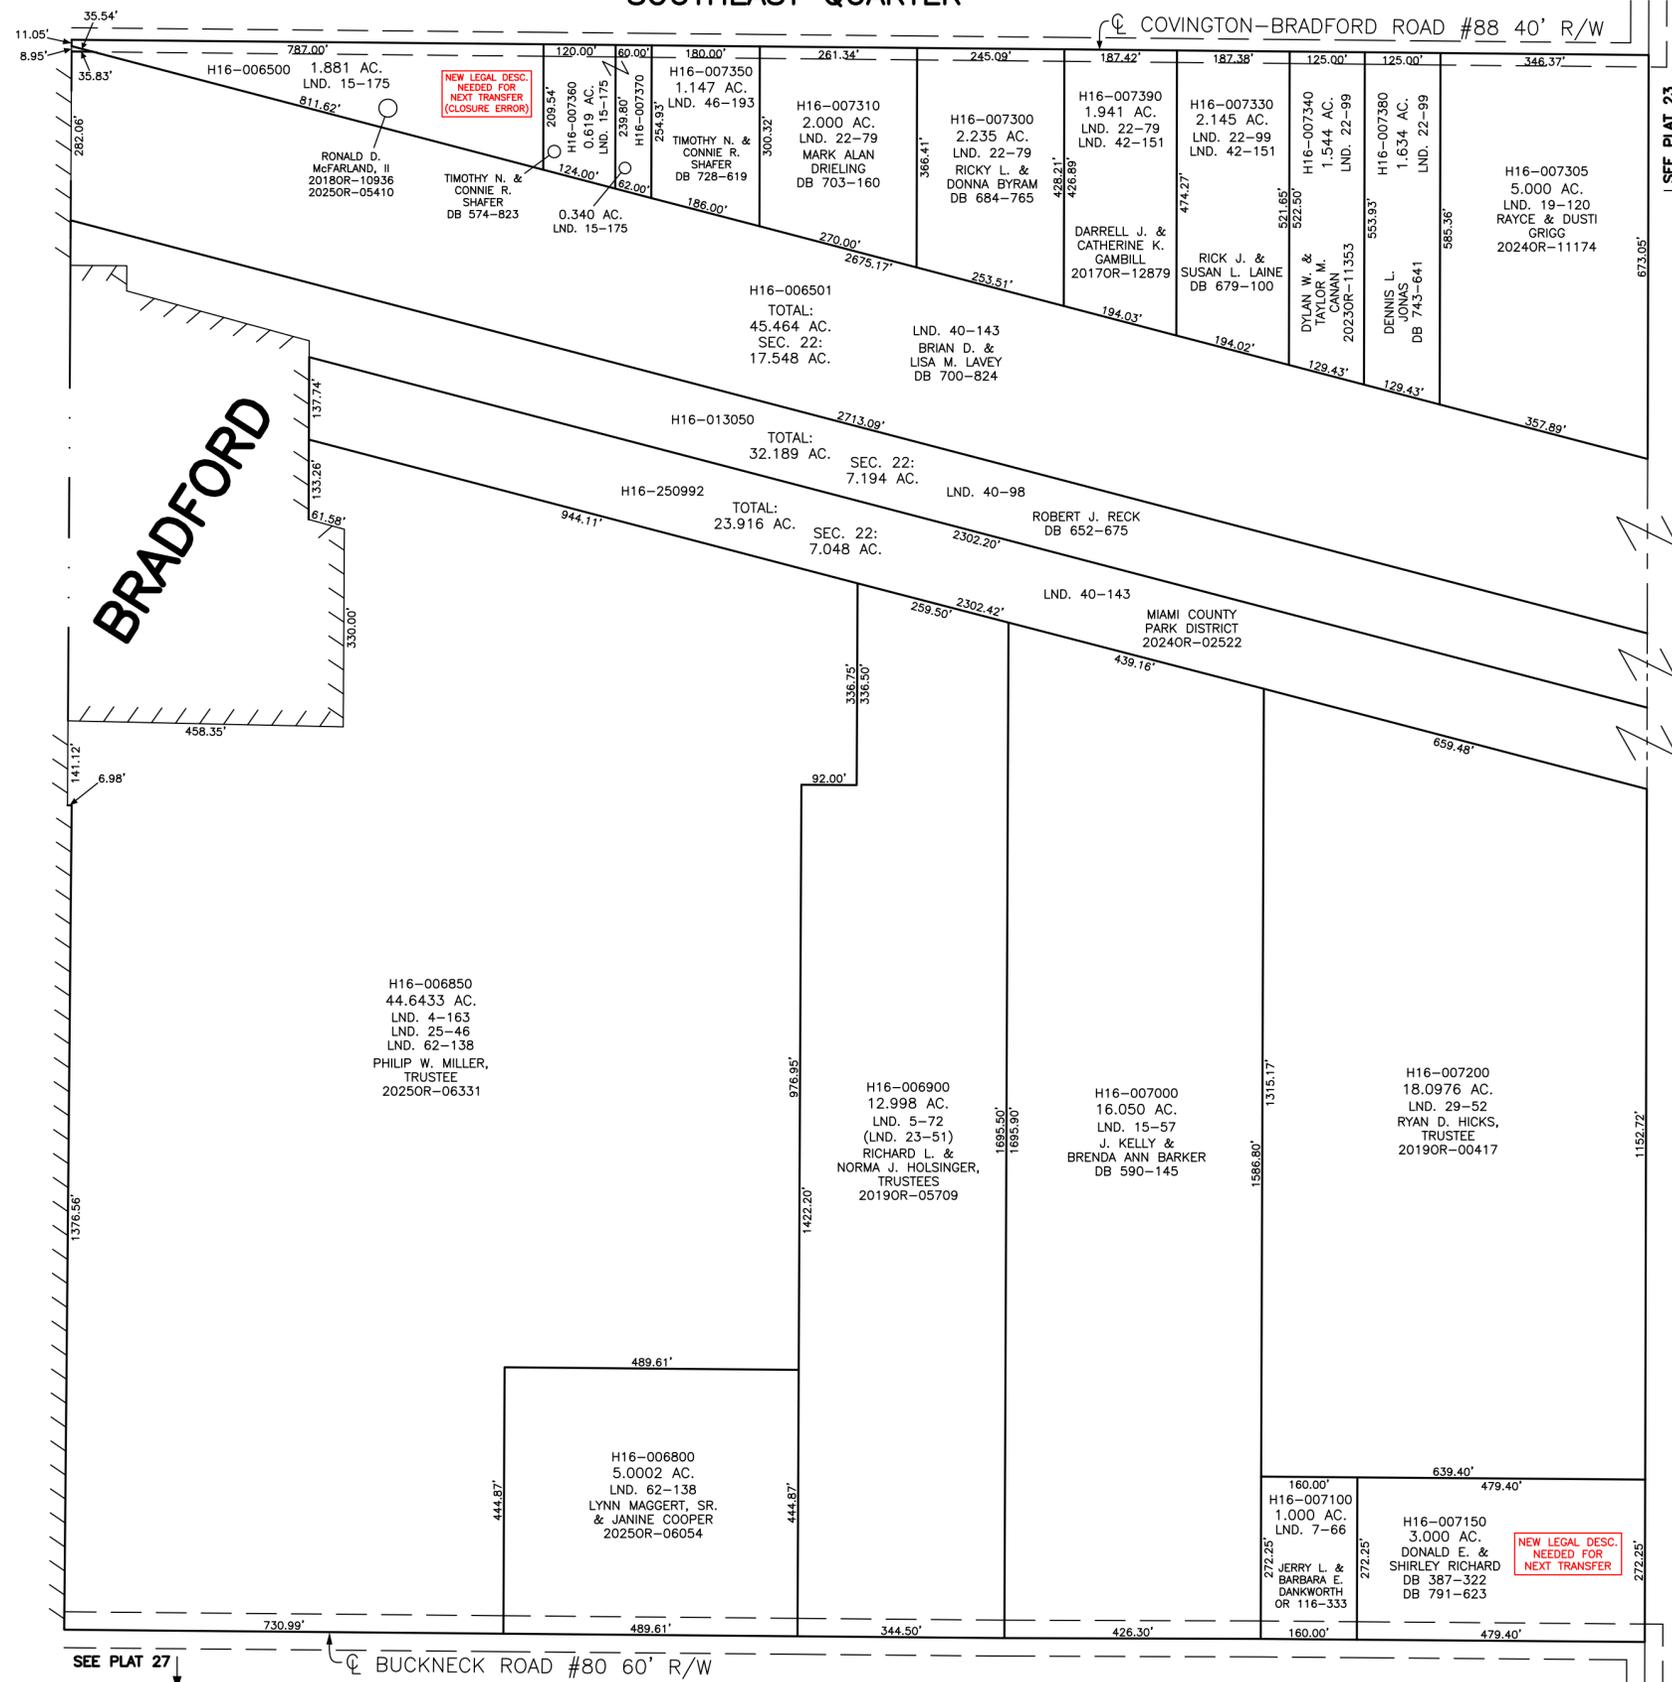

PREPARED BY: MIAMI COUNTY ENGINEER'S MAP DEPARTMENT
PAUL P. HUELSKAMP, P.E., P.S., COUNTY ENGINEER
DATE: MAY 08, 2025 DCassel
REVISED: 10/23/2025 DCASSEL