
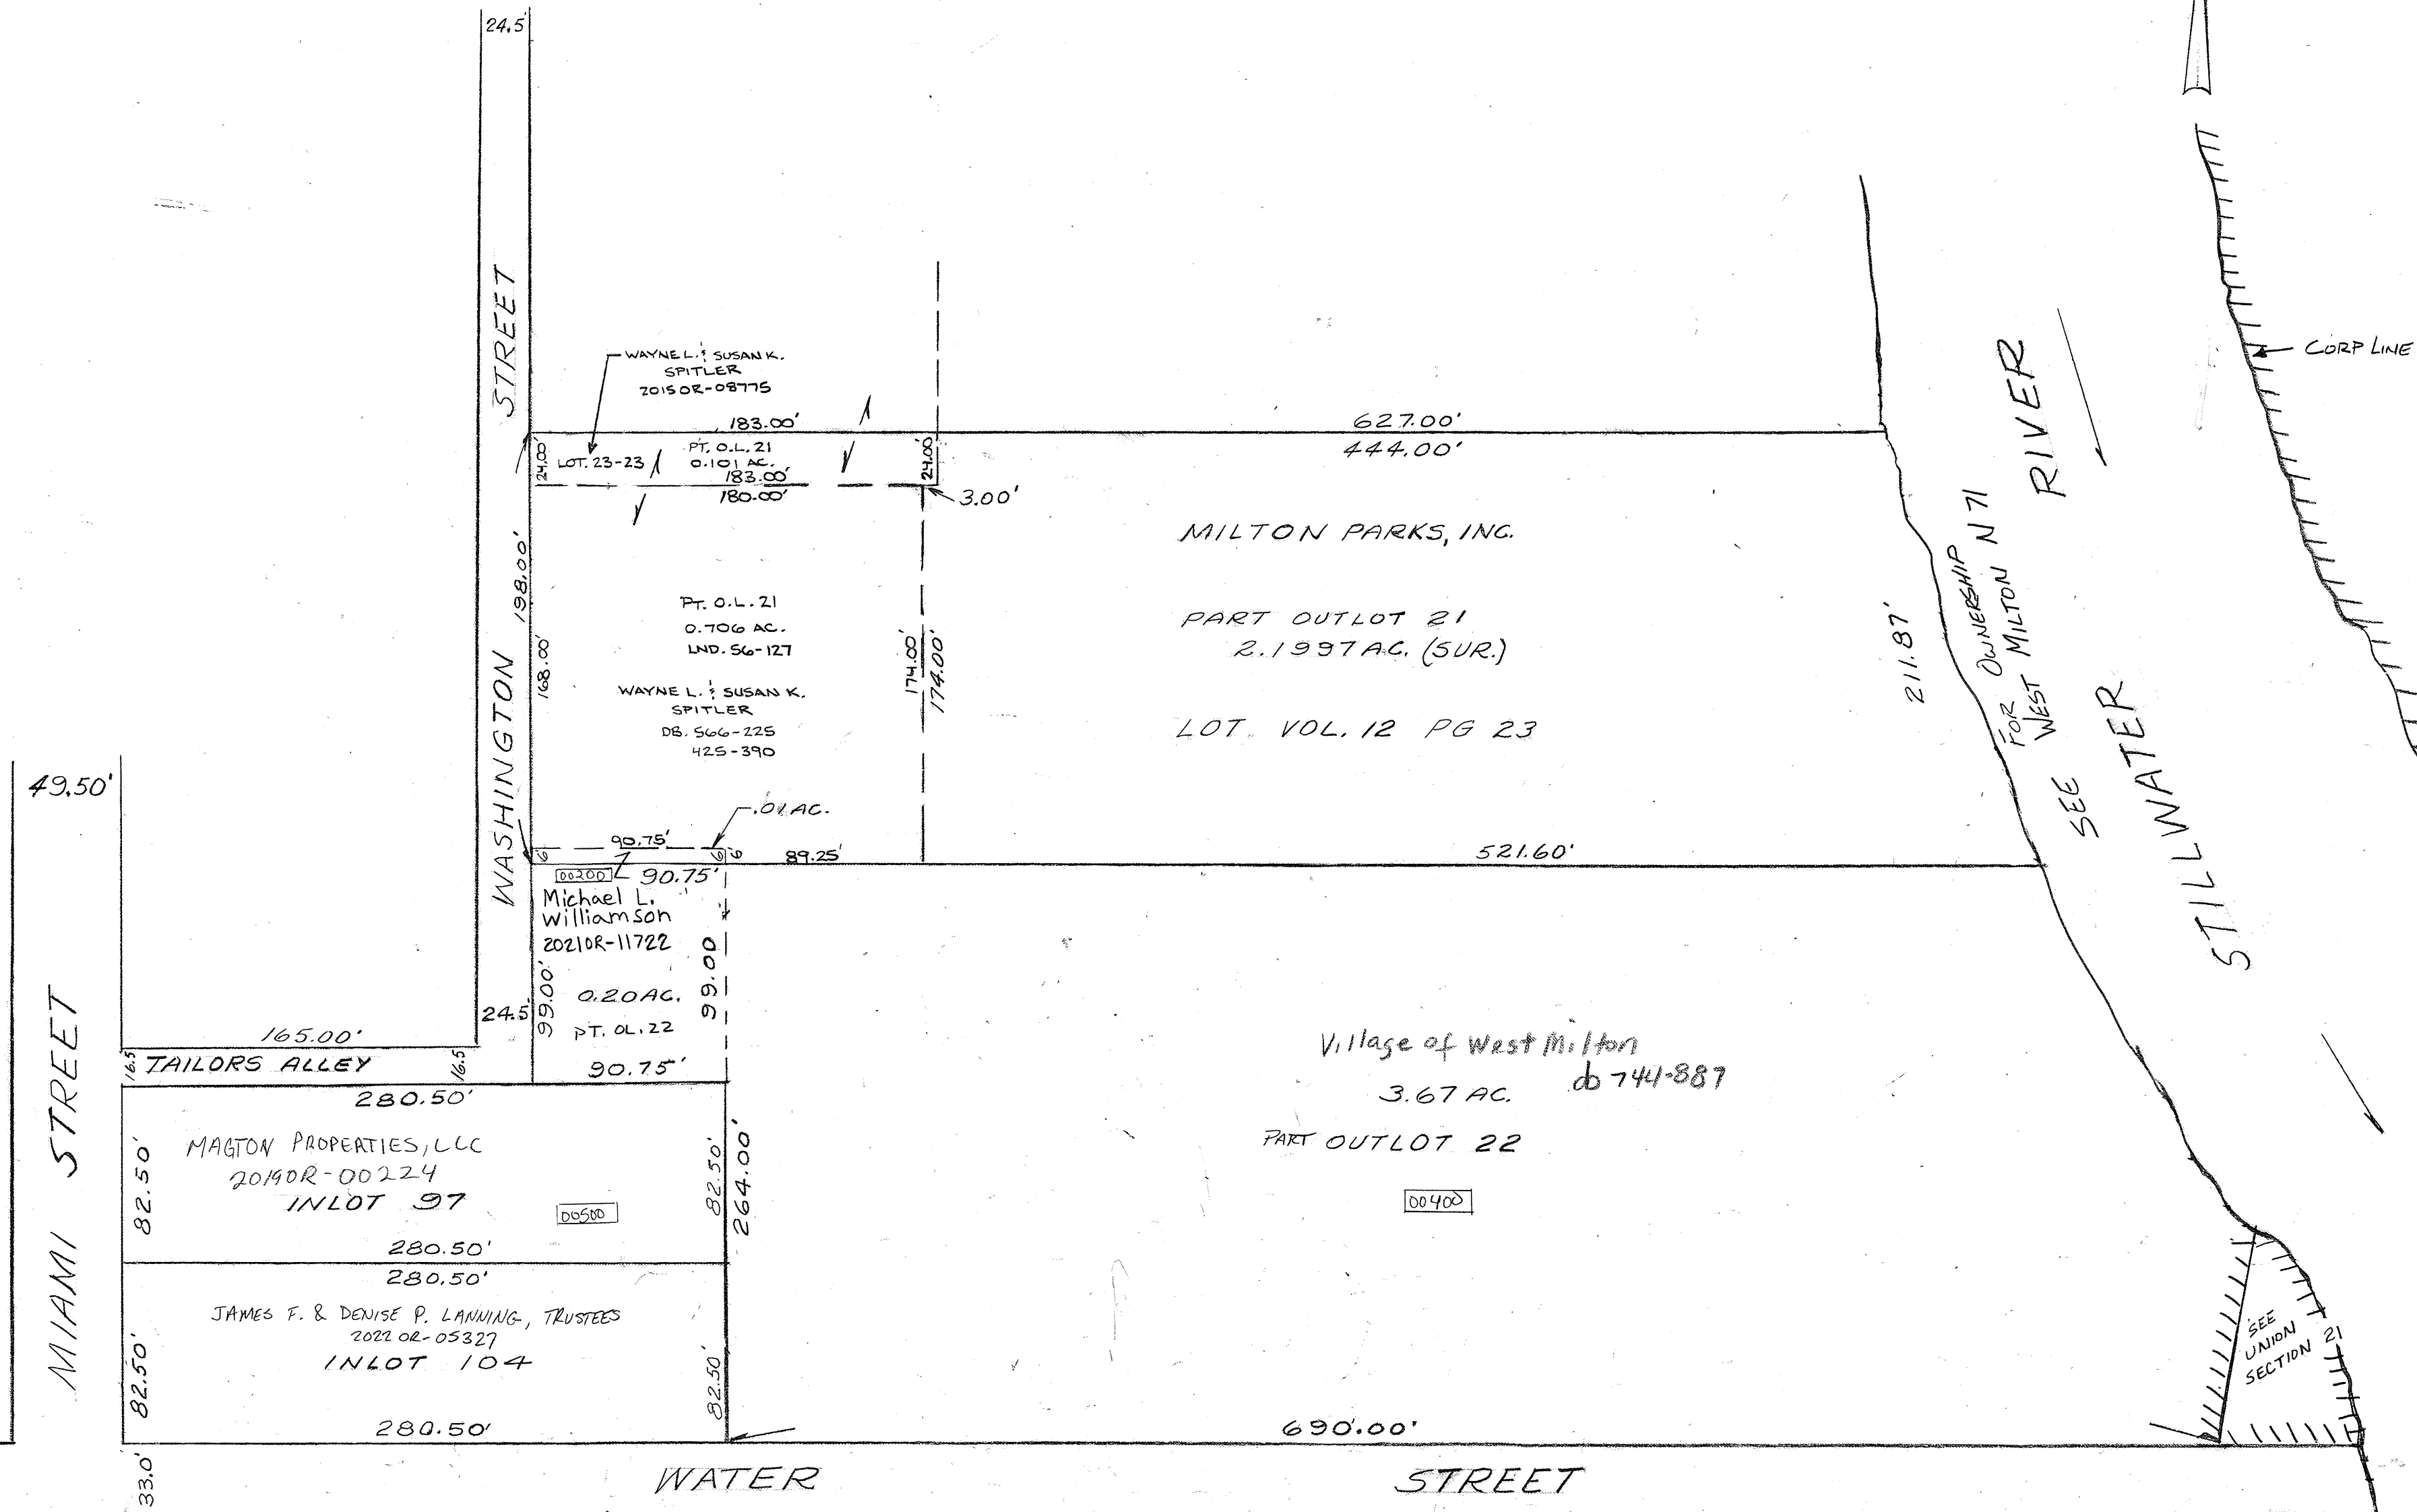


WEST MILTON

N67
PLAT NO. 67 N
SCALE 1" = 60 FEET

SMDA NUMBER
L39-NH067

DEED BK. 11 PG. 58

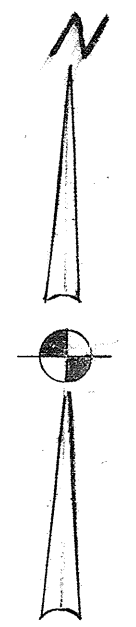

WASHINGTON STREET

MIAMI STREET

TAILORS ALLEY

WATER STREET

STILLWATER RIVER
SEE STILLWATER
FOR OWNERSHIP N 71
FOR WEST MILTON RIVER

CORP LINE

SEE UNION SECTION 21

WAYNE L. & SUSAN K. SPITLER
2015OR-08775

LOT. 23-23
PT. O.L. 21
0.101 AC.
183.00'

PT. O.L. 21
0.706 AC.
LND. 56-127

WAYNE L. & SUSAN K. SPITLER
DB. 566-225
425-390

Michael L. Williamson
2021OR-11722

0.20 AC.
PT. O.L. 22

MAGTON PROPERTIES, LLC
2019OR-00224
INLOT 97

JAMES F. & DENISE P. LANNING, TRUSTEES
2022 02-05327
INLOT 104

MILTON PARKS, INC.
PART OUTLOT 21
2.1997 AC. (SUR.)
LOT VOL. 12 PG 23

Village of West Milton
3.67 AC. db 744-387
PART OUTLOT 22

REVISED 4/5/22