


NEWBERRY TOWNSHIP
MIAMI COUNTY, OHIO

SECTION 25 TOWN 9 RANGE 4
SOUTHEAST QUARTER

PARCEL NUMBER
H17-_____


PLAT 25-B

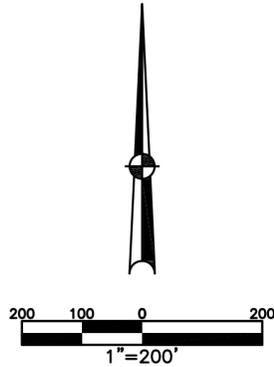

ABBREVIATION LEGEND	
2014OR-00759	= RECORDER'S DOCUMENT NUMBER
OR 406-509	= OFFICIAL RECORD 406 PAGE 509
D.B. 613-172	= DEED BOOK 613, PAGE 172
REC. 15-72	= RECORDER'S PLAT BOOK 15, PAGE 72
LND. 33-15	= LAND SURVEY VOLUME 33, PAGE 15
LOT 19-12	= LOT SURVEY VOLUME 19, PAGE 12
R.R. 8-29	= ROAD RECORD VOLUME 8, PAGE 29
R/W	= RIGHT OF WAY
CL	= CENTERLINE
AC.	= ACRES
TWP.	= TOWNSHIP
TR.	= TRACT
IL	= INLOT
OL	= OUTLOT

LINE LEGEND	
	Blow-up Boundary
	Property Line
	Lot Split Line
	Section Line
	Half-Section Line
	Centerline
	Right-of-Way Line
	Corporation Line

SURVEY INDEX	
LND. 3-224	REC. 8-112
LND. 11-143	REC. 13-113
LND. 12-150	
LND. 18-23	
LND. 34-57	
LND. 41-96	
LND. 42-12	

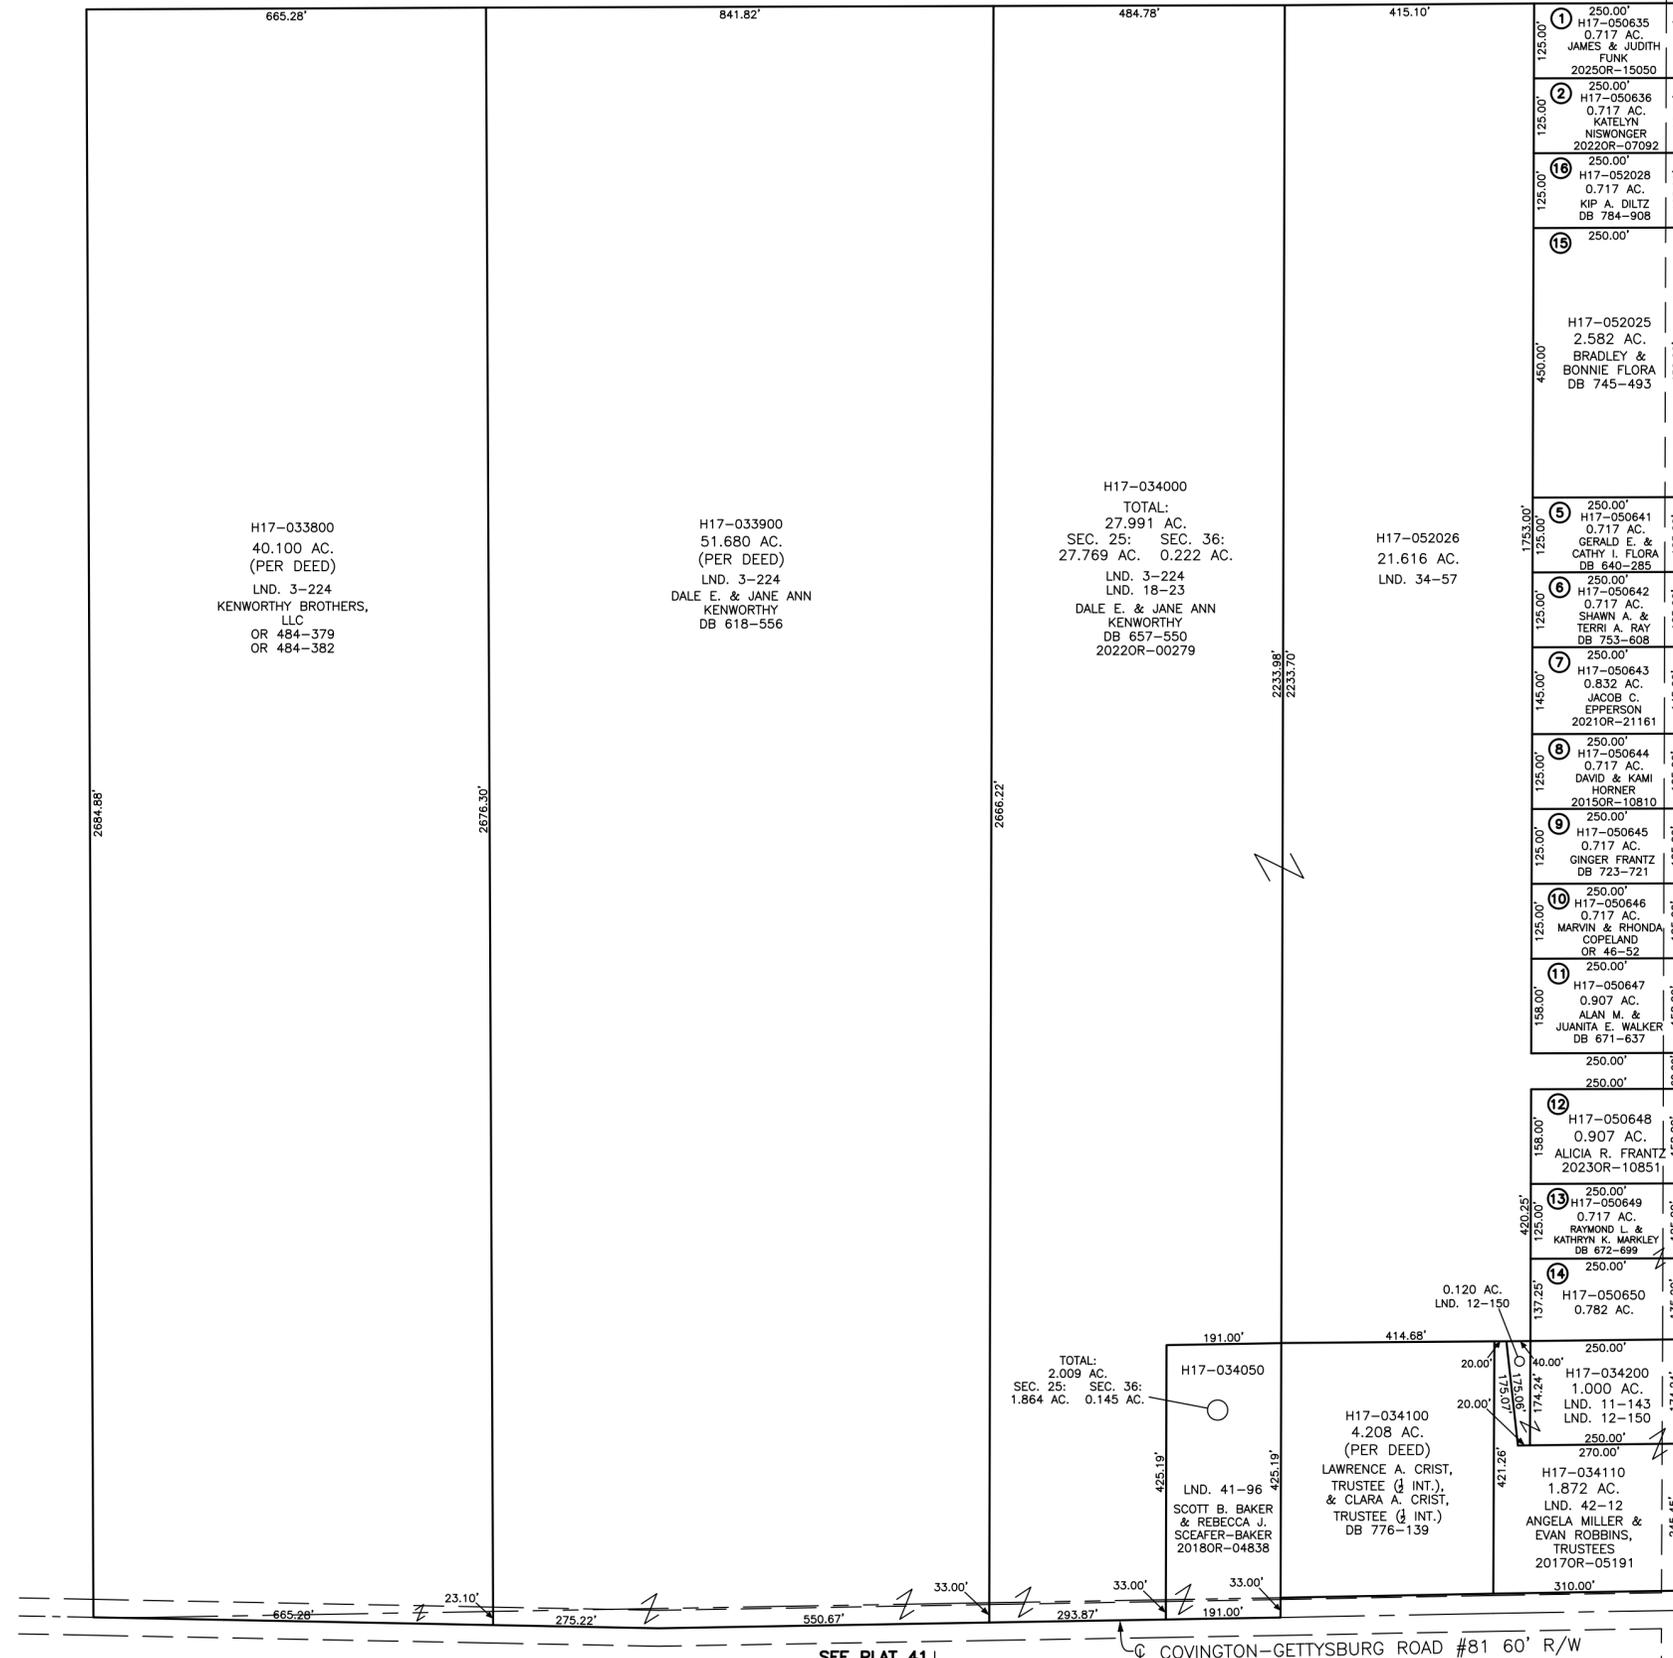

PREPARED BY: MIAMI COUNTY ENGINEER'S MAP DEPARTMENT
PAUL P. HUELSKAMP, P.E., P.S., COUNTY ENGINEER
DATE: MAY 08, 2025 DCassel
REVISED: 12/31/2025 TCROWTHER

SEE PLAT 30

FALLSVIEW ESTATES
SUBDIVISION NO. 1
REC. 8-112
LOTS 1-2
LOTS 5-14

REPLAT OF LOT 3 & 4
IN FALLSVIEW ESTATES
SUBDIVISION NO. 1
REC. 13-113
LOTS 15-16

RANGE LINE ROAD #9 60' R/W

SEE PLAT 41

COVINGTON-GETTYSBURG ROAD #81 60' R/W