


NEWBERRY TOWNSHIP
MIAMI COUNTY, OHIO

SECTION 31 TOWN 8 RANGE 5

PARCEL NUMBER
H17-_____

PLAT 31-A

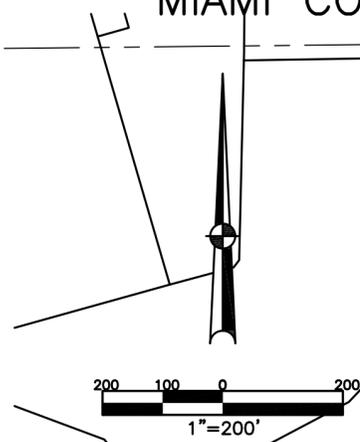

ABBREVIATION LEGEND


| | | |
|--------------|---|----------------------------------|
| 20140R-00759 | = | RECORDER'S DOCUMENT NUMBER |
| OR 406-509 | = | OFFICIAL RECORD 406 PAGE 509 |
| D.B. 613-172 | = | DEED BOOK 613, PAGE 172 |
| REC. 15-72 | = | RECORDER'S PLAT BOOK 15, PAGE 72 |
| LND. 33-15 | = | LAND SURVEY VOLUME 33, PAGE 15 |
| LOT 19-12 | = | LOT SURVEY VOLUME 19, PAGE 12 |
| R.R. 8-29 | = | ROAD RECORD VOLUME 8, PAGE 29 |
| R/W | = | RIGHT OF WAY |
| C. | = | CENTERLINE |
| AC. | = | ACRES |
| TWP. | = | TOWNSHIP |
| TR. | = | TRACT |
| IL | = | INLOT |
| OL | = | OUTLOT |

LINE LEGEND

| | |
|--|----------------------|
| | Blow-up Boundary |
| | Plat Line |
| | Property Line |
| | Lot Split Line |
| | Section Line |
| | Centerline |
| | Right-of-Way Line |
| | Easement |
| | Pending Survey/Split |
| | Pending Replat |
| | School District |
| | Former OL Line |
| | Township Line |
| | Corporation Line |

SURVEY INDEX

| LND | LOT | REC |
|------------|-----|-----|
| LND 3-193 | | |
| LND 6-158 | | |
| LND 7-59 | | |
| LND 25-80 | | |
| LND 28-1 | | |
| LND 29-131 | | |
| LND 30-134 | | |
| LND 33-105 | | |
| LND 34-171 | | |
| LND 35-103 | | |
| LND 38-155 | | |
| LND 40-59 | | |
| LND 41-92 | | |
| LND 44-1 | | |
| LND 44-109 | | |
| LND 53-149 | | |
| LND 60-2 | | |
| LND 63-135 | | |

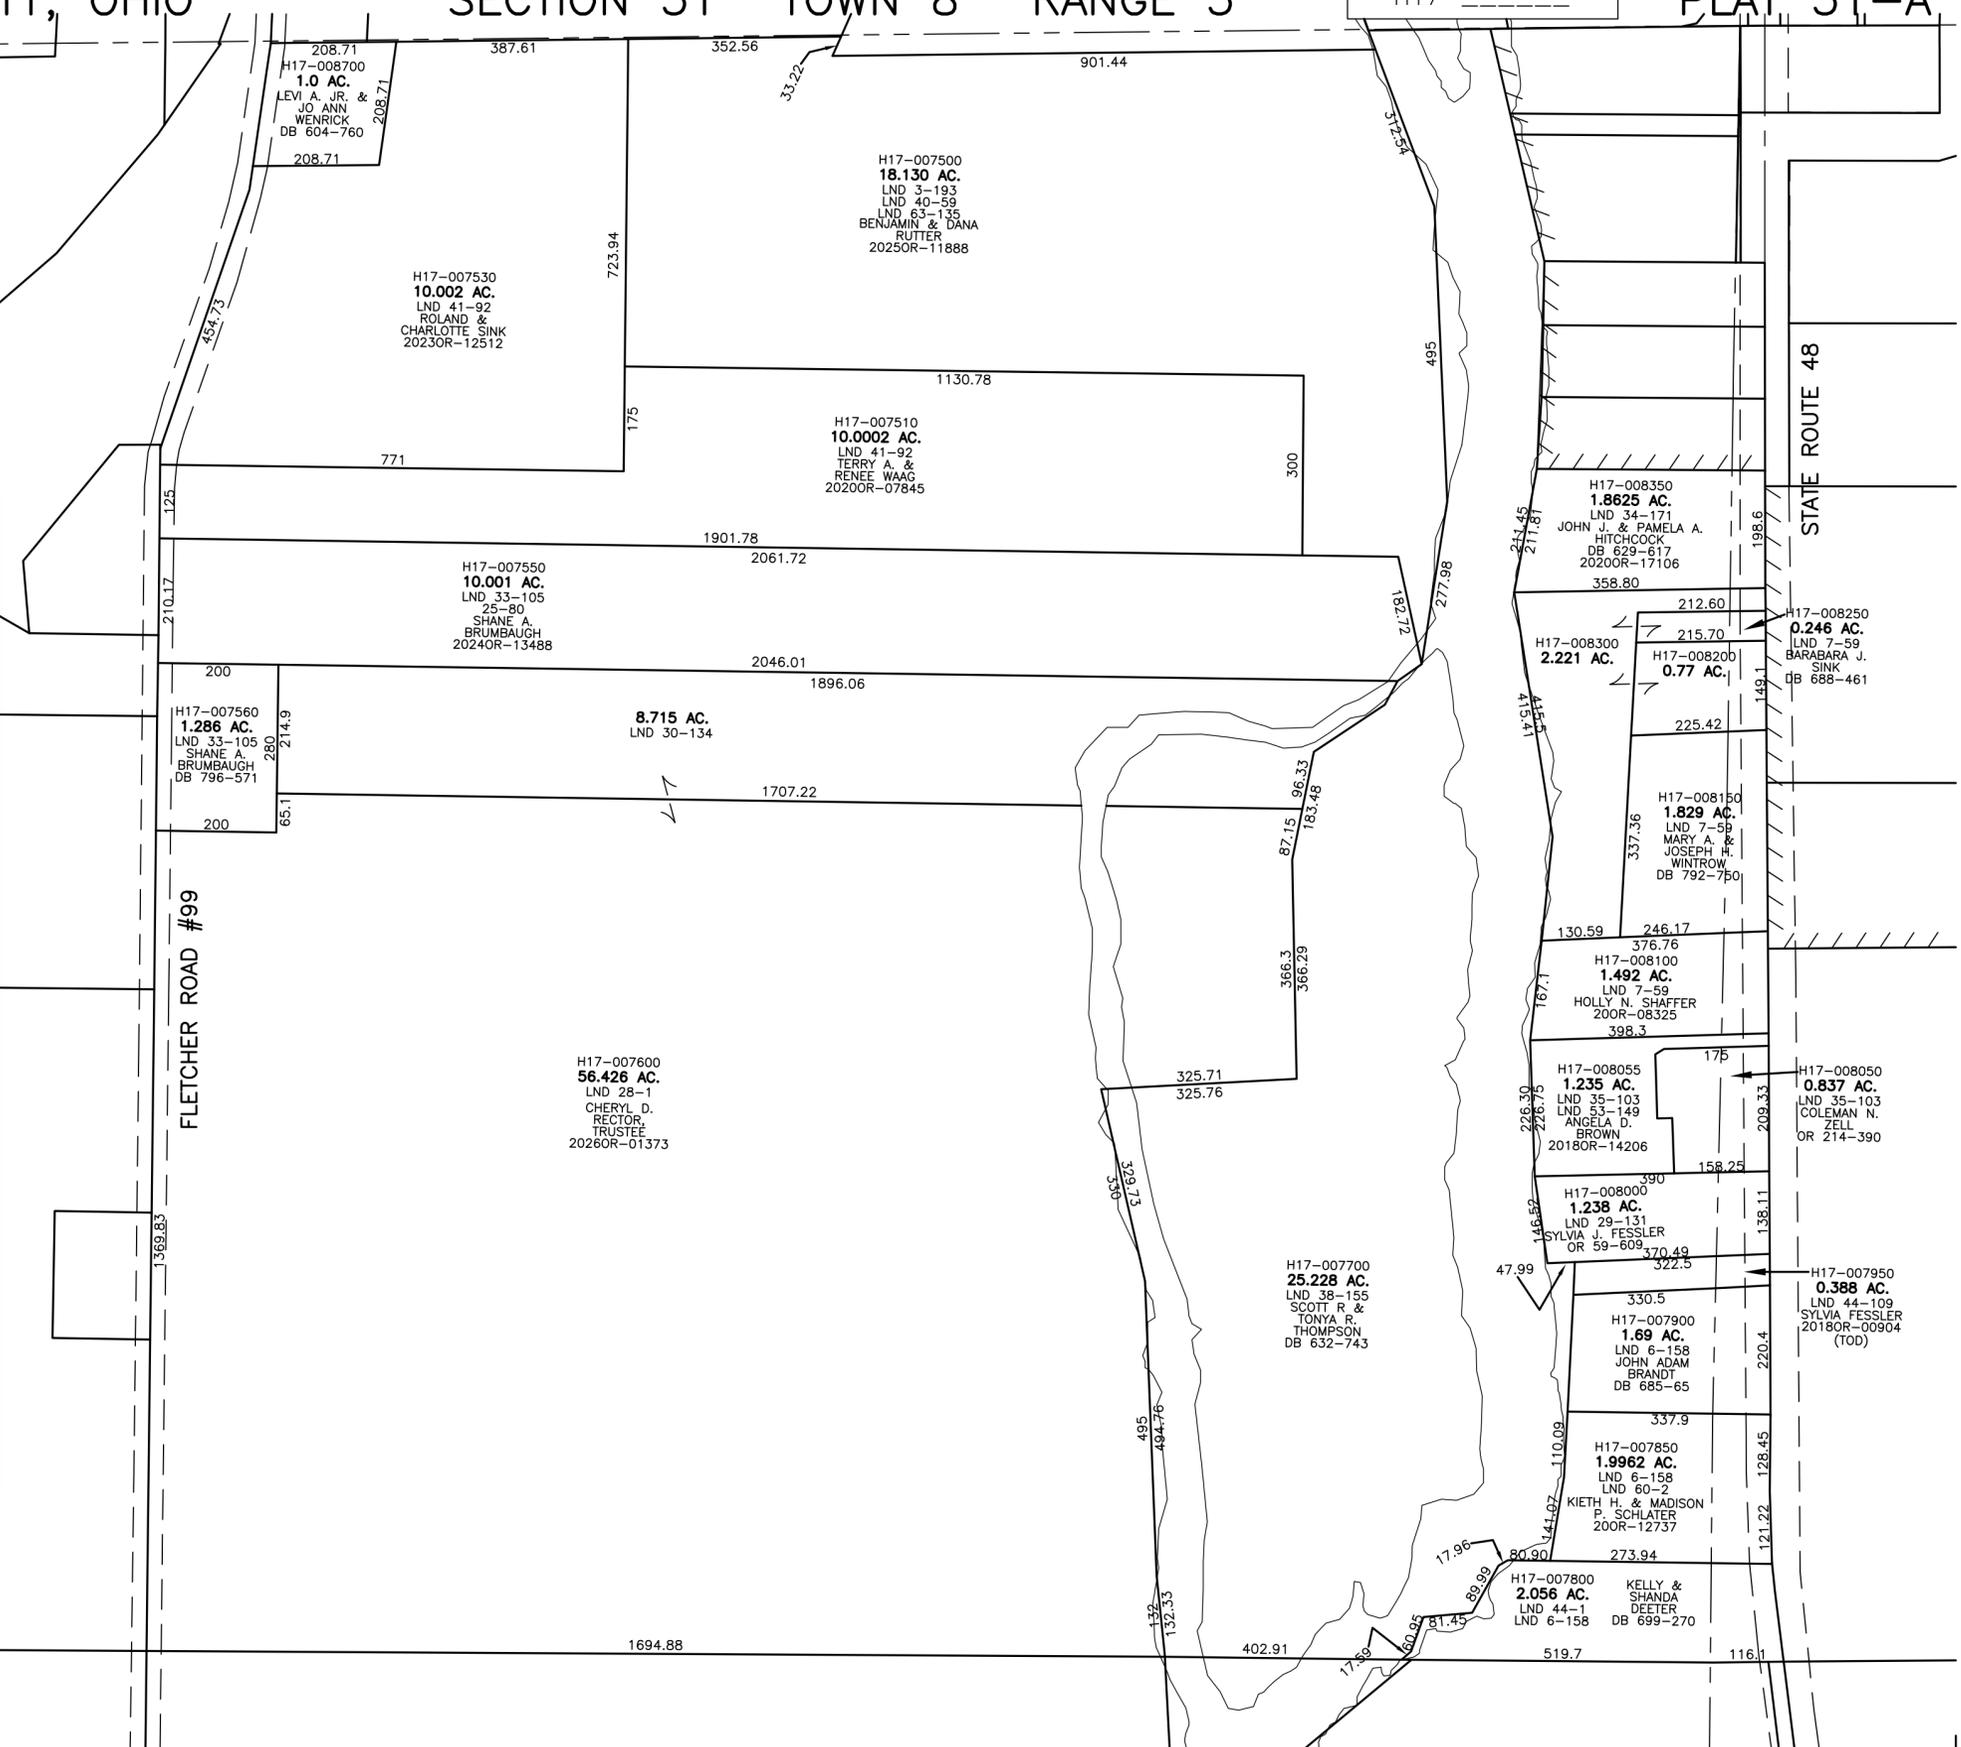

PREPARED BY: MIAMI COUNTY ENGINEER'S MAP DEPARTMENT
PAUL P. HUELSKAMP, P.E., P.S., COUNTY ENGINEER

DATE: OCT. 14, 2025 PMB

REVISED: 2/5/2026 DCASSEL

1694.88