


NEWBERRY TOWNSHIP
MIAMI COUNTY, OHIO

SECTION 31 TOWN 8 RANGE 5

PARCEL NUMBER
H17-_____


PLAT 31C

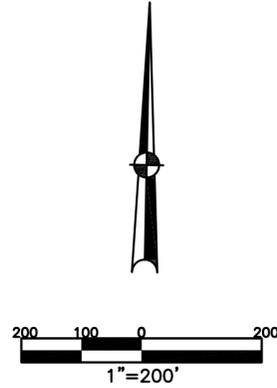

ABBREVIATION LEGEND	
2014OR-00759	= RECORDER'S DOCUMENT NUMBER
OR 406-509	= OFFICIAL RECORD 406 PAGE 509
D.B. 613-172	= DEED BOOK 613, PAGE 172
REC. 15-72	= RECORDER'S PLAT BOOK 15, PAGE 72
LND. 33-15	= LAND SURVEY VOLUME 33, PAGE 15
LOT 19-12	= LOT SURVEY VOLUME 19, PAGE 12
R.R. 8-29	= ROAD RECORD VOLUME 8, PAGE 29
R/W	= RIGHT OF WAY
CL	= CENTERLINE
AC.	= ACRES
TWP.	= TOWNSHIP
TR.	= TRACT
IL	= INLOT
OL	= OUTLOT

LINE LEGEND	
	Blow-up Boundary
	Plat Line
	Property Line
	Lot Split Line
	Section Line
	Centerline
	Right-of-Way Line
	Easement
	Pending Survey/Split
	Pending Replat
	School District
	Former OL Line
	Township Line
	Corporation Line

SURVEY INDEX	
LND	REC
LND 8-112	
LND 17-114	
LND 21-7	
LND 22-72	
LND 51-4	
LND 55-53	
LND 58-77	

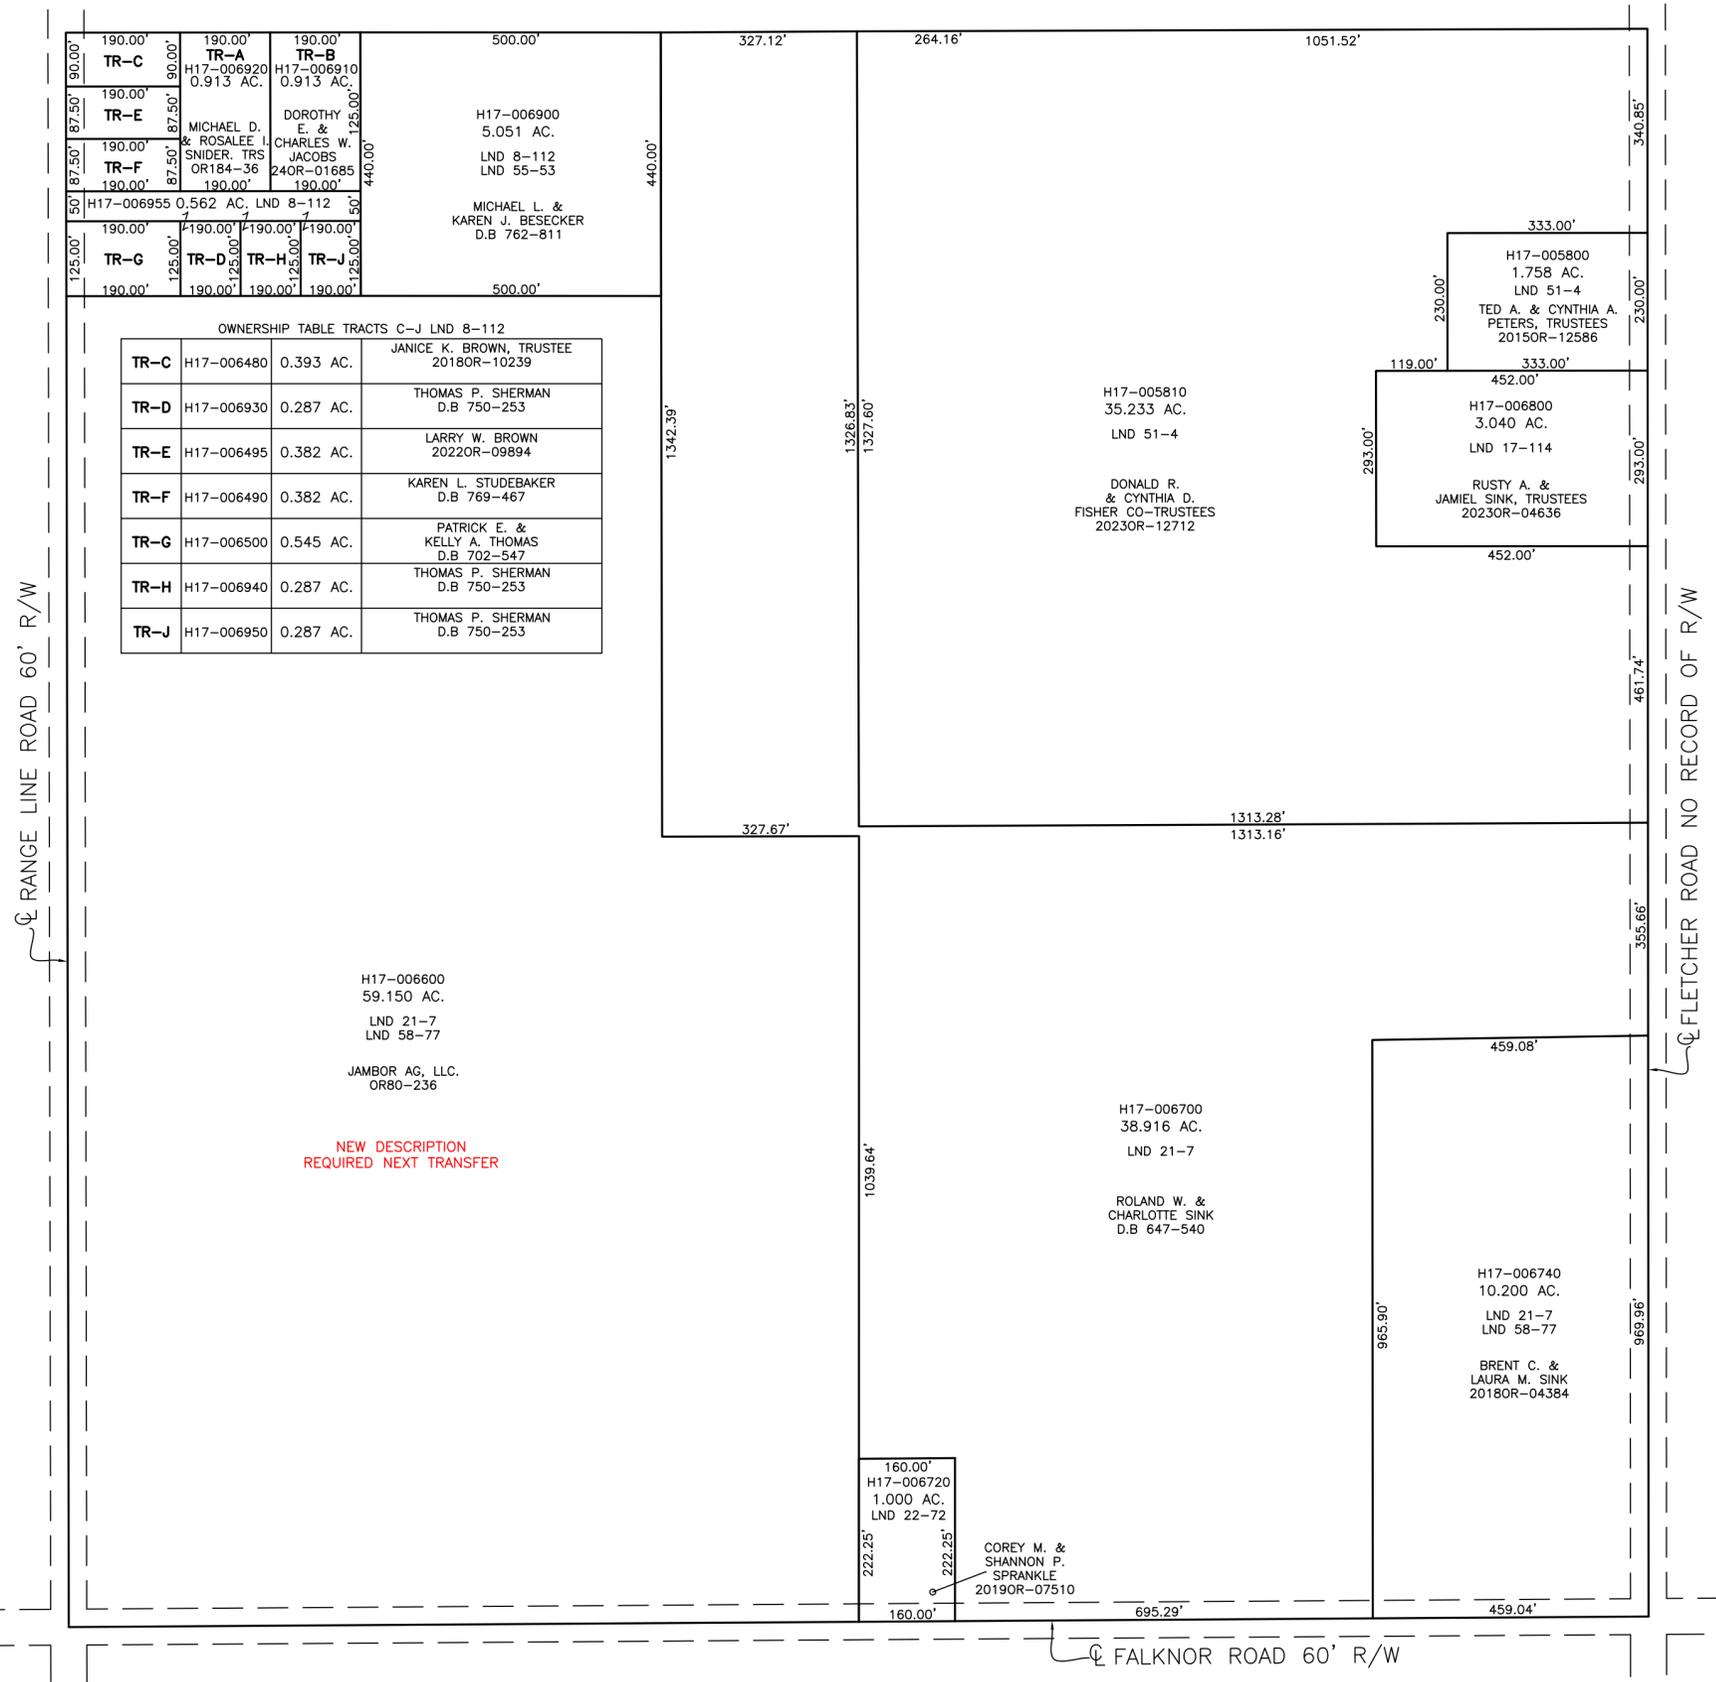

OWNERSHIP TABLE TRACTS C-J LND 8-112			
TR-C	H17-006480	0.393 AC.	JANICE K. BROWN, TRUSTEE 2018OR-10239
TR-D	H17-006930	0.287 AC.	THOMAS P. SHERMAN D.B 750-253
TR-E	H17-006495	0.382 AC.	LARRY W. BROWN 2022OR-09894
TR-F	H17-006490	0.382 AC.	KAREN L. STUDEBAKER D.B 769-467
TR-G	H17-006500	0.545 AC.	PATRICK E. & KELLY A. THOMAS D.B 702-547
TR-H	H17-006940	0.287 AC.	THOMAS P. SHERMAN D.B 750-253
TR-J	H17-006950	0.287 AC.	THOMAS P. SHERMAN D.B 750-253