


NEWBERRY TOWNSHIP
MIAMI COUNTY, OHIO

SECTION 31 TOWN 9 RANGE 5

PARCEL NUMBER
H17-_____

PLAT 32

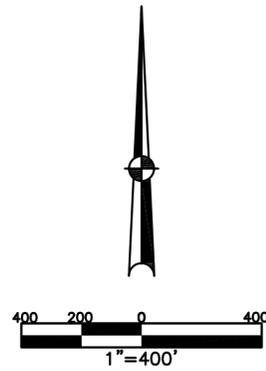


ABBREVIATION LEGEND	
2014OR-00759	= RECORDER'S DOCUMENT NUMBER OR 406-509 = OFFICIAL RECORD 406 PAGE 509
D.B. 613-172	= DEED BOOK 613, PAGE 172
REC. 15-72	= RECORDER'S PLAT BOOK 15, PAGE 72
LND. 33-15	= LAND SURVEY VOLUME 33, PAGE 15
LOT 19-12	= LOT SURVEY VOLUME 19, PAGE 12
R.R. 8-29	= ROAD RECORD VOLUME 8, PAGE 29
R/W	= RIGHT OF WAY
C	= CENTERLINE
AC.	= ACRES
TWP.	= TOWNSHIP
TR.	= TRACT
IL	= INLOT
OL	= OUTLOT

LINE LEGEND	
	Blow-up Boundary
	Property Line
	Lot Split Line
	Section Line
	Half-Section Line
	Centerline
	Right-of-Way Line
	Corporation Line

SURVEY INDEX	
NORTHEAST QUARTER	
LND. 25-197	
LND. 31-94	
LND. 34-179	
LND. 40-54	
LND. 54-126	
LND. 55-45	
LND. 59-97	
SOUTHEAST QUARTER	
LND. 3-372	
LND. 20-123	
LND. 22-168	
LND. 23-18	
LND. 23-122	
LND. 23-131	
LND. 27-144	
LND. 31-200	
LND. 36-96	
SOUTHWEST QUARTER	
LND. 4-53	
LND. 52-159	
NORTHWEST QUARTER	
LND. 34-179	
LND. 55-45	
LND. 60-71	

PREPARED BY: MIAMI COUNTY ENGINEER'S MAP DEPARTMENT
PAUL P. HUELSKAMP, P.E., P.S., COUNTY ENGINEER
DATE: MARCH 11, 2024 DCossei
REVISED: 11/5/2025 JBOGART

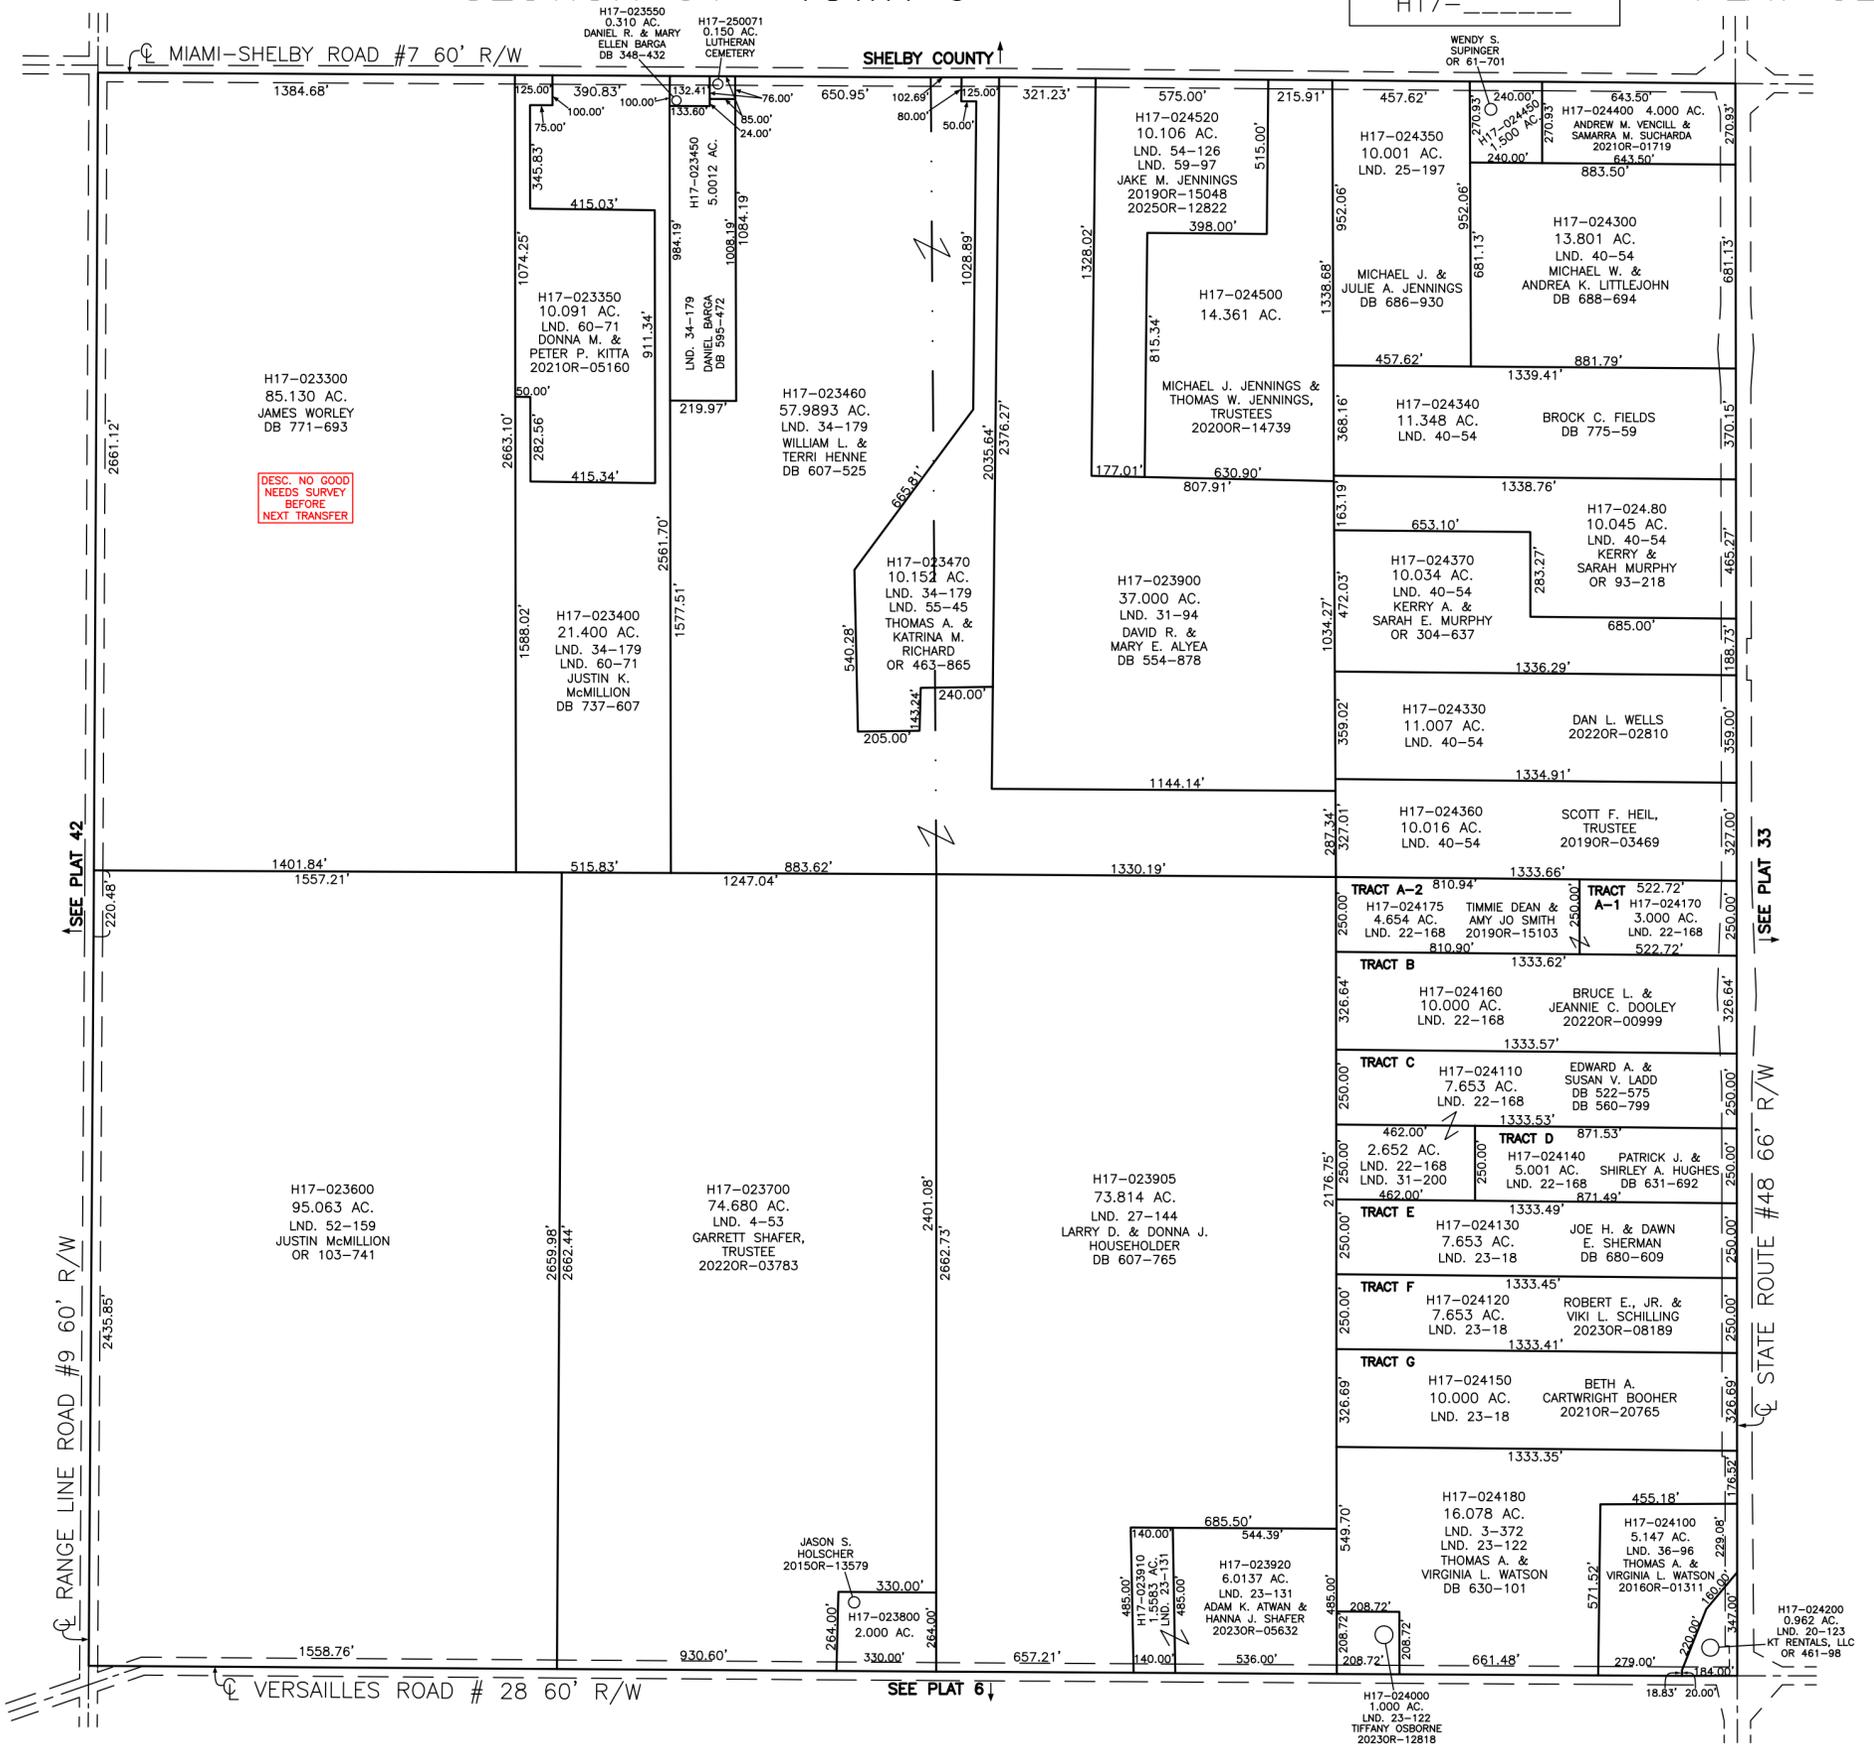

SEE PLAT 42

RANGE LINE ROAD #9 60' R/W

VERSAILLES ROAD #28 60' R/W

SEE PLAT 6

SEE PLAT 33

STATE ROUTE #48 66' R/W

H17-024000
0.962 AC.
LND. 20-123
KT RENTALS, LLC
OR 461-98