

# MONROE TWP.

MIAMI COUNTY, OHIO

# PLAT 2-A

Section 8, Town 4, Range 6


S. E. Quarter SEC. 8  
SCALE: 1" = 200'

SMDA NUMBER  
G12-MO002A-

**SURVEYS & RECORD PLATS**

LAND SURVEY VOL. 15 PG. 132  
16 PG. 178  
18 PG. 129

RECORDER'S BOOK 8, PG. 139  
11, PG. 87

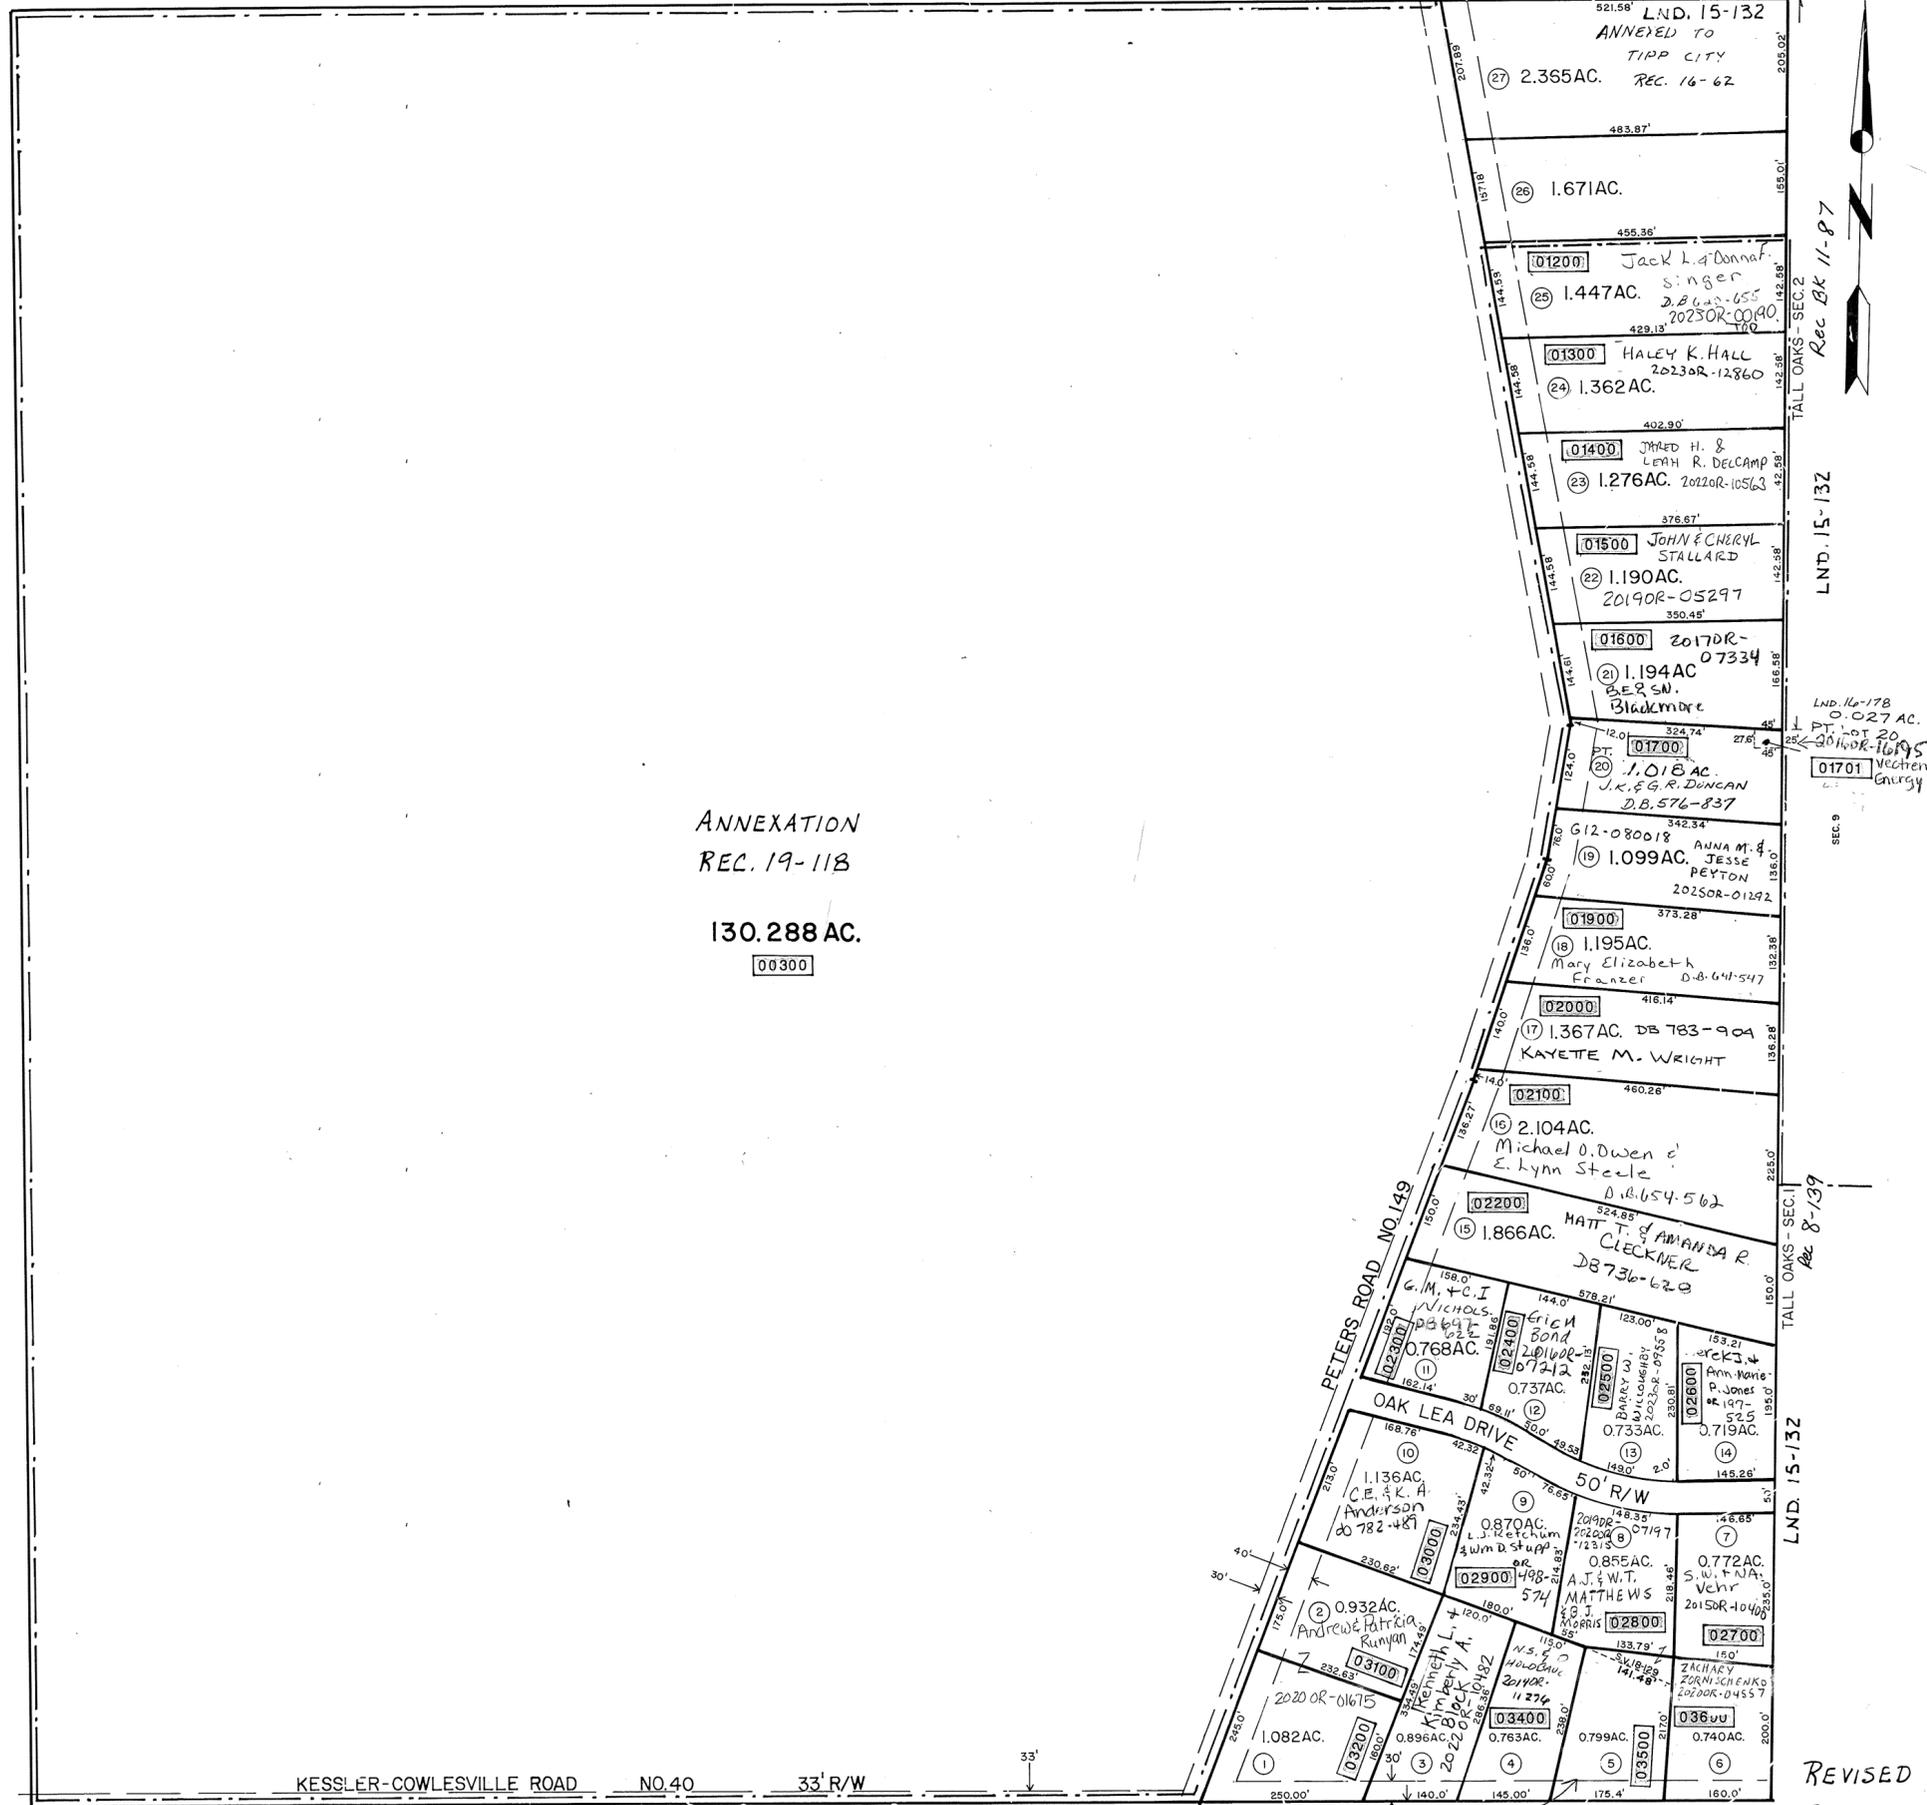

ANNEXATION  
REC. 19-118  
  
130.288 AC.  
00300

HIGHWAY CENTERLINE (WHEN NOT A PROPERTY LINE)  
SECTION LINE  
HALF SECTION LINE  
PLATTED LOT DIVISIONS LINE  
HIGHWAY RIGHT-OF-WAY  
PROPERTY LINE

KESSLER-COWLESVILLE ROAD NO. 40 33' R/W

LND. 15-132  
John W. & Kimberly O'Brien  
JWR/S 202102-14070

REVISED  
2-11-25  
DJ