


MONROE TOWNSHIP  
MIAMI COUNTY, OHIO

SECTION 9 TOWN 4 RANGE 6  
Part of SW QUARTER

PARCEL NUMBER  
G12-\_\_\_\_\_

PLAT 3-E

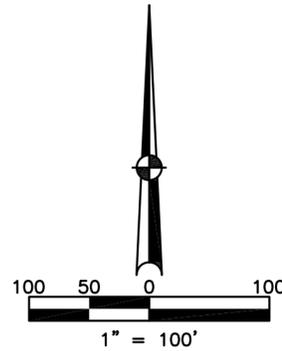

ABBREVIATION LEGEND		
2014OR-00759	=	RECORDER'S DOCUMENT NUMBER
OR 406-509	=	OFFICIAL RECORD 406 PAGE 509
D.B. 613-172	=	DEED BOOK 613, PAGE 172
REC. 15-72	=	RECORDER'S PLAT BOOK 15, PAGE 72
LND. 33-15	=	LAND SURVEY VOLUME 33, PAGE 15
LOT 19-12	=	LOT SURVEY VOLUME 19, PAGE 12
R.R. 8-29	=	ROAD RECORD VOLUME 8, PAGE 29
R/W	=	RIGHT OF WAY
C	=	CENTERLINE
AC.	=	ACRES
TWP.	=	TOWNSHIP
TR.	=	TRACT
#	=	LOT

LINE LEGEND	
	Blow-up Boundary
	Property Line
	Lot Split Line
	Section Line
	Centerline
	Right-of-Way Line
	Corporation Line


SURVEY INDEX		
LND	LOT	REC 11-34
		REC 11-100

MONROE TWP. SEC. 8  
SEE MONROE  
PLATS 2 & 2A

ASH GROVE SUBDIVISION

SECTION 1  
REC. 11-34  
LOTS 1 - 5

SECTION 2  
REC. 11-100  
LOTS 6 - 15

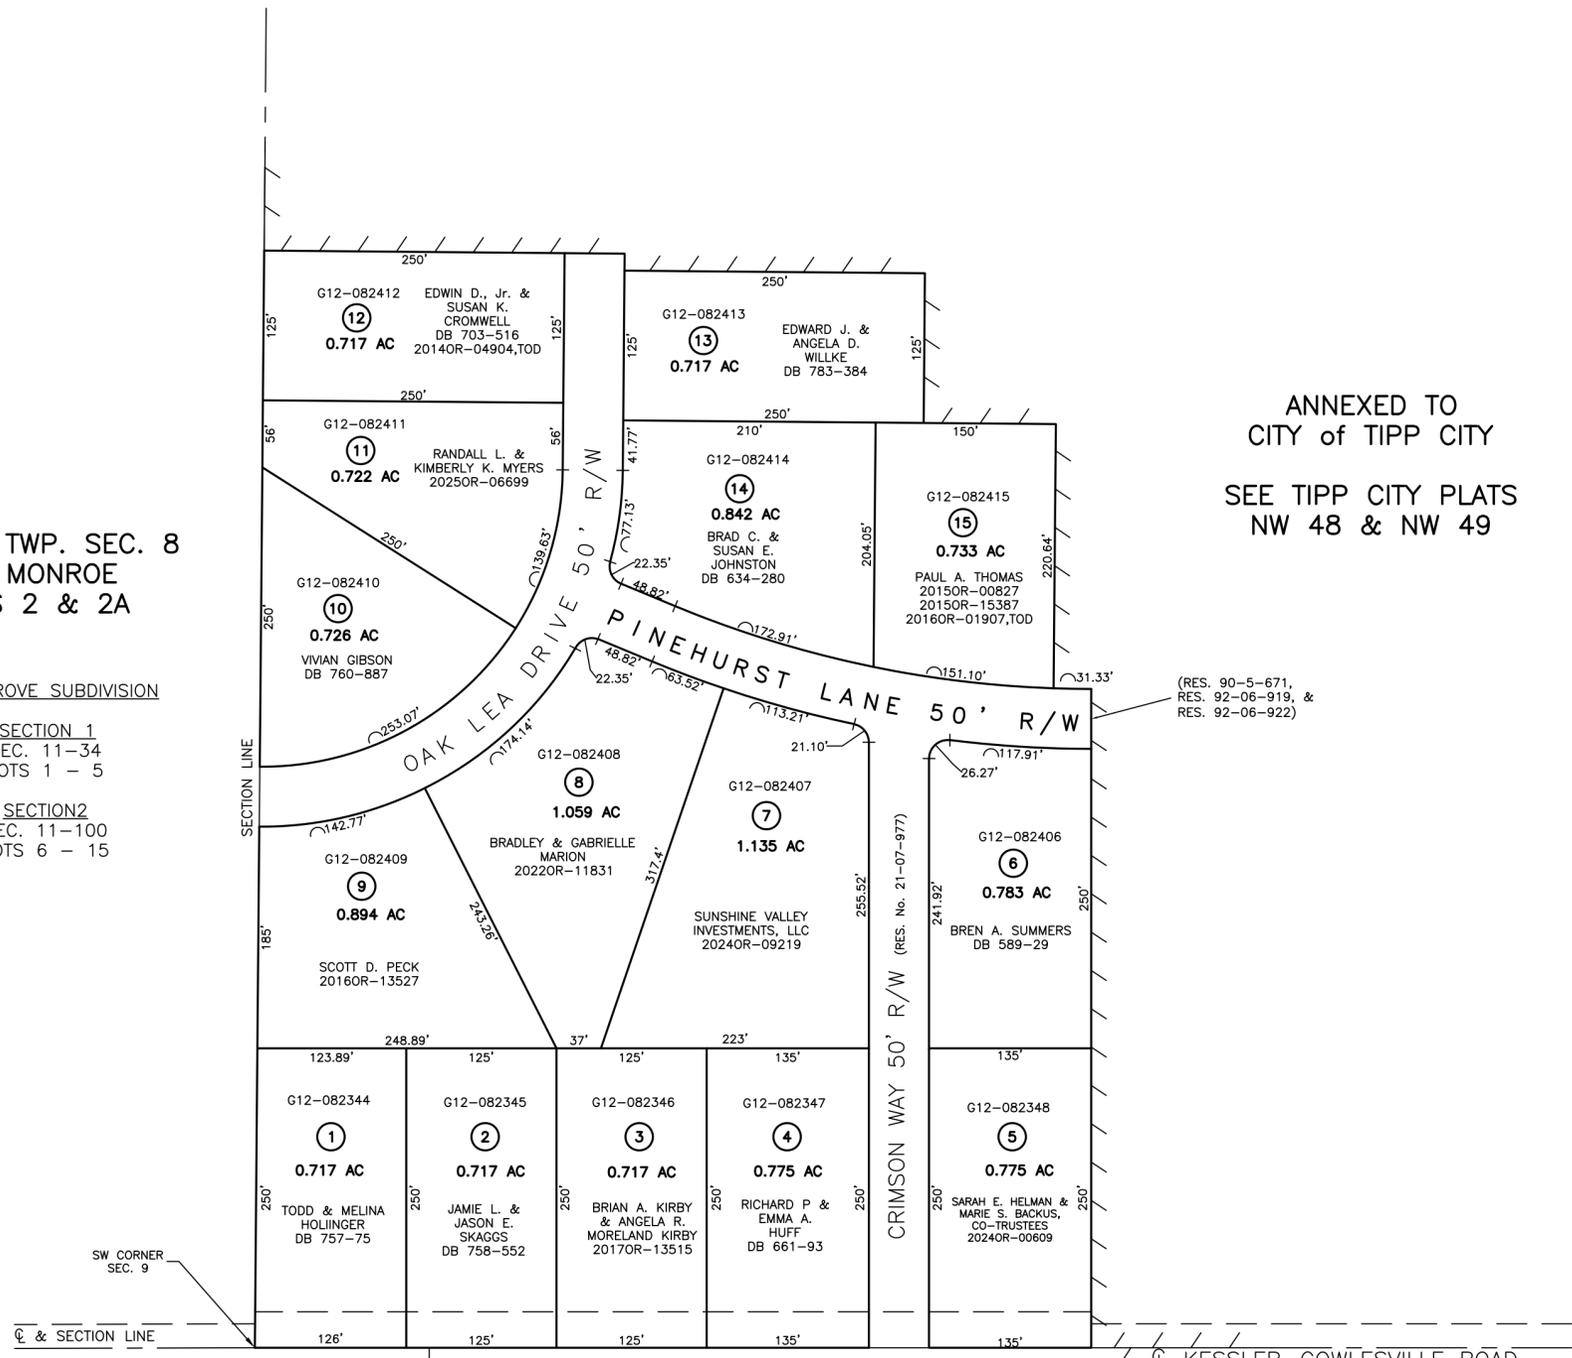

ANNEXED TO  
CITY of TIPP CITY  
SEE TIPP CITY PLATS  
NW 48 & NW 49

(RES. 90-5-671,  
RES. 92-06-919, &  
RES. 92-06-922)

MONROE TWP. SEC. 17  
SEE MONROE  
PLAT 11

MONROE TWP. SEC. 16  
SEE MONROE  
PLAT 10

40' R/W - EXCEPT ON NORTH LINE OF C  
FRONTING LOTS 1 THRU 5  
WHERE THE R/W IS 30' - NOT 20'