

MONROE TWP.


MIAMI COUNTY, OHIO

Section 17, Town 4, Range 6

PLAT II

PARCEL NUMBER
G12 - - - - -

SCALE: 1" = 400'

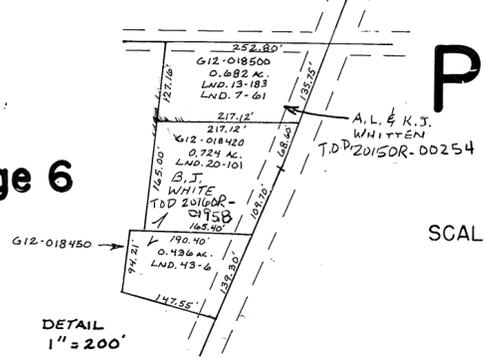


SURVEYS

S.E. QUARTER
SEE PLAT II-A FOR SURVEYS IN THIS QUARTER

N.E. QUARTER
SUR. VOL. 7, PG. 61
SUR. VOL. 13, PG. 183
SUR. VOL. 20, PG. 101
LND. 43-6
LND. 54-125
REC. 30-70

S.W. QUARTER
SUR. VOL. 27, PG. 78
LND. 40-48
LND. 42-111
REC. BK. 8, PG. 123

N.W. QUARTER

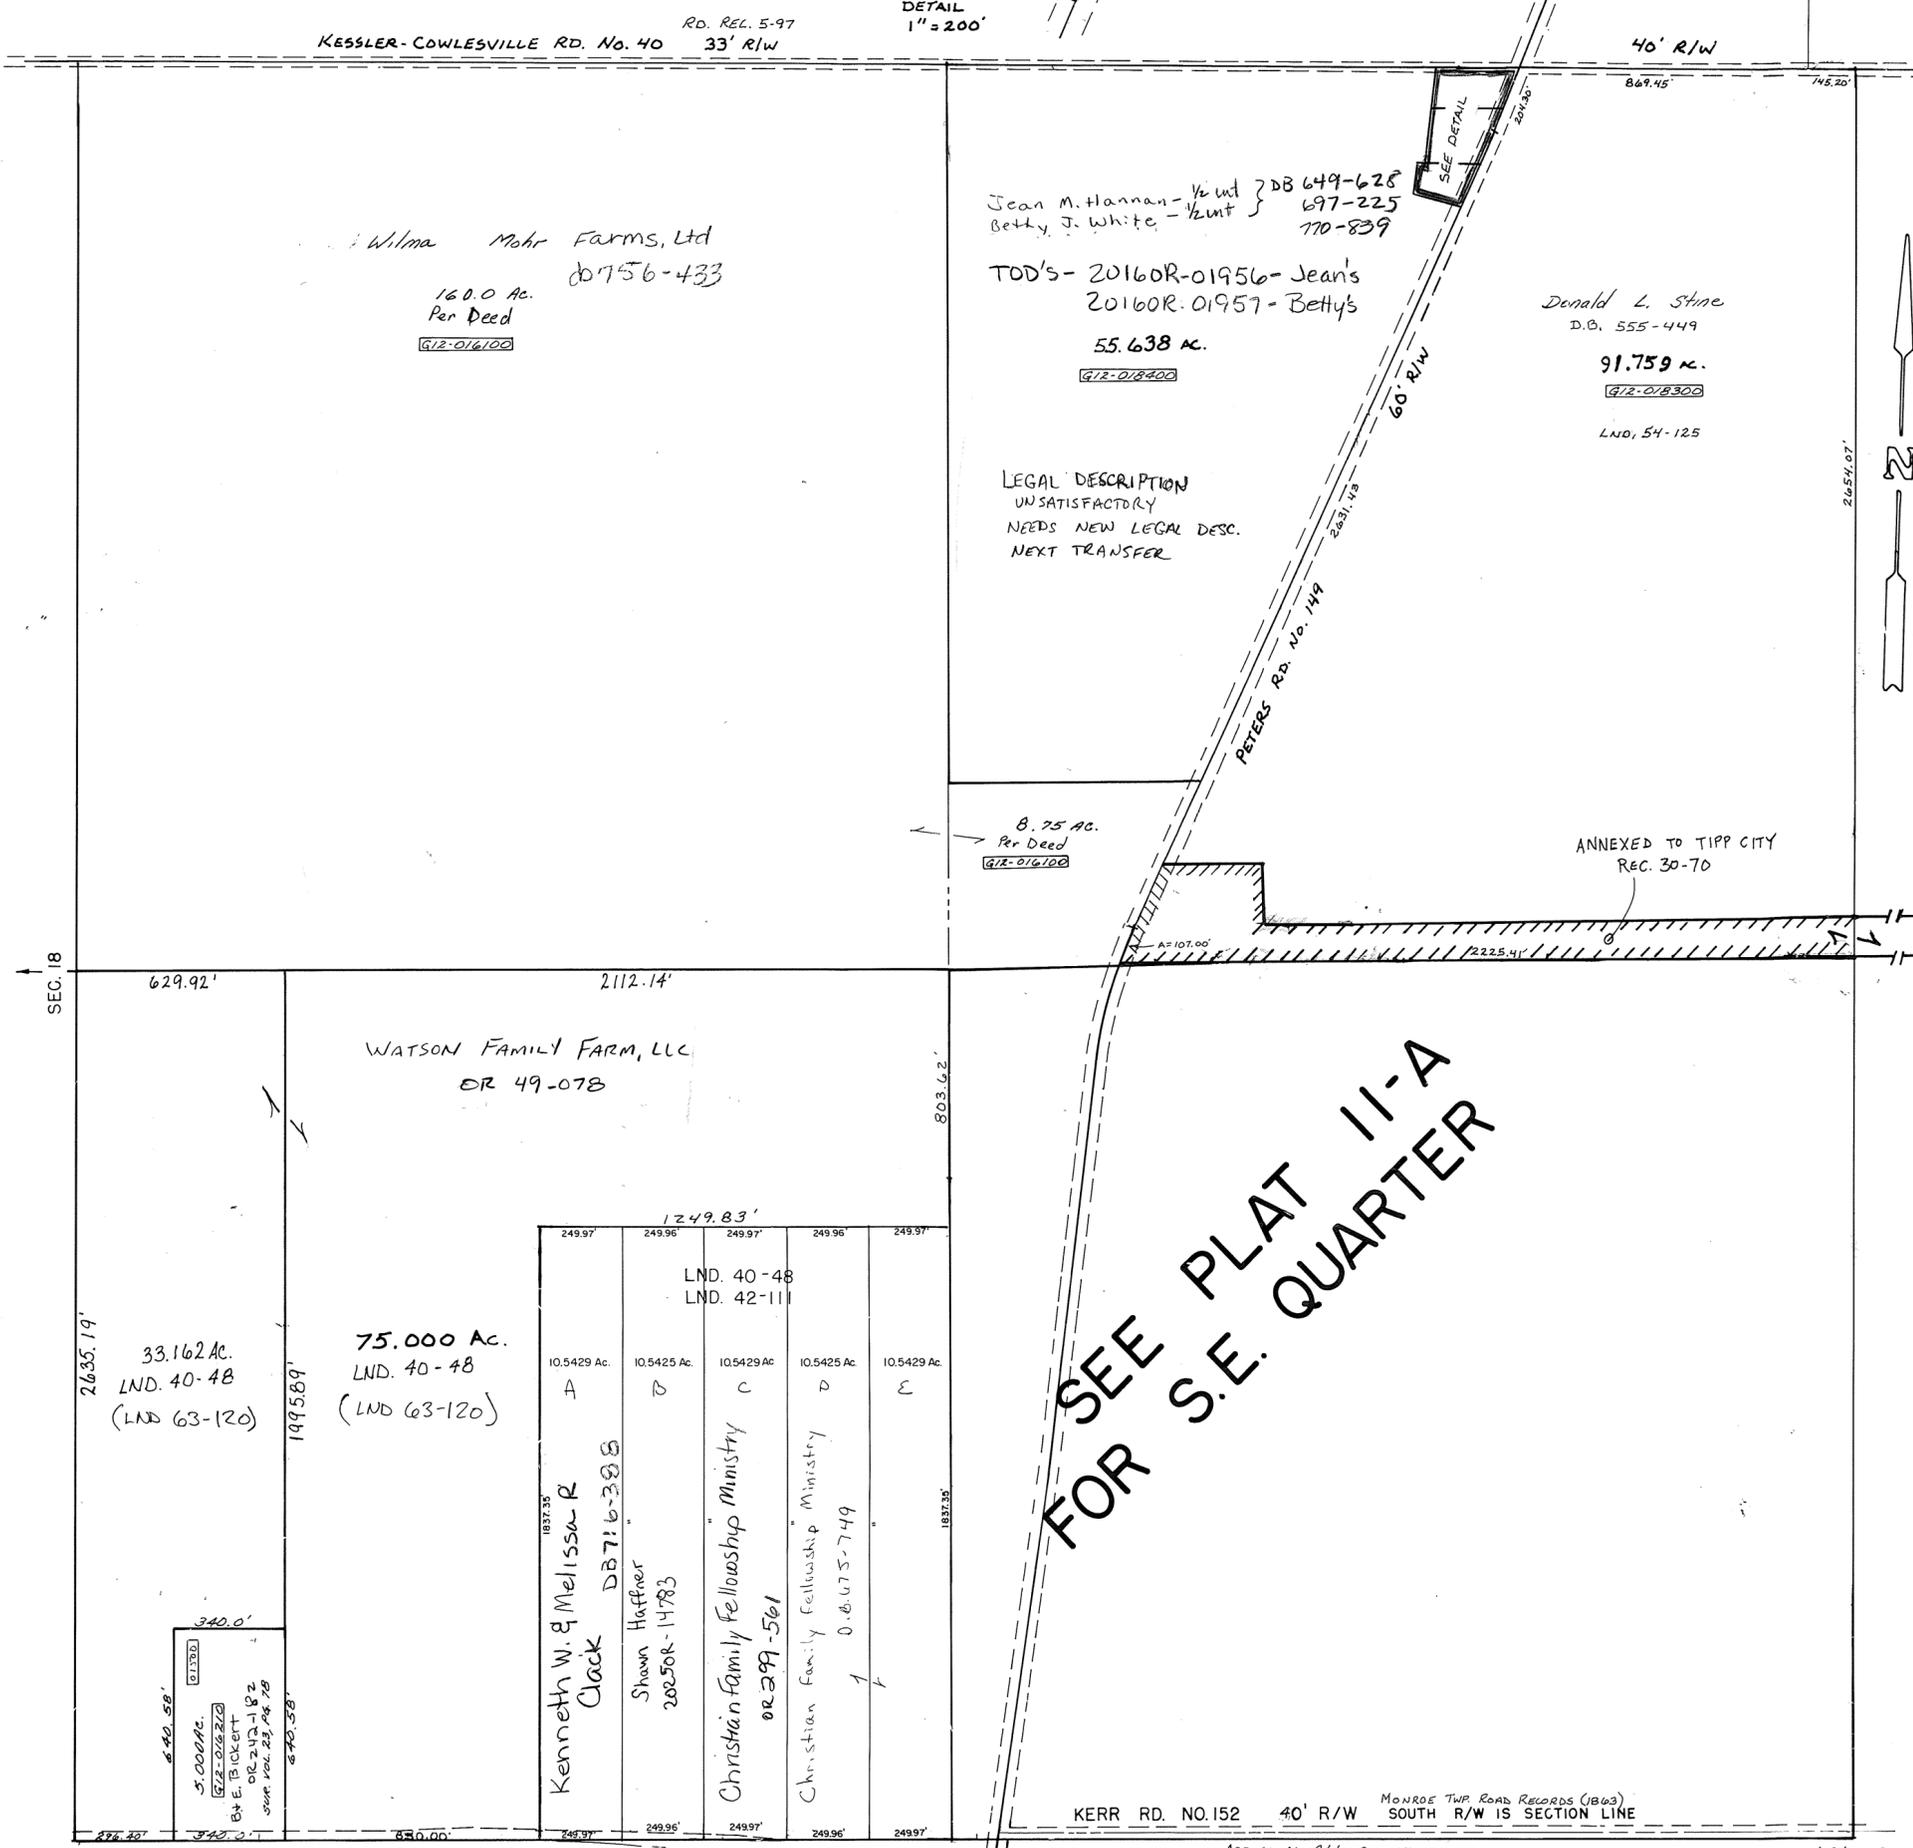

SEE PLAT II-A FOR S.E. QUARTER