

# MONROE TWP.

# MIAMI COUNTY, OHIO

# PLAT II-A

## Section 17, Town 4, Range 6


## S.E. Quarter

SCALE: 1" = 200'

PARCEL NUMBER
G12- - - - -

### SURVEYS

- SUR. VOL. 4, PG. 100  
 SUR. VOL. 7, PG. 69  
 SUR. VOL. 7, PG. 178  
 SUR. VOL. 12, PG. 69  
 SUR. VOL. 12, PG. 186  
 SUR. VOL. 13, PG. 83  
 SUR. VOL. 13, PG. 85  
 SUR. VOL. 13, PG. 100  
 SUR. VOL. 14, PG. 174  
 SUR. VOL. 16, PG. 10  
 SUR. VOL. 17, PG. 75  
 SUR. VOL. 20, PG. 31  
 SUR. VOL. 23, PG. 10  
 SUR. VOL. 24, PG. 92  
 SUR. VOL. 25, PG. 183  
 SUR. VOL. 32, PG. 130  
 SUR. VOL. 32, PG. 160  
 Lnd. 45-44  
 Lnd. 47-6  
 LND. 61-152
- REC. BK. 13, PG. 142

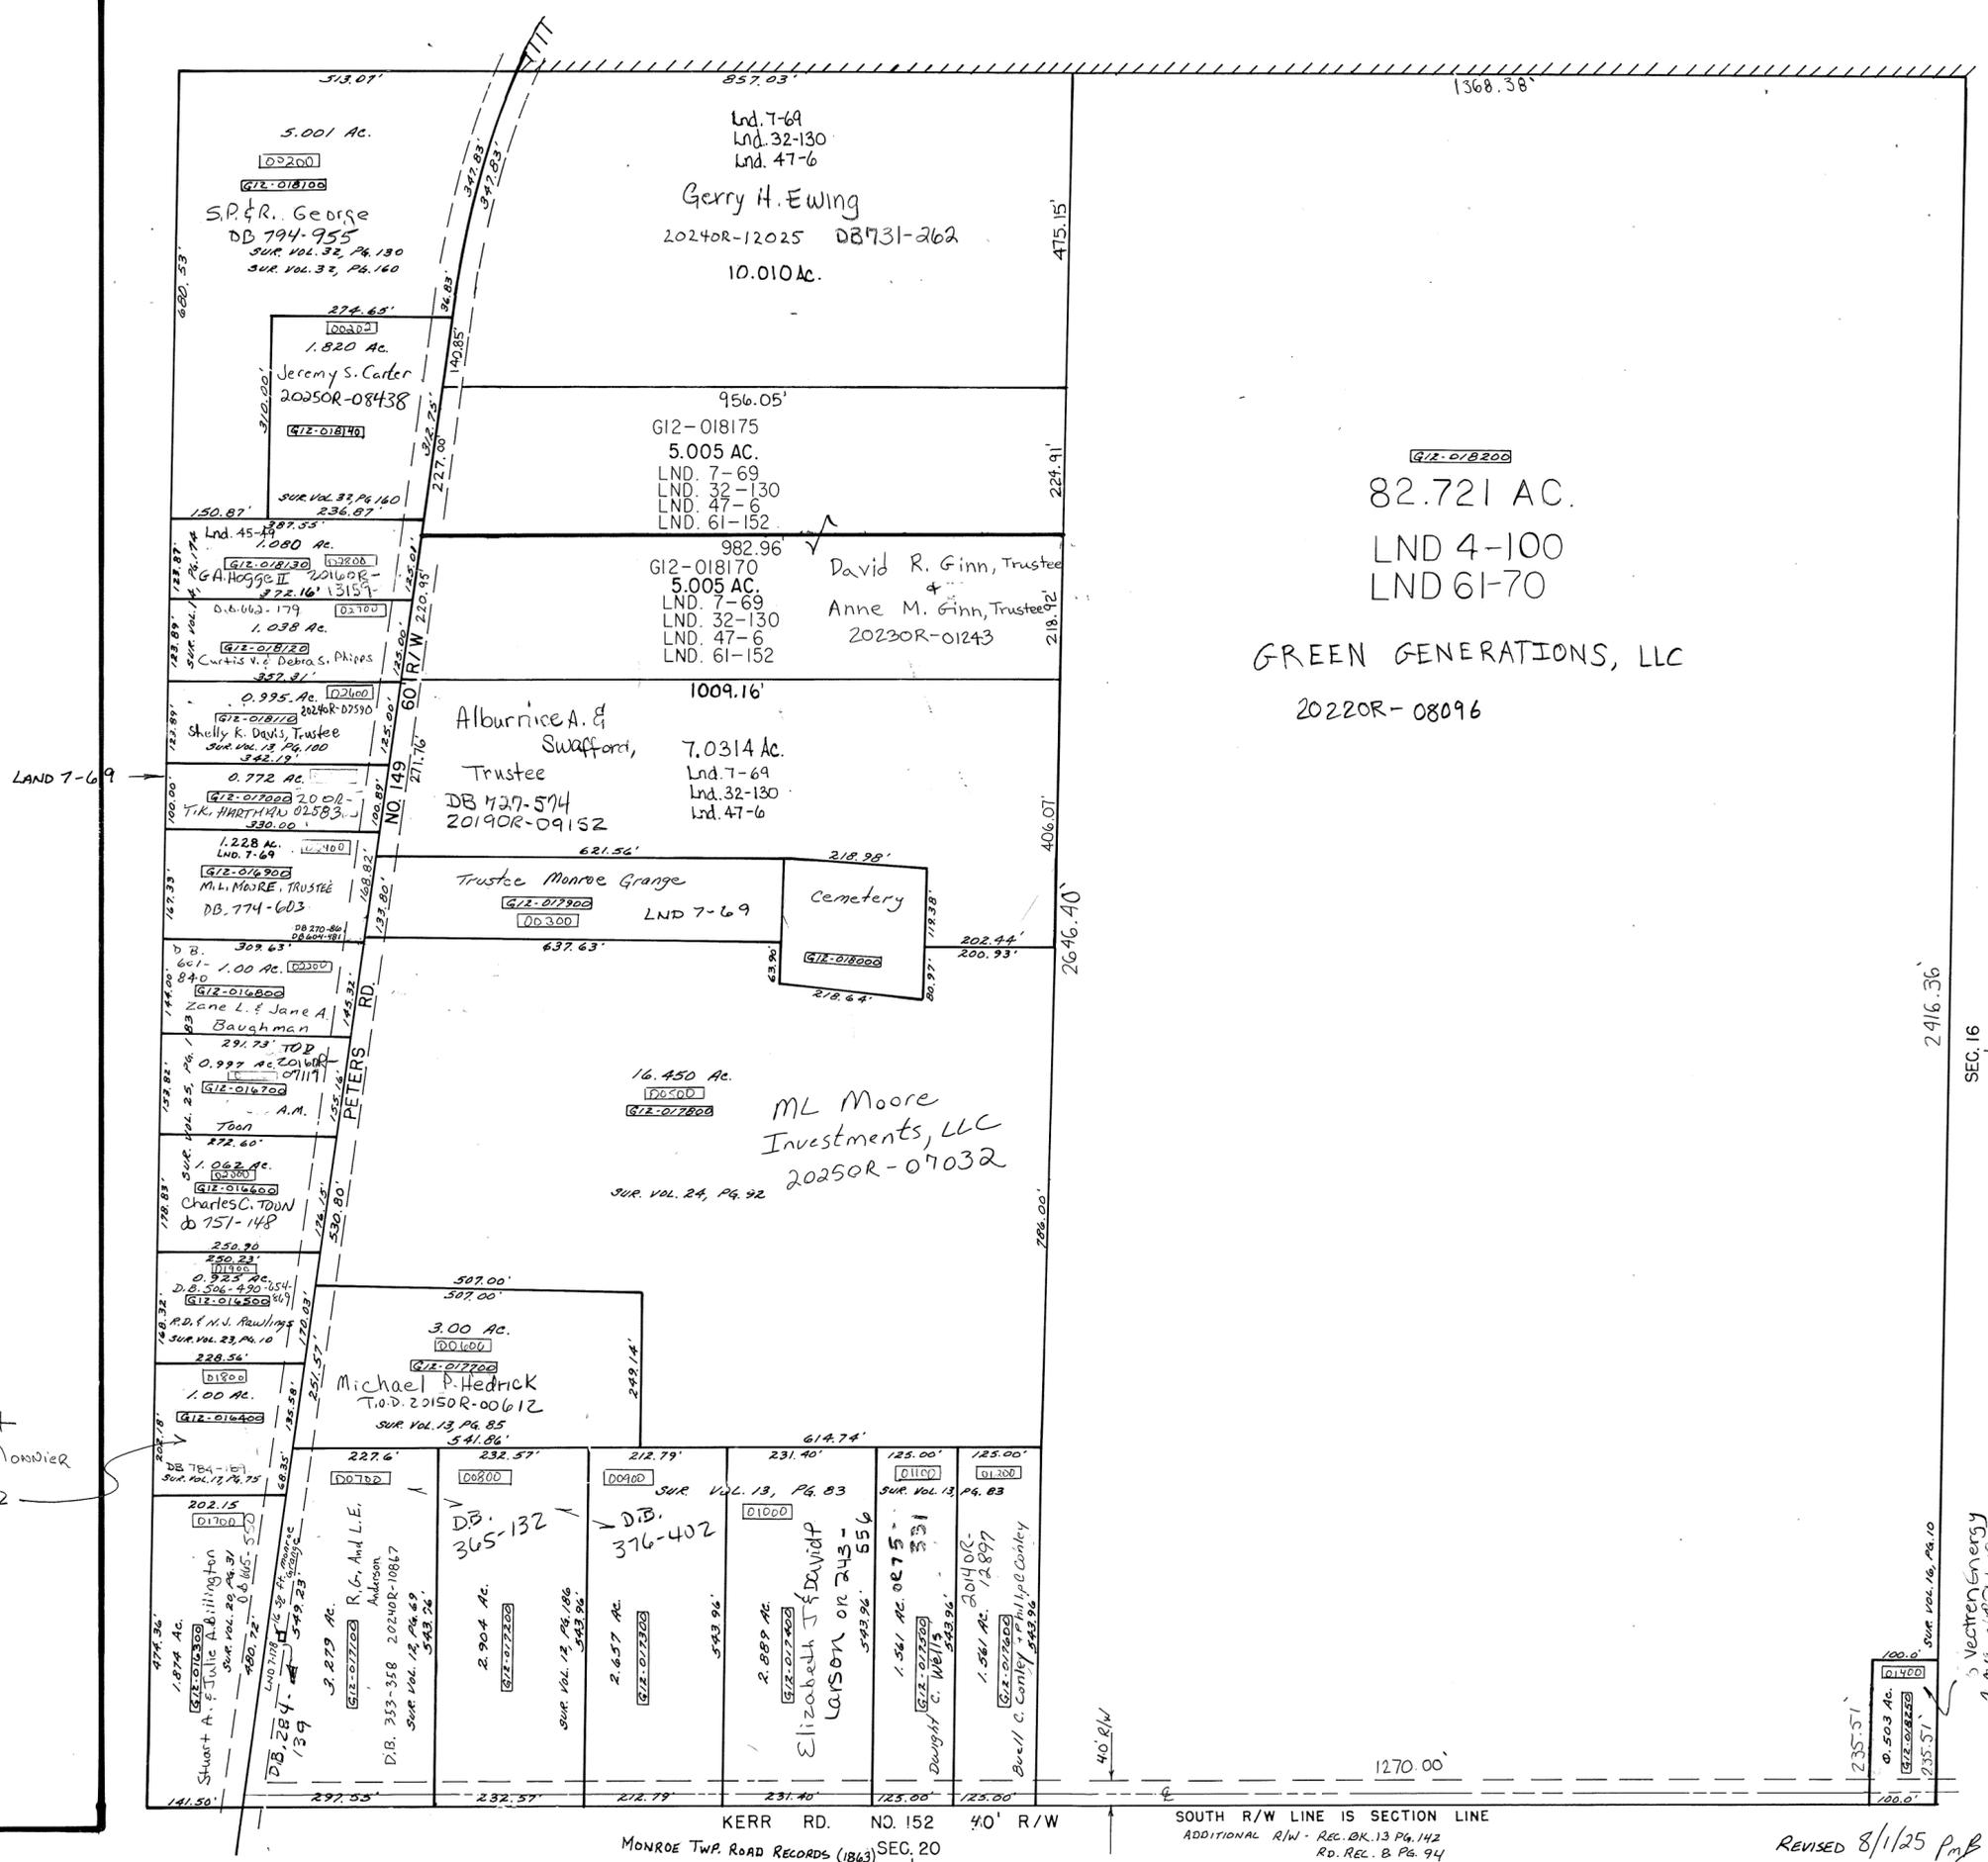

Sandra Kay +  
 Delbert J. Monnier  
 20210R-10922



SEC. 16

Vectren Energy  
 20160R-716195