

# MONROE TWP.

# MIAMI COUNTY, OHIO

# PLAT 14-A

## Section 20, Town 4, Range 6

## N.E. Quarter SEC. 20


SCALE: 1" = 200'

SMDA NUMBER  
G12-M0014A-

### SURVEYS

- SUR. VOL. 3, PG. 4
- SUR. VOL. 4, PG. 74
- SUR. VOL. 7, PG. 142
- SUR. VOL. 14, PG. 102
- SUR. VOL. 14, PG. 120
- SUR. VOL. 15, PG. 39
- SUR. VOL. 15, PG. 45
- SUR. VOL. 17, PG. 88
- SUR. VOL. 17, PG. 165
- SUR. VOL. 20, PG. 113
- SUR. VOL. 21, PG. 90
- SUR. VOL. 21, PG. 141
- SUR. VOL. 30, PG. 51
- SUR. VOL. 31, PG. 99
- SUR. VOL. 35, PG. 51
- Lnd. 47-53
- LND 48-78
- LND. 51-17

- REC. BK. 7, PG. 80
- REC. BK. 8, PG. 91
- REC. BK. 8, PG. 104
- REC. BK. 8, PG. 123
- REC. BK. 13, PG. 142

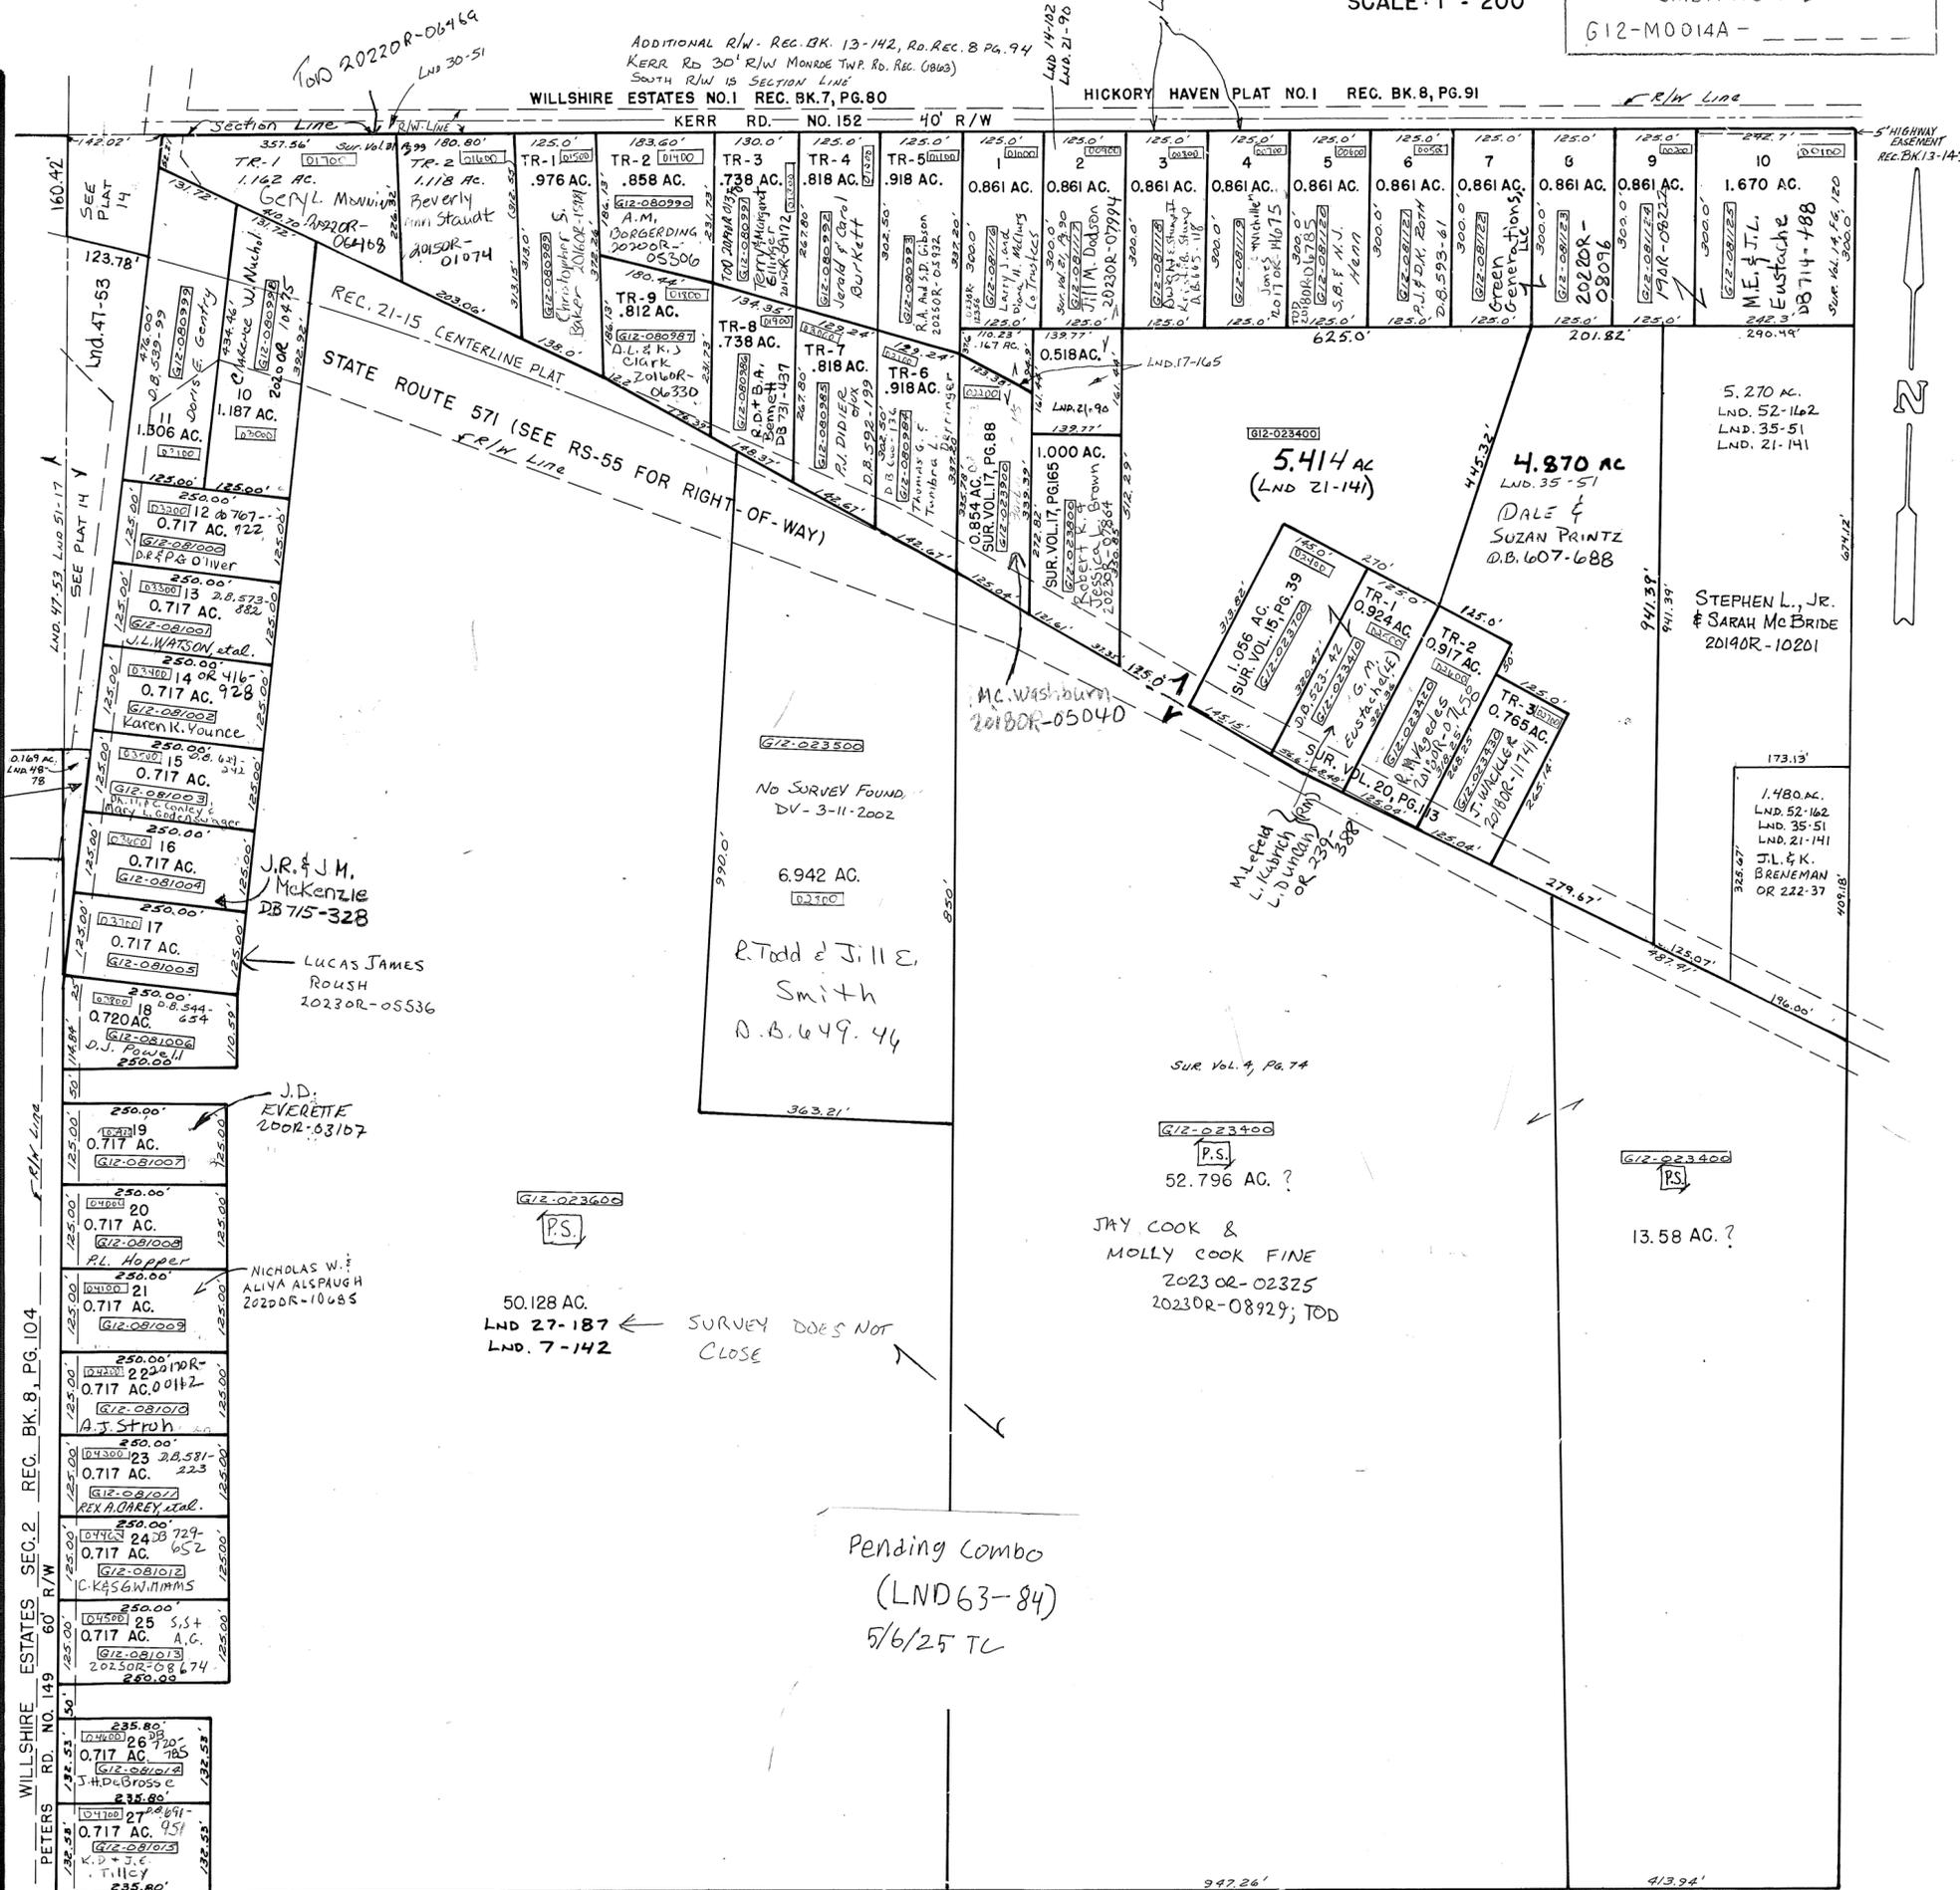

S.G. & S.P. FIDLER  
D.B. 447-553  
LAST OWNER WITH GOOD TITLE  
SEE PLAT 14 FOR CURRENT OWNERSHIP

50.128 AC.  
LND 27-187 ← SURVEY DOES NOT CLOSE  
LND. 7-142

Pending Combo  
(LND 63-84)  
5/6/25 TC