

MONROE TWP.

MIAMI COUNTY, OHIO

PLAT 14-B

Section 20, Town 4, Range 6


S.W. Quarter SEC. 20

SCALE: 1" = 200'

SURVEYS

- SUR. VOL. 2, PG. 165 REC. BK. 9, PLAT 7
- SUR. VOL. 3, PG. 458 REC. BK. 10, PLAT 7
- SUR. VOL. 8, PG. 146 REC. BK. 10, PLAT 119
- SUR. VOL. 11, PG. 96 REC. BK. 11, PLAT 97
- SUR. VOL. 18, PG. 117
- SUR. VOL. 19, PG. 149
- SUR. VOL. 20, PG. 36
- SUR. VOL. 22, PG. 37
- SUR. VOL. 22, PG. 58
- SUR. VOL. 22, PG. 69
- SUR. VOL. 23, PG. 184
- SUR. VOL. 35, PG. 55

PARCEL NUMBER
G12-_____

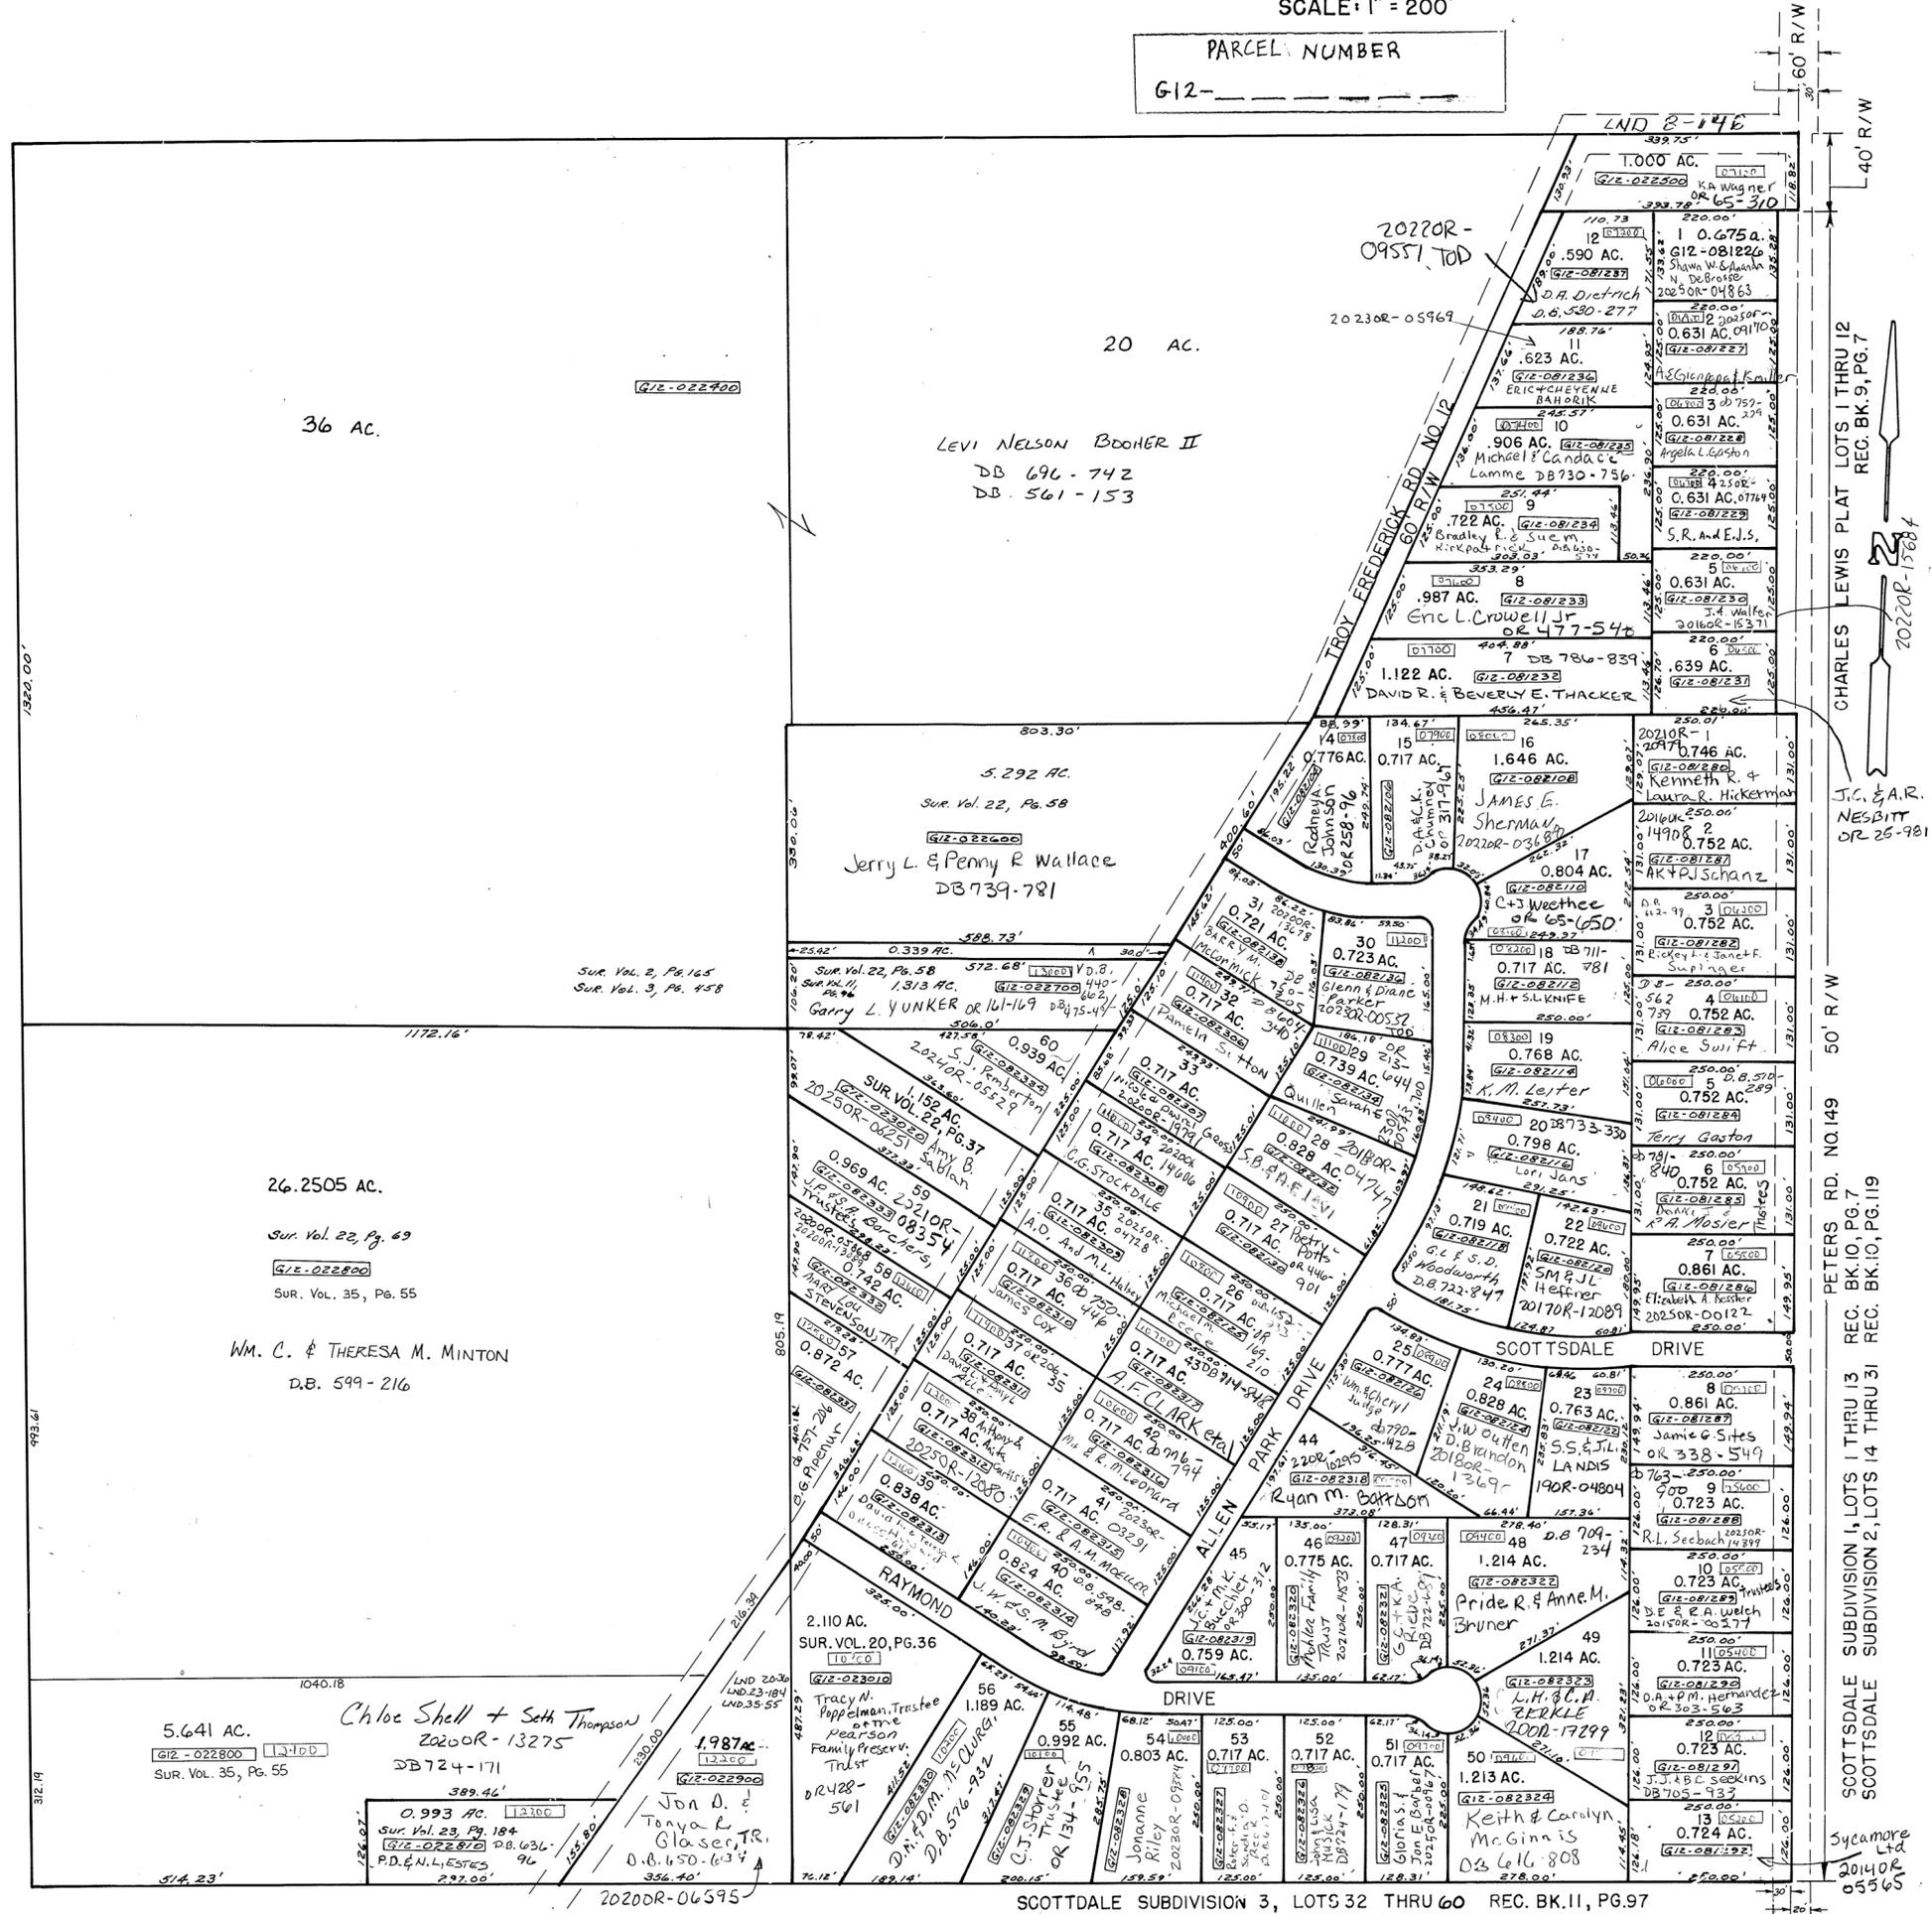

60' R/W
40' R/W
CHARLES LEWIS PLAT LOTS 1 THRU 12 REC. BK. 9, PG. 7
J.C. & A.R. NESBITT OR 25-981
50' R/W
PETERS RD. NO. 149 REC. BK. 10, PG. 7
SCOTTSDALE SUBDIVISION 1, LOTS 1 THRU 13 REC. BK. 10, PG. 7
SCOTTSDALE SUBDIVISION 2, LOTS 14 THRU 31 REC. BK. 10, PG. 119
Sycamore Land 20140R 05565

SCOTTSDALE SUBDIVISION 3, LOTS 32 THRU 60 REC. BK. 11, PG. 97

REVISED 1/2/26 9.B.

SUR. Vol. 18, Pg. 117
SUR. Vol. 19, Pg. 149