

MONROE TWP.

MIAMI COUNTY, OHIO

PLAT 19-A

Section 24, Town 6, Range 5

N.E. Quarter

SCALE: 1" = 200'


PARCEL NUMBER
G12-

SURVEYS

SUR. VOL. 4, PG. 92
 SUR. VOL. 15, PG. 40
 SUR. VOL. 17, PG. 64
 SUR. VOL. 19, PG. 21
 SUR. VOL. 19, PG. 156
 SUR. VOL. 20, PG. 128
 SUR. VOL. 26, PG. 26
 SUR. VOL. 34, PG. 157
 SUR. VOL. 35, PG. 13
 LND. 41-104

REC. BK. 9, PG. 38
 REC. BK. 10, PG. 126

LND 21-155

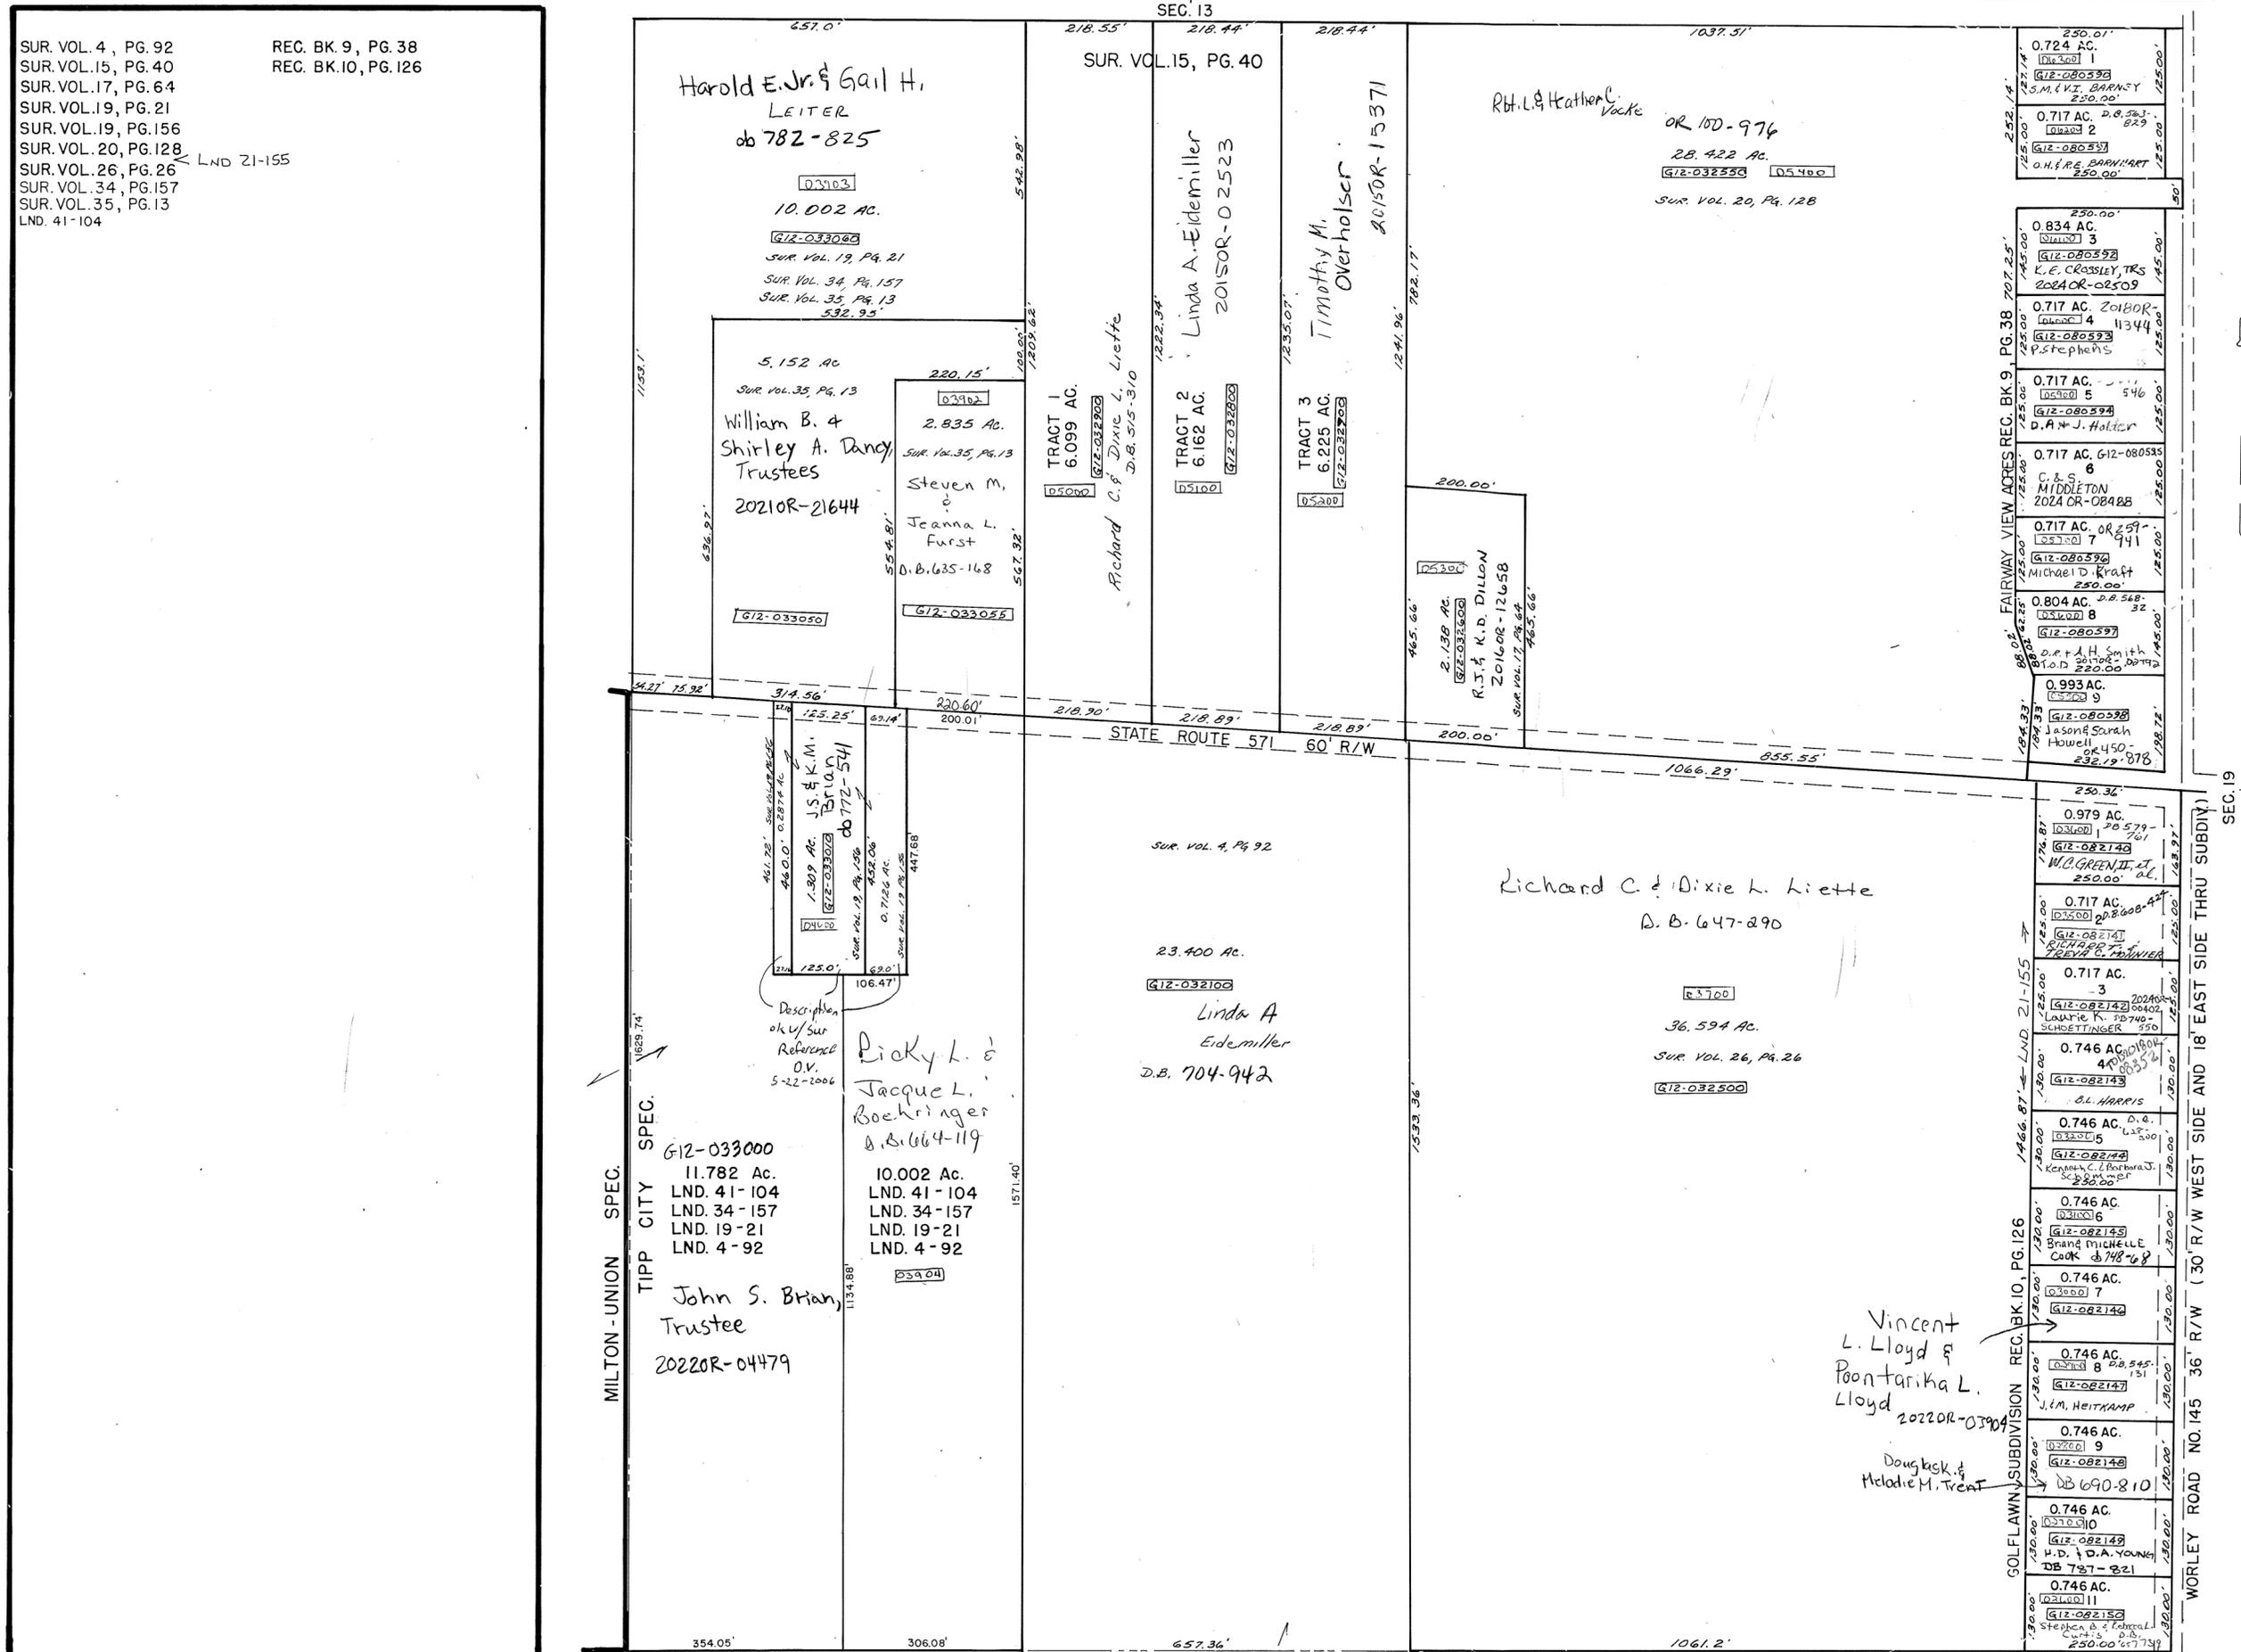

REVISED: 8/26/24 MS