


MONROE TWP.
MIAMI COUNTY, OHIO

SECTION 29 TOWN 4 RANGE 6


PARCEL NUMBER
G12- PLAT 25

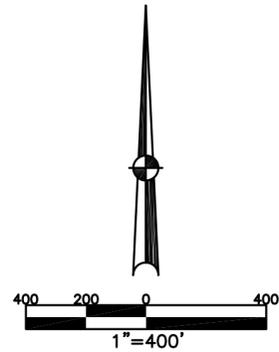

ABBREVIATION LEGEND	
2014OR-07759 =	RECORDER'S DOCUMENT NUMBER
OR 257-619 =	OFFICIAL RECORD 257 PAGE 619
D.B. 613-172 =	DEED BOOK 613, PAGE 172
REC. 15-72 =	RECORDER'S PLAT BOOK 15, PAGE 72
LND. 33-15 =	LAND SURVEY VOLUME 33, PAGE 15
LOT 19-12 =	LOT SURVEY VOLUME 19, PAGE 12
R.R. 8-29 =	ROAD RECORD VOLUME 8, PAGE 29
R/W	RIGHT OF WAY
CL	CENTERLINE
AC.	ACRES
TWP.	TOWNSHIP
TR.	TRACT
②	LOT CREATED BY RECORDER'S PLAT

LINE LEGEND	
	Blow-up Boundary
	Property Line
	Lot Split Line
	Section Line
	Centerline
	Right-of-Way Line
	Corporation Line

SURVEY INDEX	
NORTHEAST QUARTER	
SOUTHEAST QUARTER	
SOUTHWEST QUARTER	
NORTHWEST QUARTER	
LND. 14-183 LND. 28-170 LND. 31-36	REC. 14-76

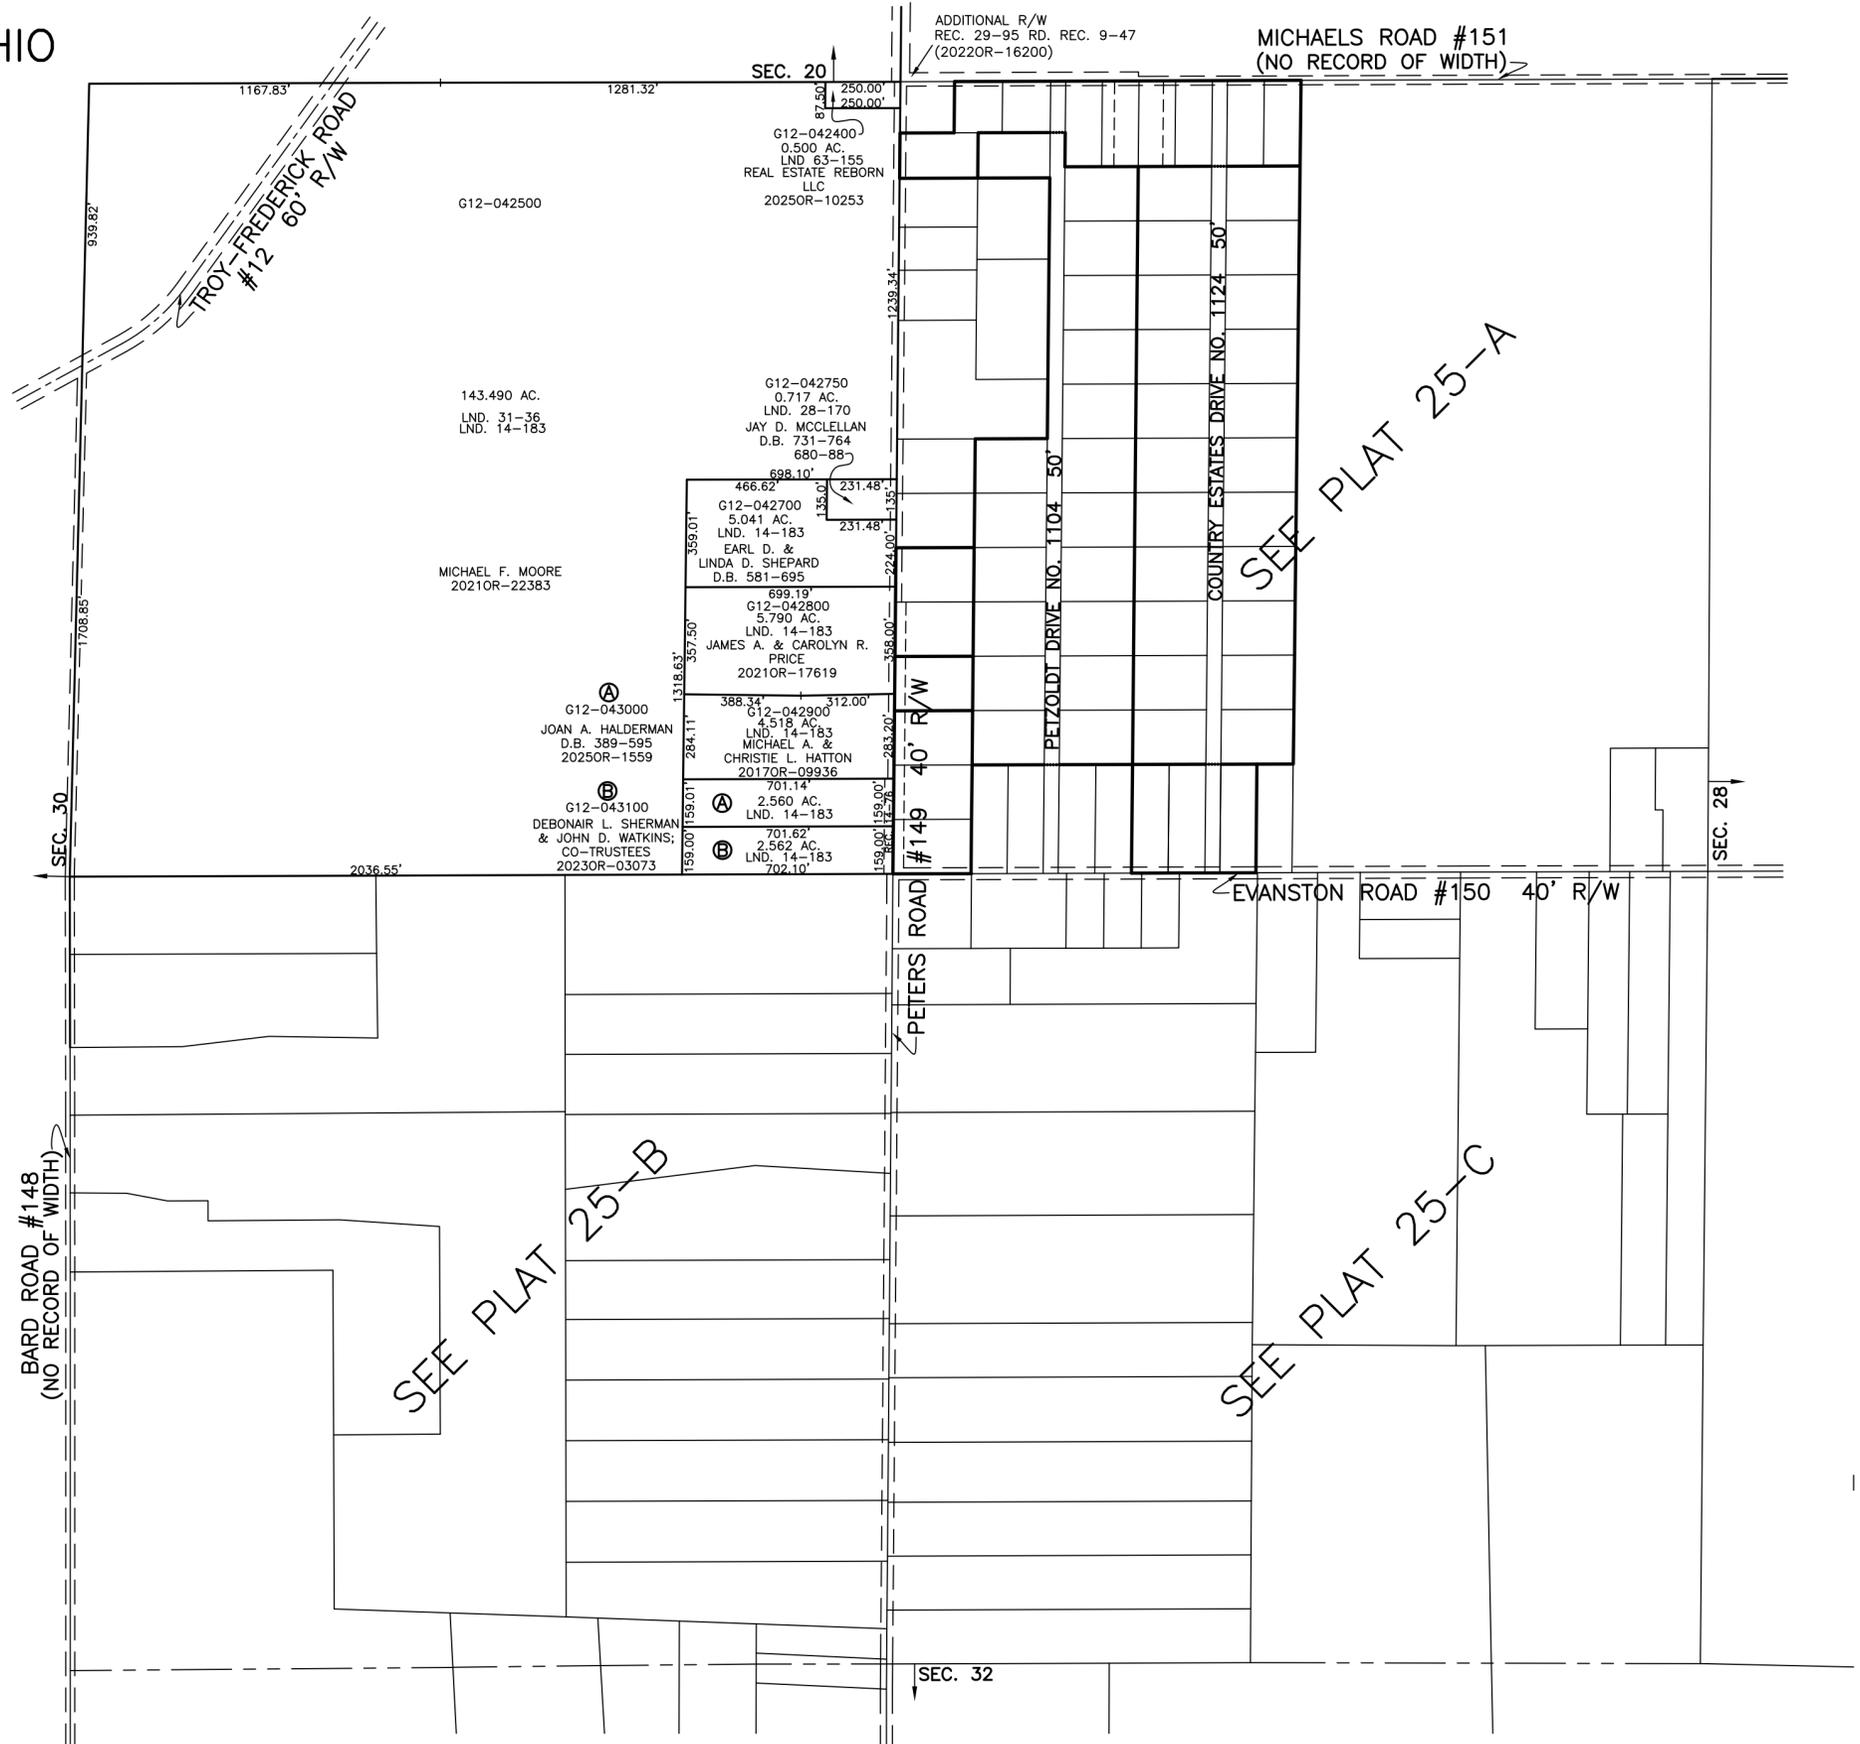

PREPARED BY: MIAMI COUNTY ENGINEER'S MAP DEPARTMENT
PAUL P. HUELSKAMP, P.E., P.S., COUNTY ENGINEER
DATE: MAY 2, 2018 MDB
REVISED: September 10, 2025 JBOGART