


MONROE TWP.  
MIAMI COUNTY, OHIO

SECTION 32 TOWN 4 RANGE 6 PLAT 28

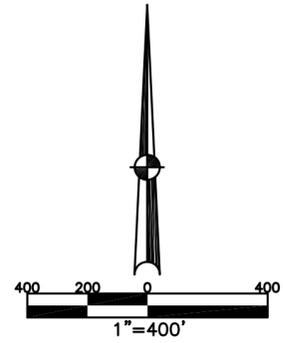


PARCEL NUMBER  
G12-\_\_\_\_\_

ABBREVIATION LEGEND	
2014OR-00759	= RECORDER'S DOCUMENT NUMBER OR 408-509 = OFFICIAL RECORD 408 PAGE 509
D.B. 613-172	= DEED BOOK 613, PAGE 172
REC. 15-72	= RECORDER'S PLAT BOOK 15, PAGE 72
LND. 33-15	= LAND SURVEY VOLUME 33, PAGE 15
LOT 19-12	= LOT SURVEY VOLUME 19, PAGE 12
R.R. 8-29	= ROAD RECORD VOLUME 8, PAGE 29
R/W	= RIGHT OF WAY
C	= CENTERLINE
AC	= ACRES
TWP.	= TOWNSHIP
TR	= TRACT
IL	= INLOT
LINE LEGEND	
	Blow-up Boundary
	Property Line
	Lot Split Line
	Section Line
	Centerline
	Right-of-Way Line
	Corporation Line
IN. CORP.	.....
OUT CORP.	.....

SURVEY INDEX	
NORTHEAST QUARTER	
FOR SURVEYS SEE PLAT 28-B	
SOUTHEAST QUARTER	
FOR SURVEYS SEE PLAT 28-A	
SOUTHWEST QUARTER	
FOR SURVEYS SEE PLAT 28-D	
NORTHWEST QUARTER	
FOR SURVEYS SEE PLAT 28-C	

PREPARED BY: MIAMI COUNTY ENGINEER'S MAP DEPARTMENT  
PAUL P. HUELSKAMP, P.E., P.S., COUNTY ENGINEER  
DATE: May 24, 2021 RTACKETT  
REVISED: May 24, 2021 RTACKETT

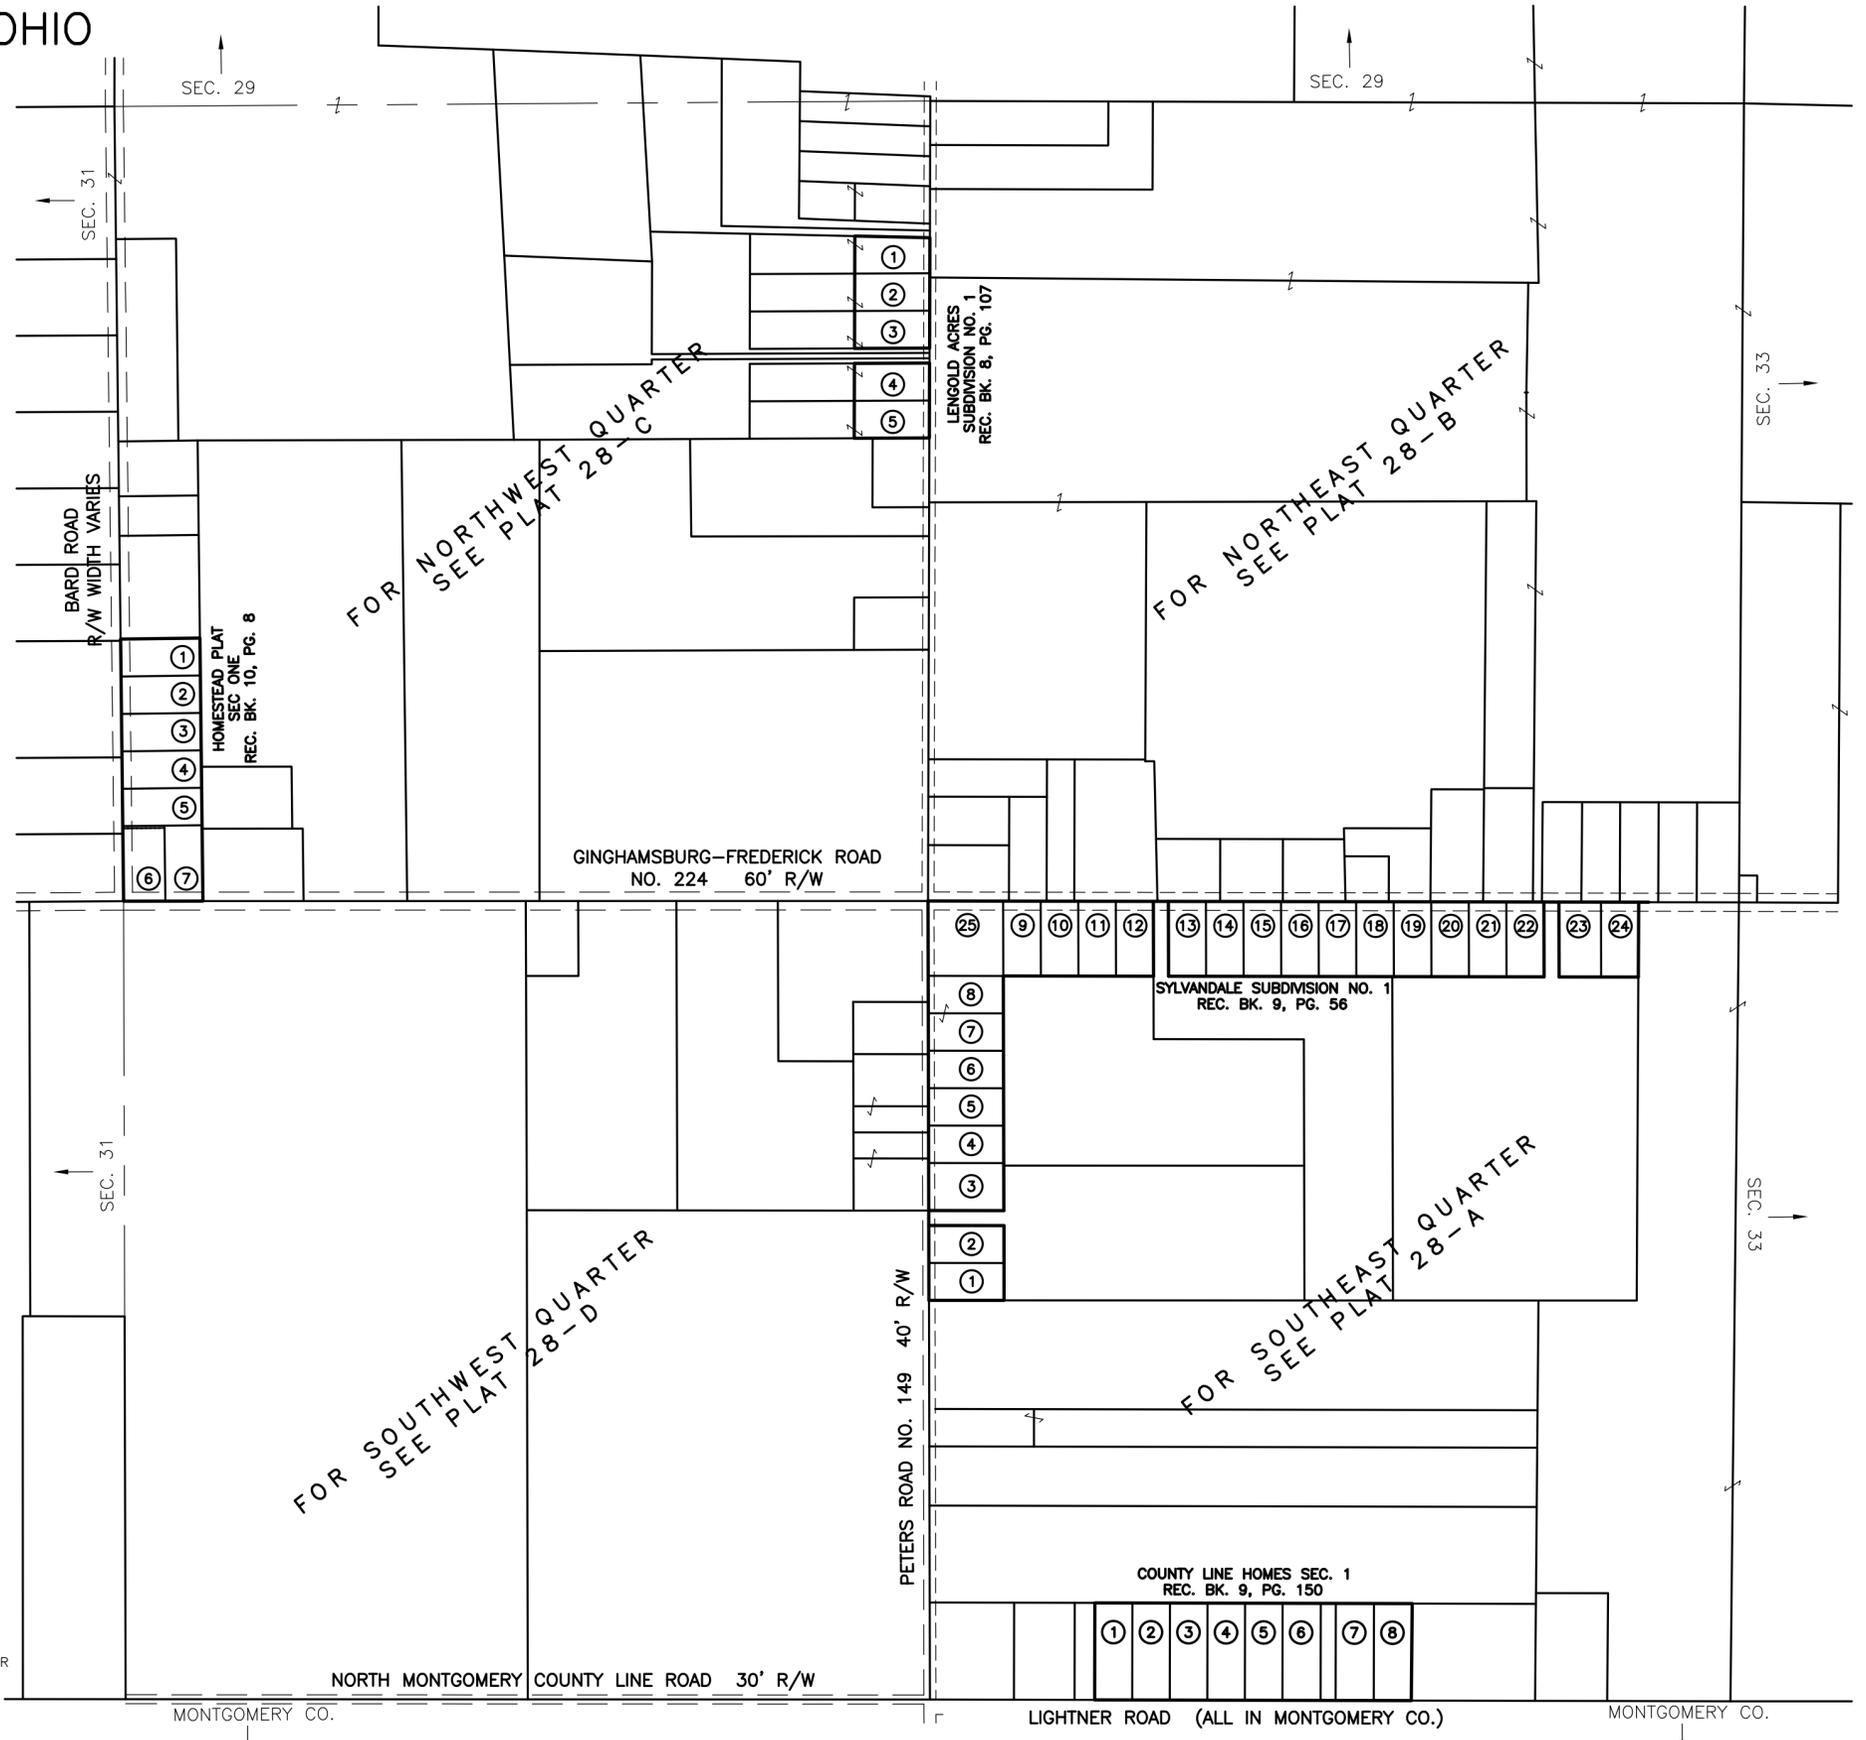

MONTGOMERY CO. LIGHTNER ROAD (ALL IN MONTGOMERY CO.) MONTGOMERY CO.