


SECTION 36
TOWN 6
RANGE 5

UNINCORPORATED VILLAGE
OF WEST FREDERICK
MIAMI COUNTY, OHIO

PARCEL NUMBER
G12-_____

PLAT 4

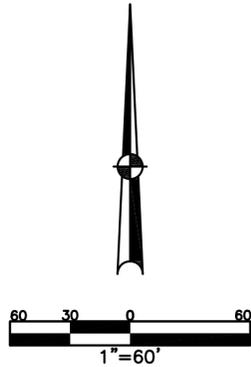


ABBREVIATION LEGEND	
20140R-00759	= RECORDER'S DOCUMENT NUMBER
OR 406-509	= OFFICIAL RECORD 406 PAGE 509
D.B. 613-172	= DEED BOOK 613, PAGE 172
REC. 15-72	= RECORDER'S PLAT BOOK 15, PAGE 72
LND. 33-15	= LAND SURVEY VOLUME 33, PAGE 15
LOT 19-12	= LOT SURVEY VOLUME 19, PAGE 12
R.R. 8-29	= ROAD RECORD VOLUME 8, PAGE 29
R/W	= RIGHT OF WAY
C	= CENTERLINE
AC.	= ACRES
TWP.	= TOWNSHIP
TR.	= TRACT
IL	= INLOT
OL	= OUTLOT

LINE LEGEND	
	Blow-up Boundary
	Property Line
	Lot Split Line
	Section Line
	Half-Section Line
	Centerline
	Right-of-Way Line
	Corporation Line

SURVEY INDEX		
LND. 8-11	LOT 5-179	DB 20-389
LND. 10-184		REC 24-14
LND. 11-154		R.R. 9-27
LND. 26-173		
LND. 27-123		
LND. 31-134		
LND. 34-166		
LND. 36-143		
LND. 37-150		
LND. 43-49		
LND. 63-121		

SEE MONROE TWP. PLAT 33A

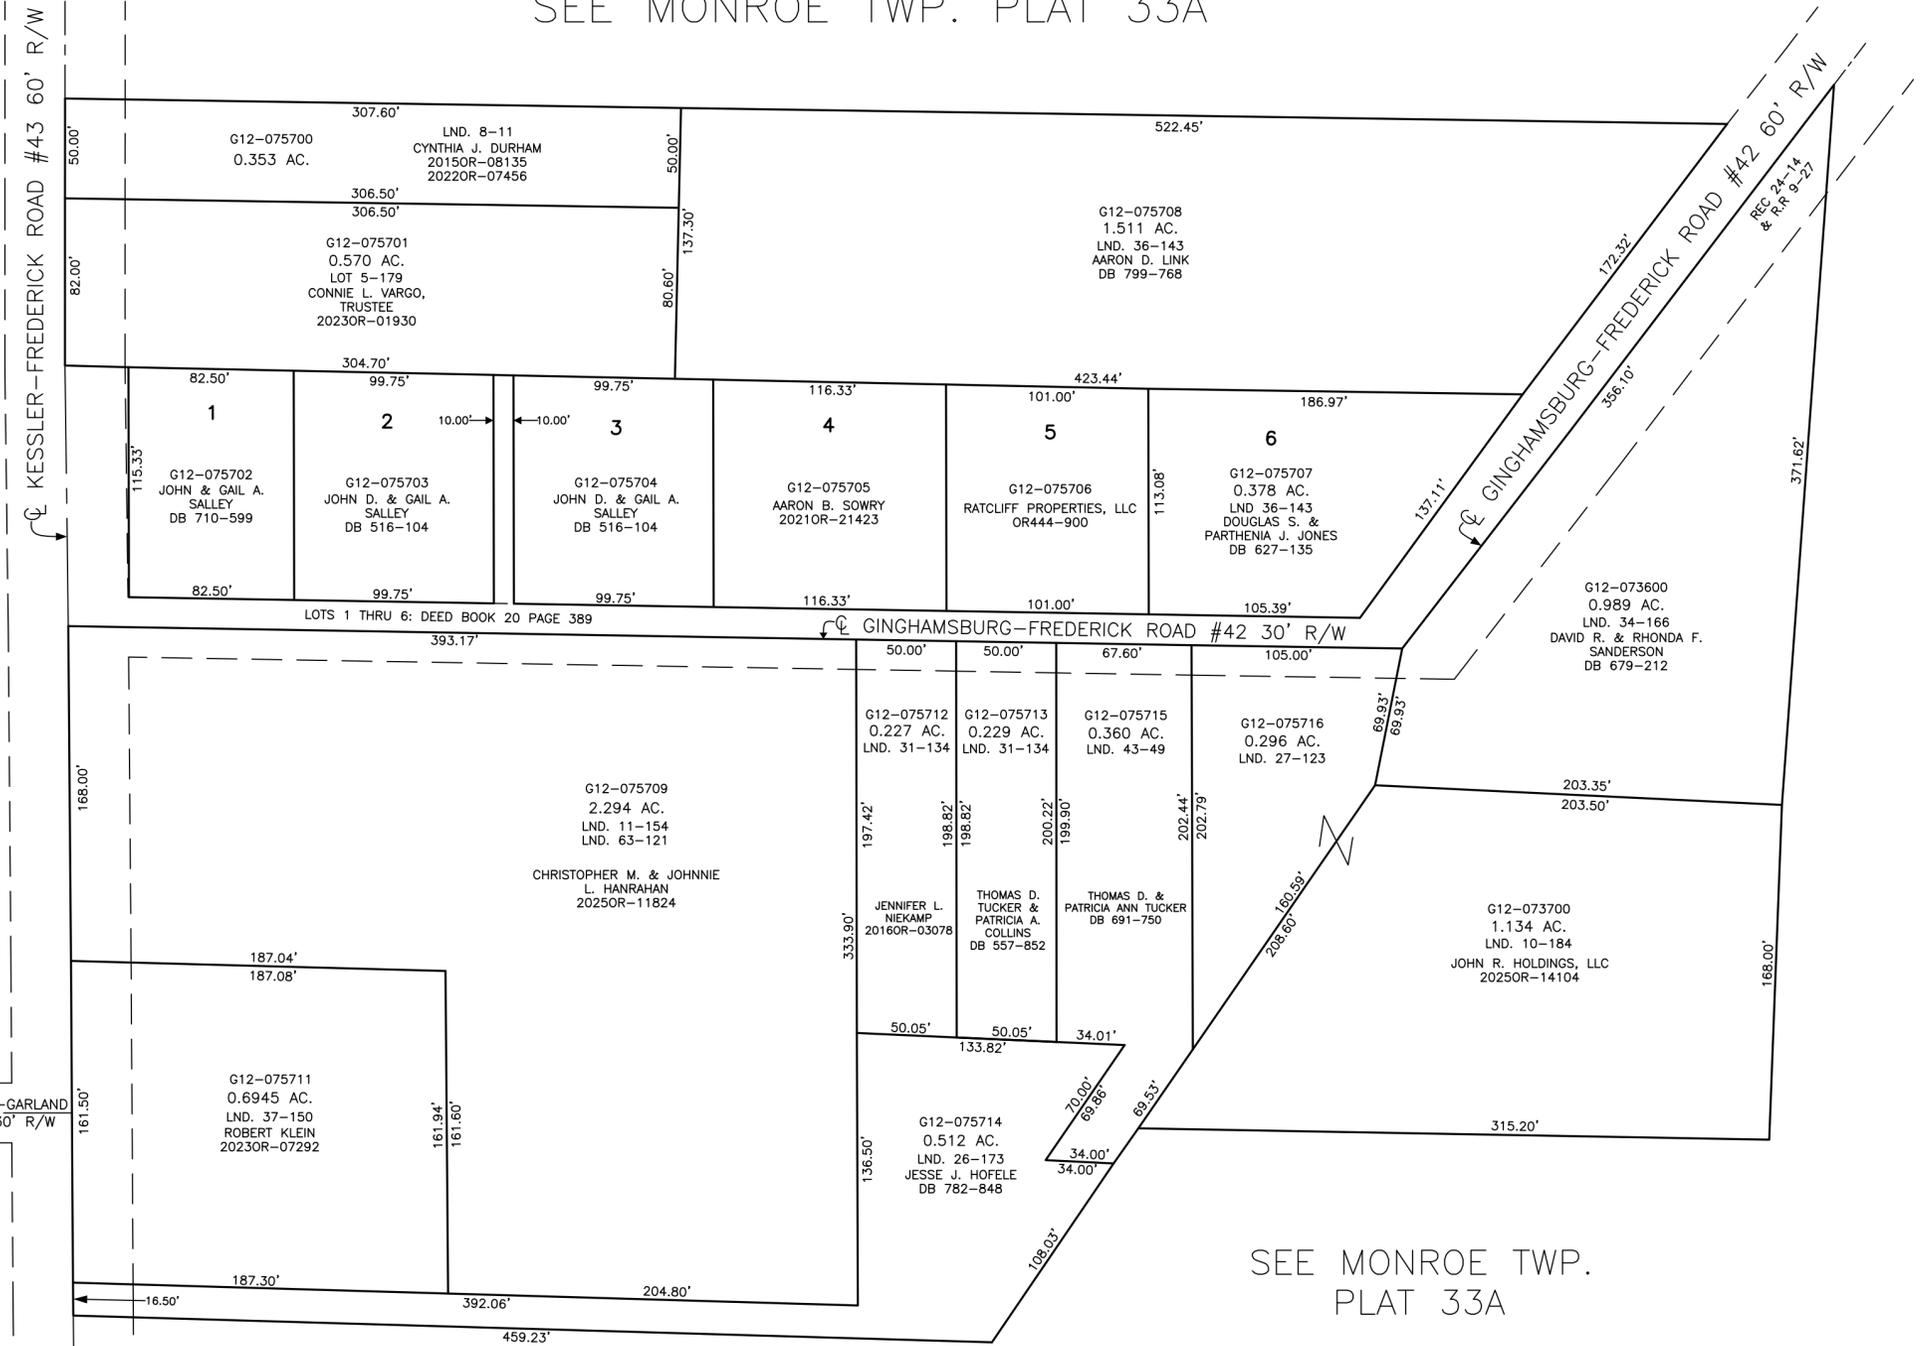

SEE MONROE TWP.
PLAT 33A

SEE WEST FREDERICK
PLAT 3