

LND. 26-193 NE 1/4
LND. 35-51 NE 1/4
LND. 34-98 NW 1/4
LND. 39-30 NW 1/4 & NE 1/4
LND. 39-58 NW 1/4
LND. 43-77 NE 1/4
LND. 55-43 SW 1/4

SURVEYS:
Vol. 11 Pg. 75 - W Pt SW
Vol. 11 Pg. 114 - W Pt SW
Vol. 17 Pg. 25 - N.W. COR. N.H.
Vol. 17 Pg. 97 - N.E. COR. S.E.

1 SEC. 12

No. 9

RANGE LINE ROAD


LND. 39-104

LND. 11-75, 114

LND. 11-75, 114

LND. 11-75, 114

LND. 11-75, 114

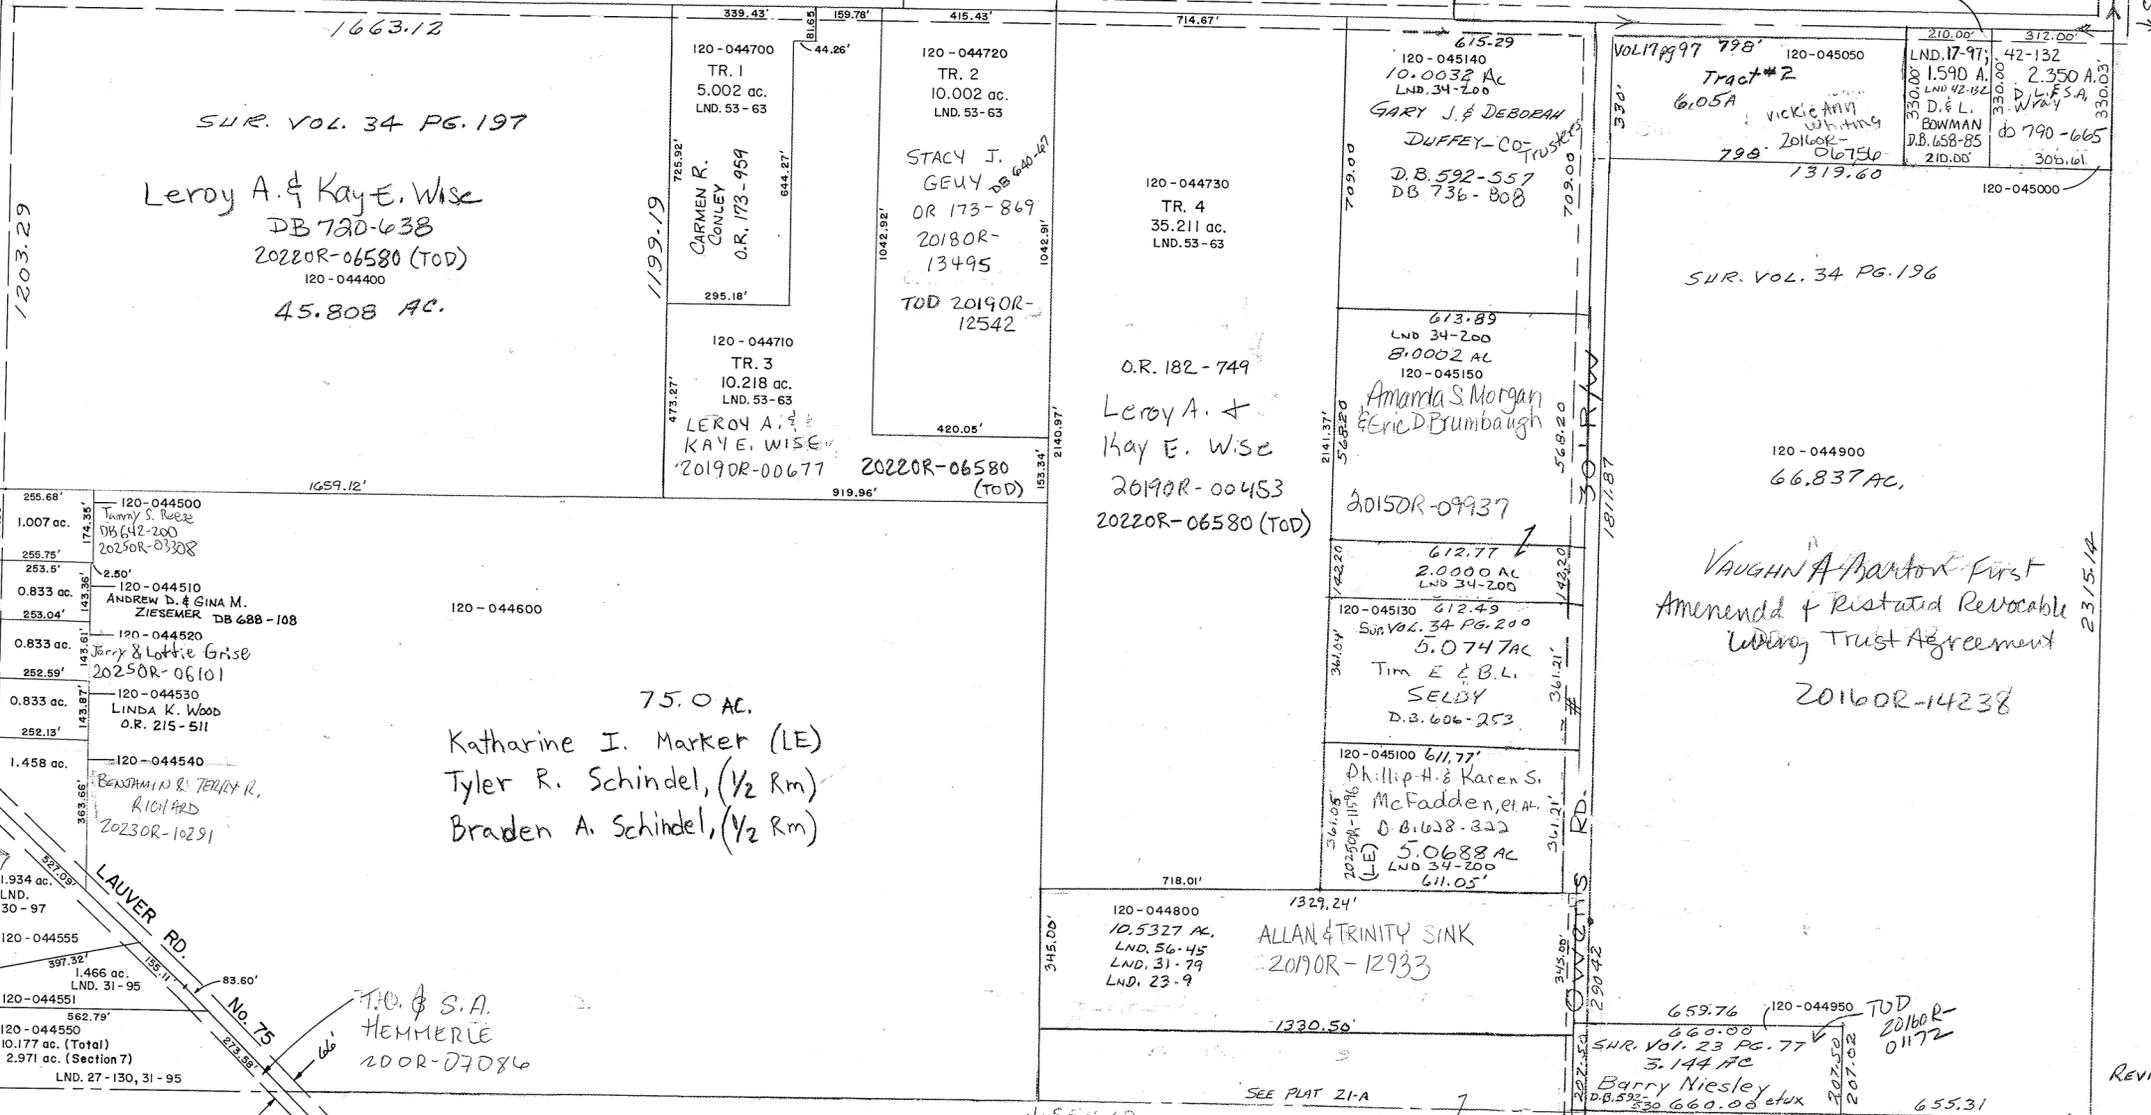

David B. Messler (1/2 Int.) & Dorothy M. Messler (1/2 Int.) 2025OR-06012

CRAIG A. & PAMELA S. DENLINGER DB 775-320

H.O. & S.A. HEMMERLE 200R-07086

REVISED 10/9/25 TC