


NW LND. 59-39 LND. 59-40  
Lnd. 43-2 NE Pt. of SW Qtr.  
LND. 50-167 SW Pt. of NW QTR.  
LND. 56-195 NE Pt. of SE QTR.  
LND. 62-62 NE QTR.

Survey # 101-Whole  
Vol. 2 Pg. 101-Whole  
Vol. 3 Pg. 70-NE QTR, NW Pt. SE & E Pt. SW  
Vol. 20 Pg. 125 S. Cen. SE QTR.  
Vol. 37, Pg. 6-NE 1/4  
Lnd. 43-6 S. Cen. Pt. S.E. QTR.

See Road Record  
Bk 8 Pg 70 - Deeter Road

ADARKE COUNTY  
State Route # 721  
60' R/W  
1327.49'

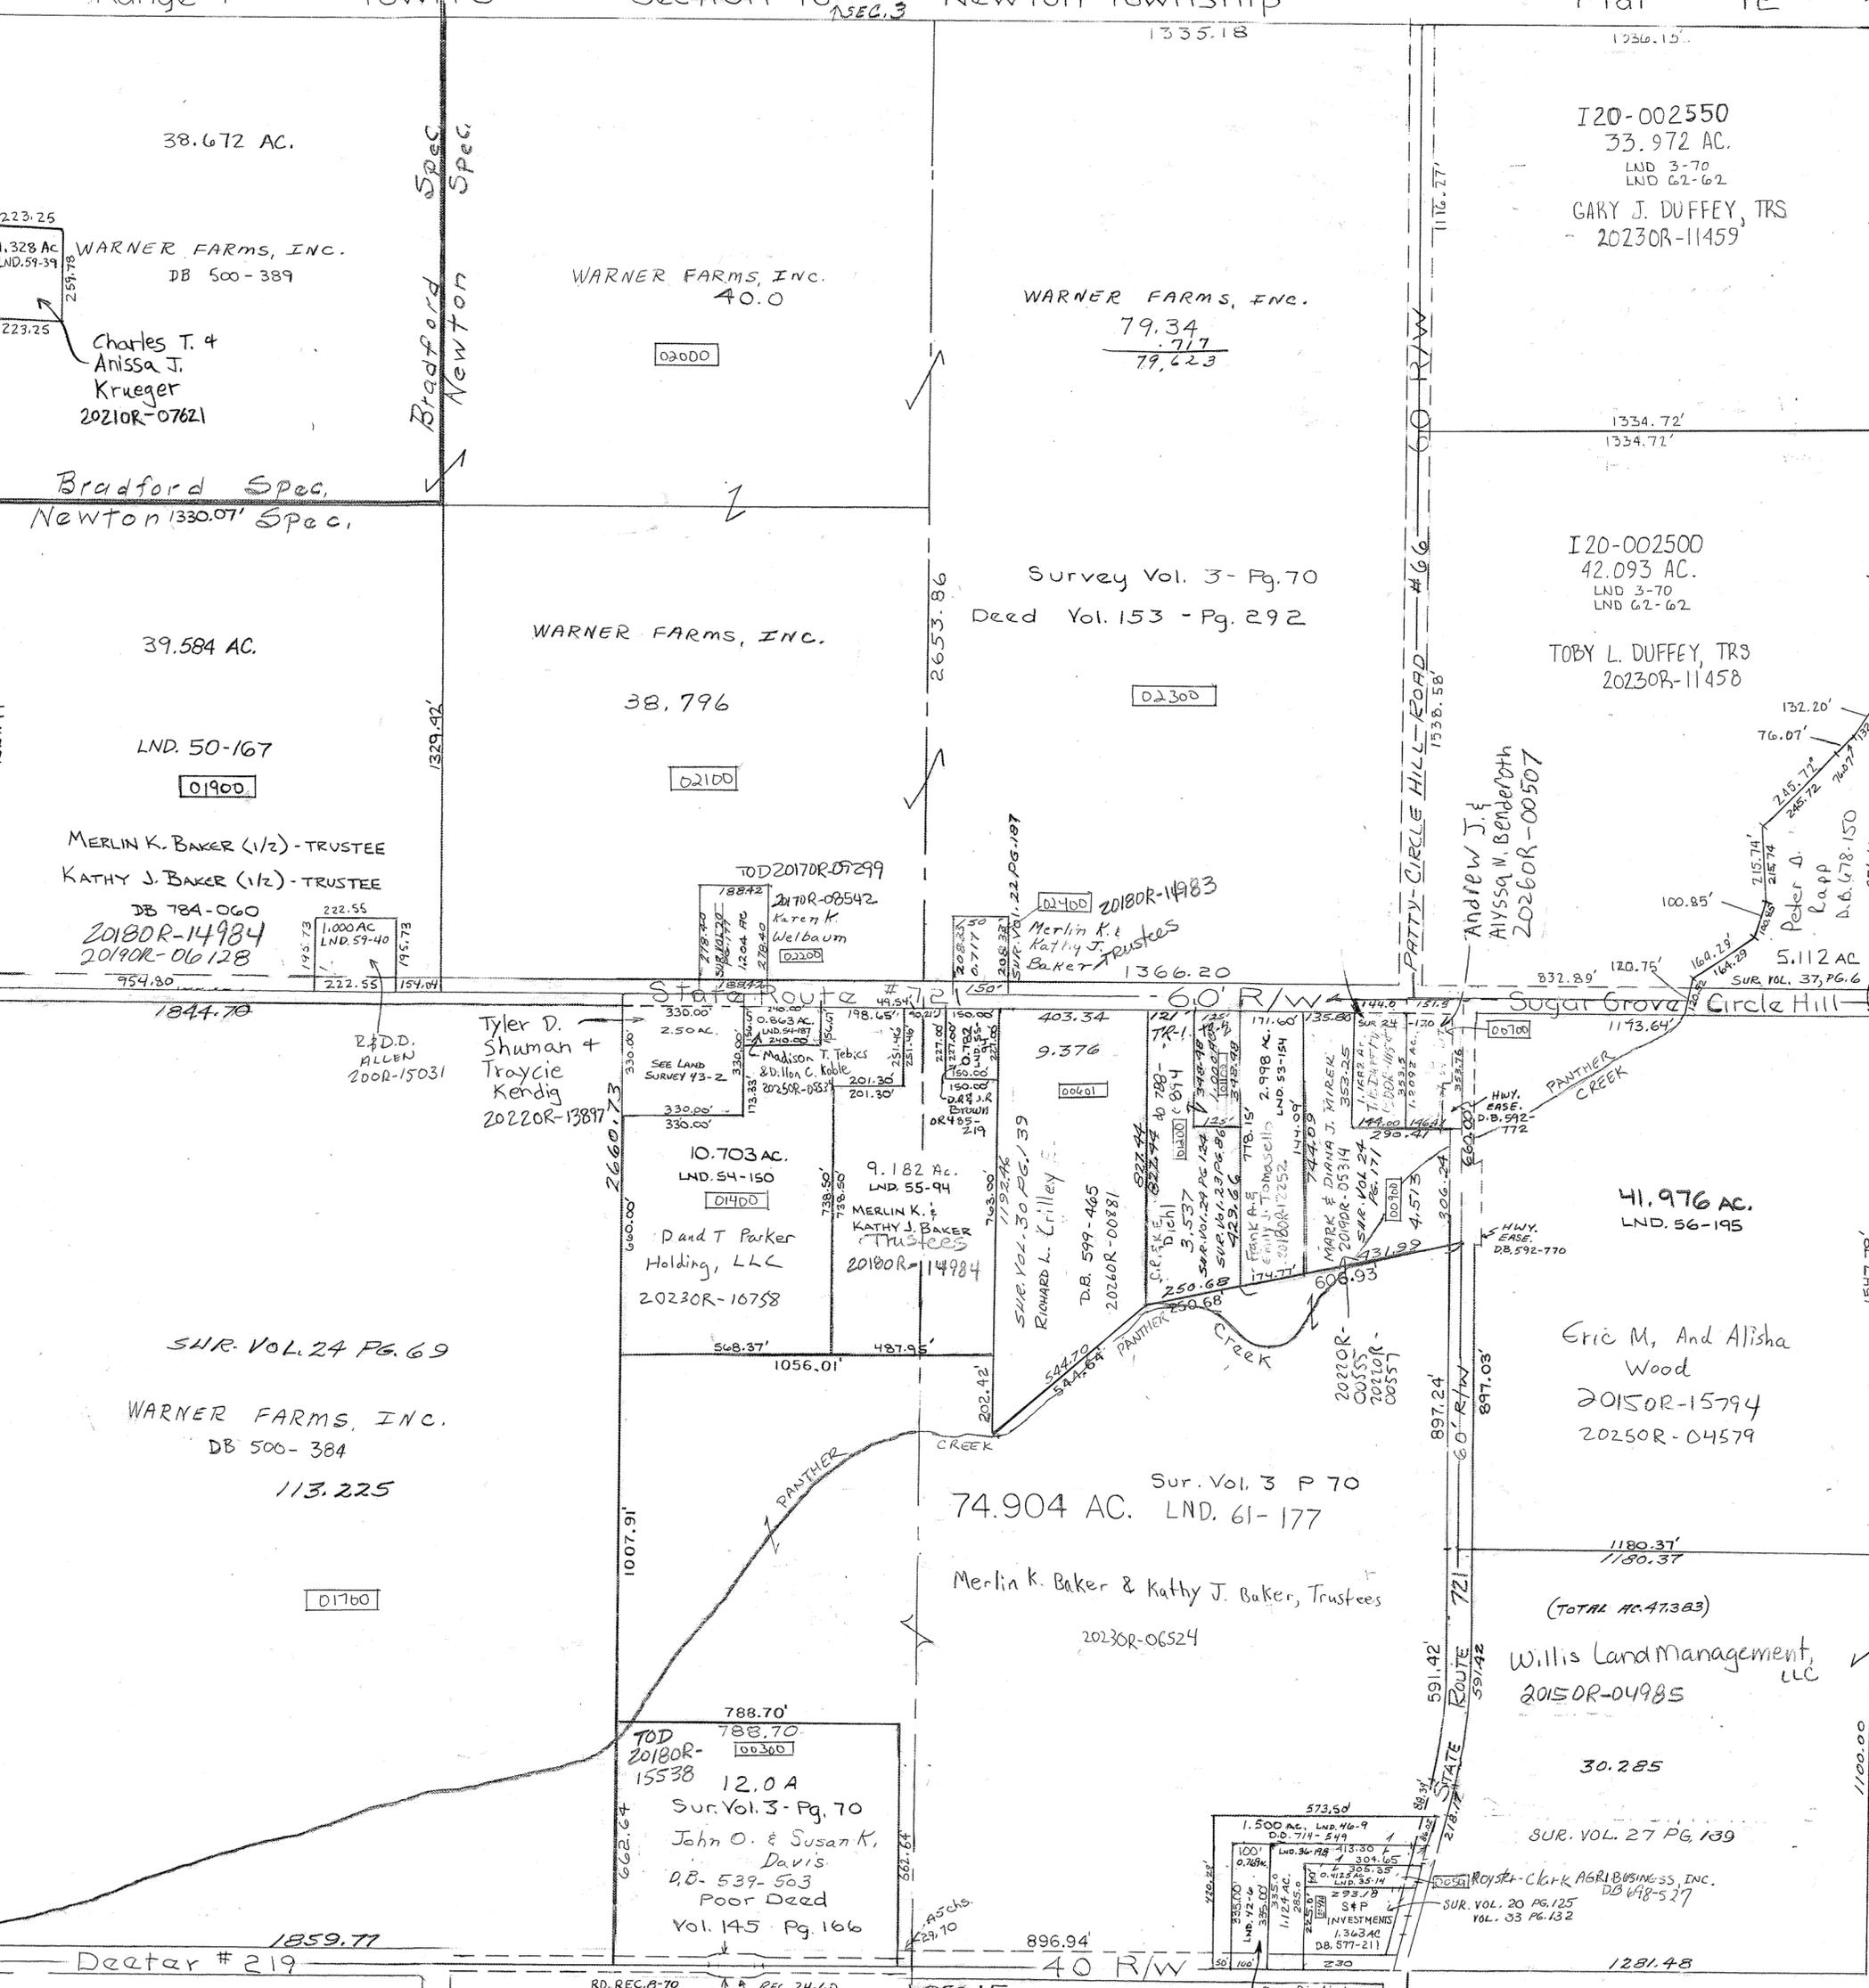

PARCEL NUMBER  
I 20-



Revised: 1/23/26  
g.B.